


NOTES
 THIS DRAWING IS TO BE READ IN CONJUNCTION WITH ALL OTHER DRAWINGS FOR THIS PROJECT. ALL LEVELS AND DIMENSIONS ARE TO BE CHECKED ON SITE BY THE CONTRACTOR, PRIOR TO PLACING ORDERS OR COMMENCING ANY OF THE RELEVANT WORKS. ALL DIMENSIONS ARE IN MILLIMETRES UNLESS STATED OTHERWISE. ANY DISCREPANCIES BETWEEN THE INFORMATION SHOWN ON THE PLAN AND THAT FOUND ON SITE ARE TO BE REPORTED TO THE DESIGNER IMMEDIATELY.

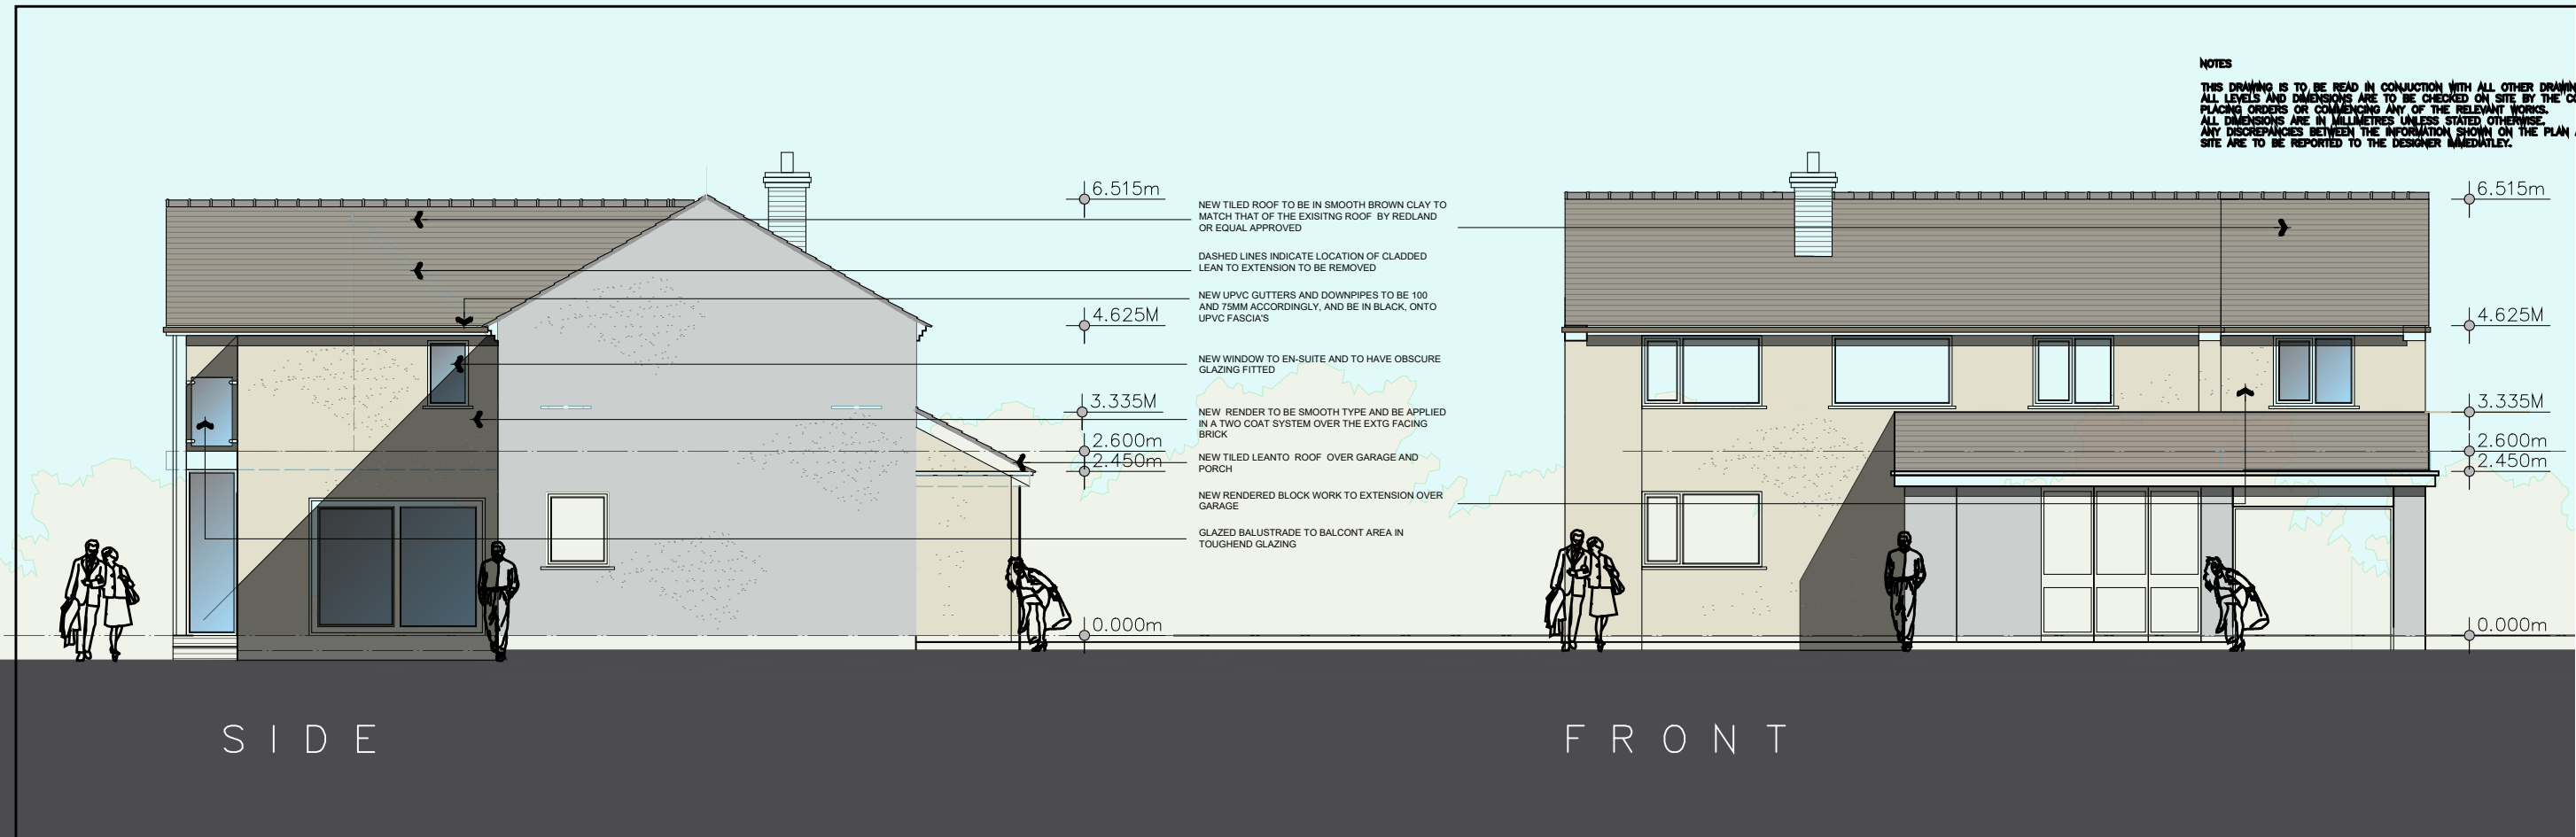

- NEW TILED ROOF TO BE IN SMOOTH BROWN CLAY TO MATCH THAT OF THE EXISTING ROOF BY REDLAND OR EQUAL APPROVED
- DASHED LINES INDICATE LOCATION OF CLADDED LEAN TO EXTENSION TO BE REMOVED
- NEW UPVC GUTTERS AND DOWNPIPES TO BE 100 AND 75MM ACCORDINGLY, AND BE IN BLACK, ONTO UPVC FASCIA'S
- NEW WINDOW TO EN-SUITE AND TO HAVE OBSCURE GLAZING FITTED
- NEW RENDER TO BE SMOOTH TYPE AND BE APPLIED IN A TWO COAT SYSTEM OVER THE EXTG FACING BRICK
- NEW TILED LEANTO ROOF OVER GARAGE AND PORCH
- NEW RENDERED BLOCK WORK TO EXTENSION OVER GARAGE
- GLAZED BALUSTRADE TO BALCONY AREA IN TOUGHEND GLAZING

S I D E

F R O N T

A 20.05.22 Elevations altered to render for client


Rev.	Date	Description

A.L.H. Design Services
 Barley Cottage, Brewery Street, Longridge, Lancs
 PR3 3NB, Tel & Fax : (01772) 785719

Client
 Mrs A. Fallon,
 22 Green Drive,
 Clitheroe,
 Nr Blackburn,
 Lancs.BB7 2BB

Job/Scheme Title
 ERECTION TWO STOREY SIDE
 AND REAR EXTENSION OVER
 EXISTING GARAGE AND INTERNAL
 REMODELLING

Drawing Title
 PROPOSED ELEVATIONS

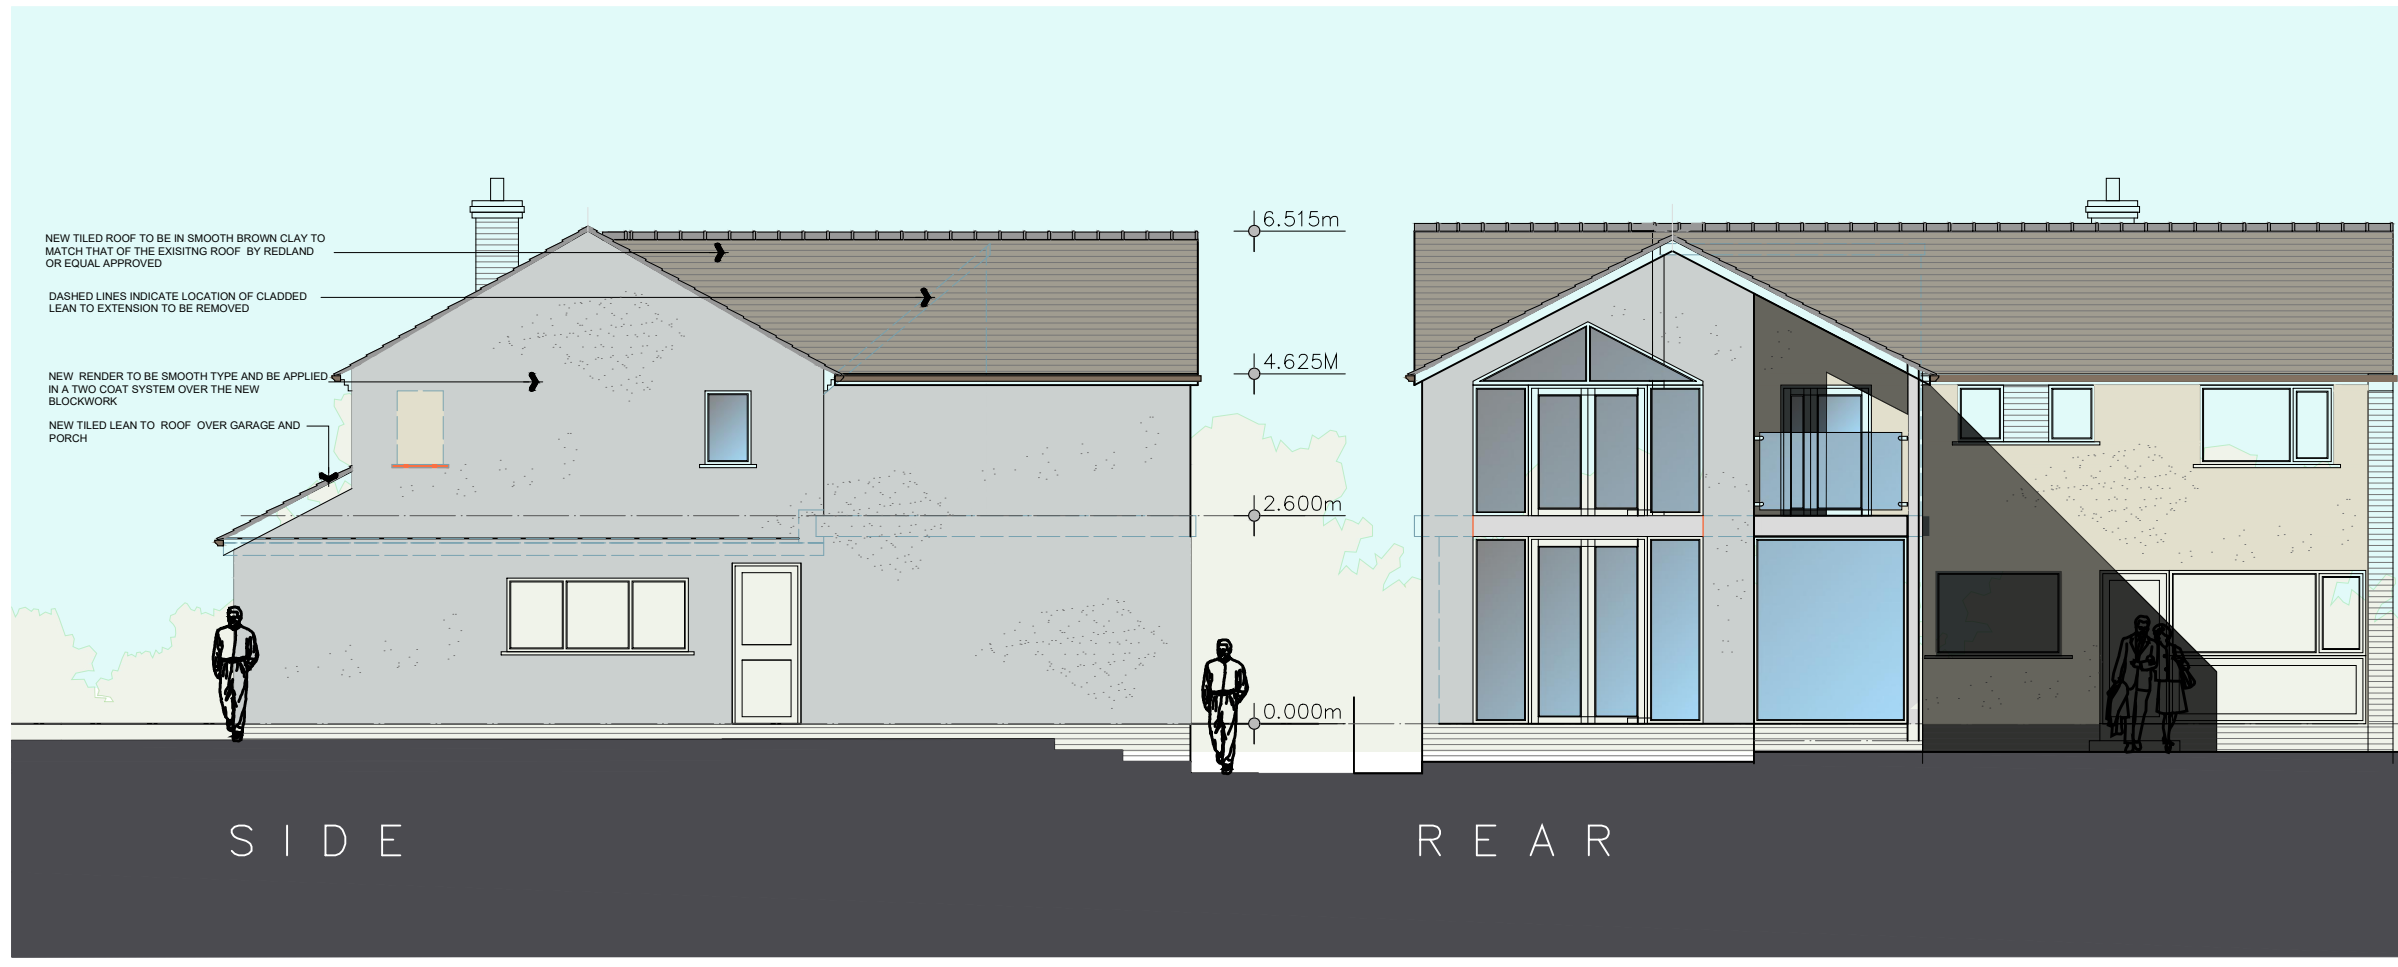

- NEW TILED ROOF TO BE IN SMOOTH BROWN CLAY TO MATCH THAT OF THE EXISTING ROOF BY REDLAND OR EQUAL APPROVED
- DASHED LINES INDICATE LOCATION OF CLADDED LEAN TO EXTENSION TO BE REMOVED
- NEW RENDER TO BE SMOOTH TYPE AND BE APPLIED IN A TWO COAT SYSTEM OVER THE NEW BLOCKWORK
- NEW TILED LEANTO ROOF OVER GARAGE AND PORCH

S I D E

R E A R

Job/Scheme Number	Drawing Number		
0660/93	Drawing No 15 A		
Scale	Date	Drawn	Checked
1/100	May 22	a.t.l-h.	