

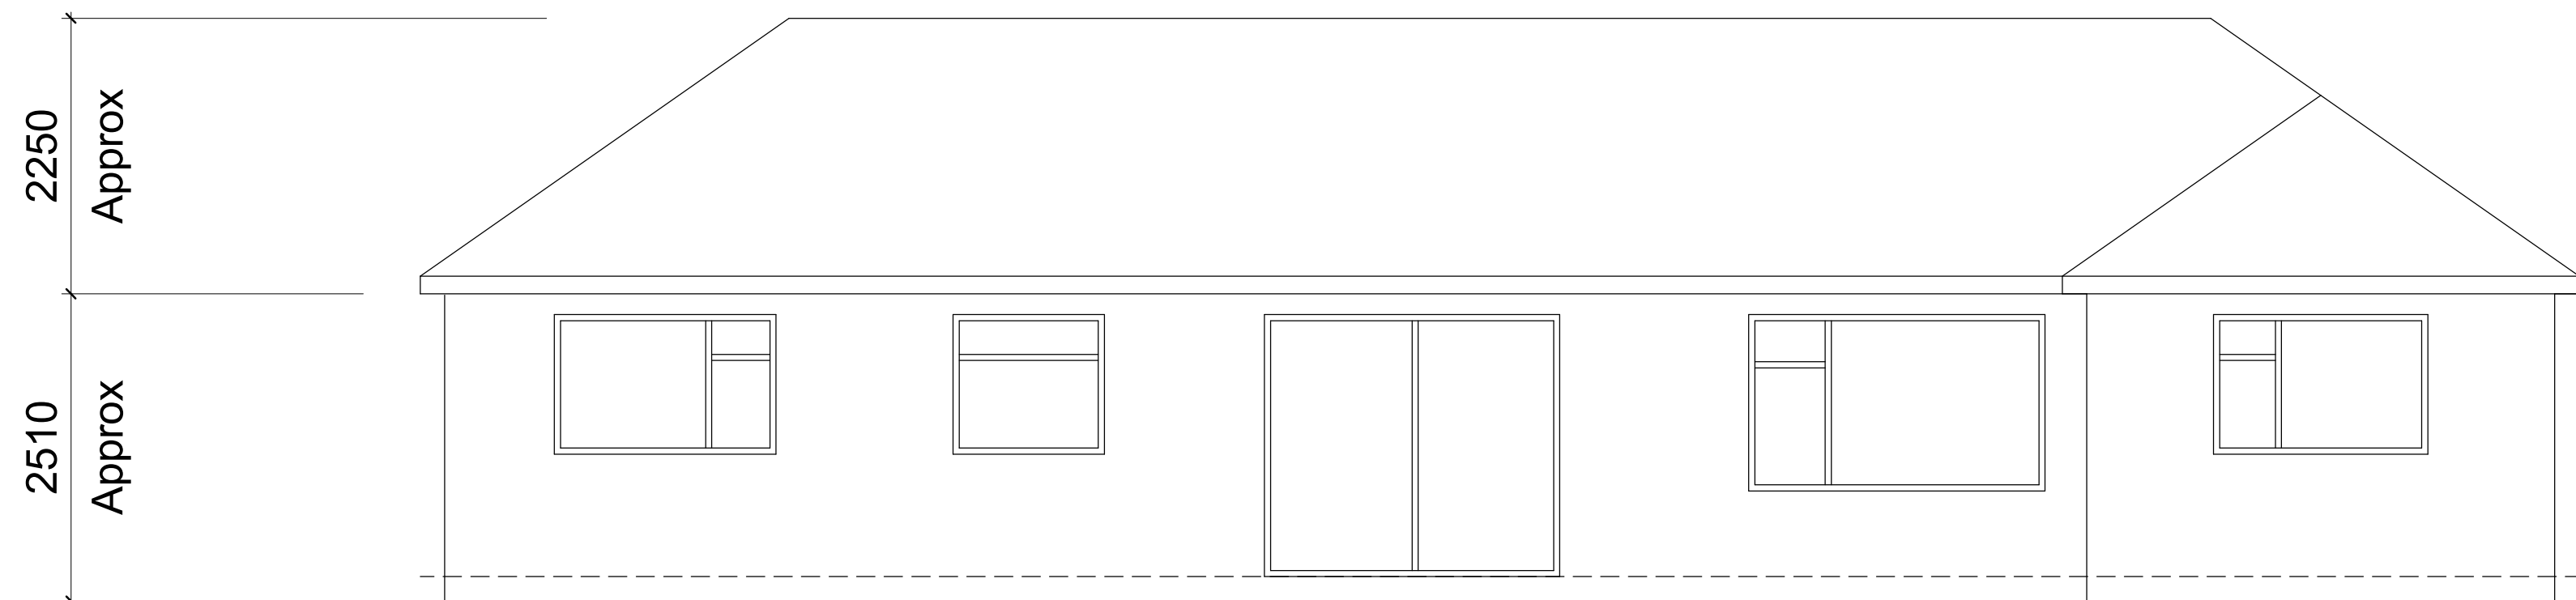


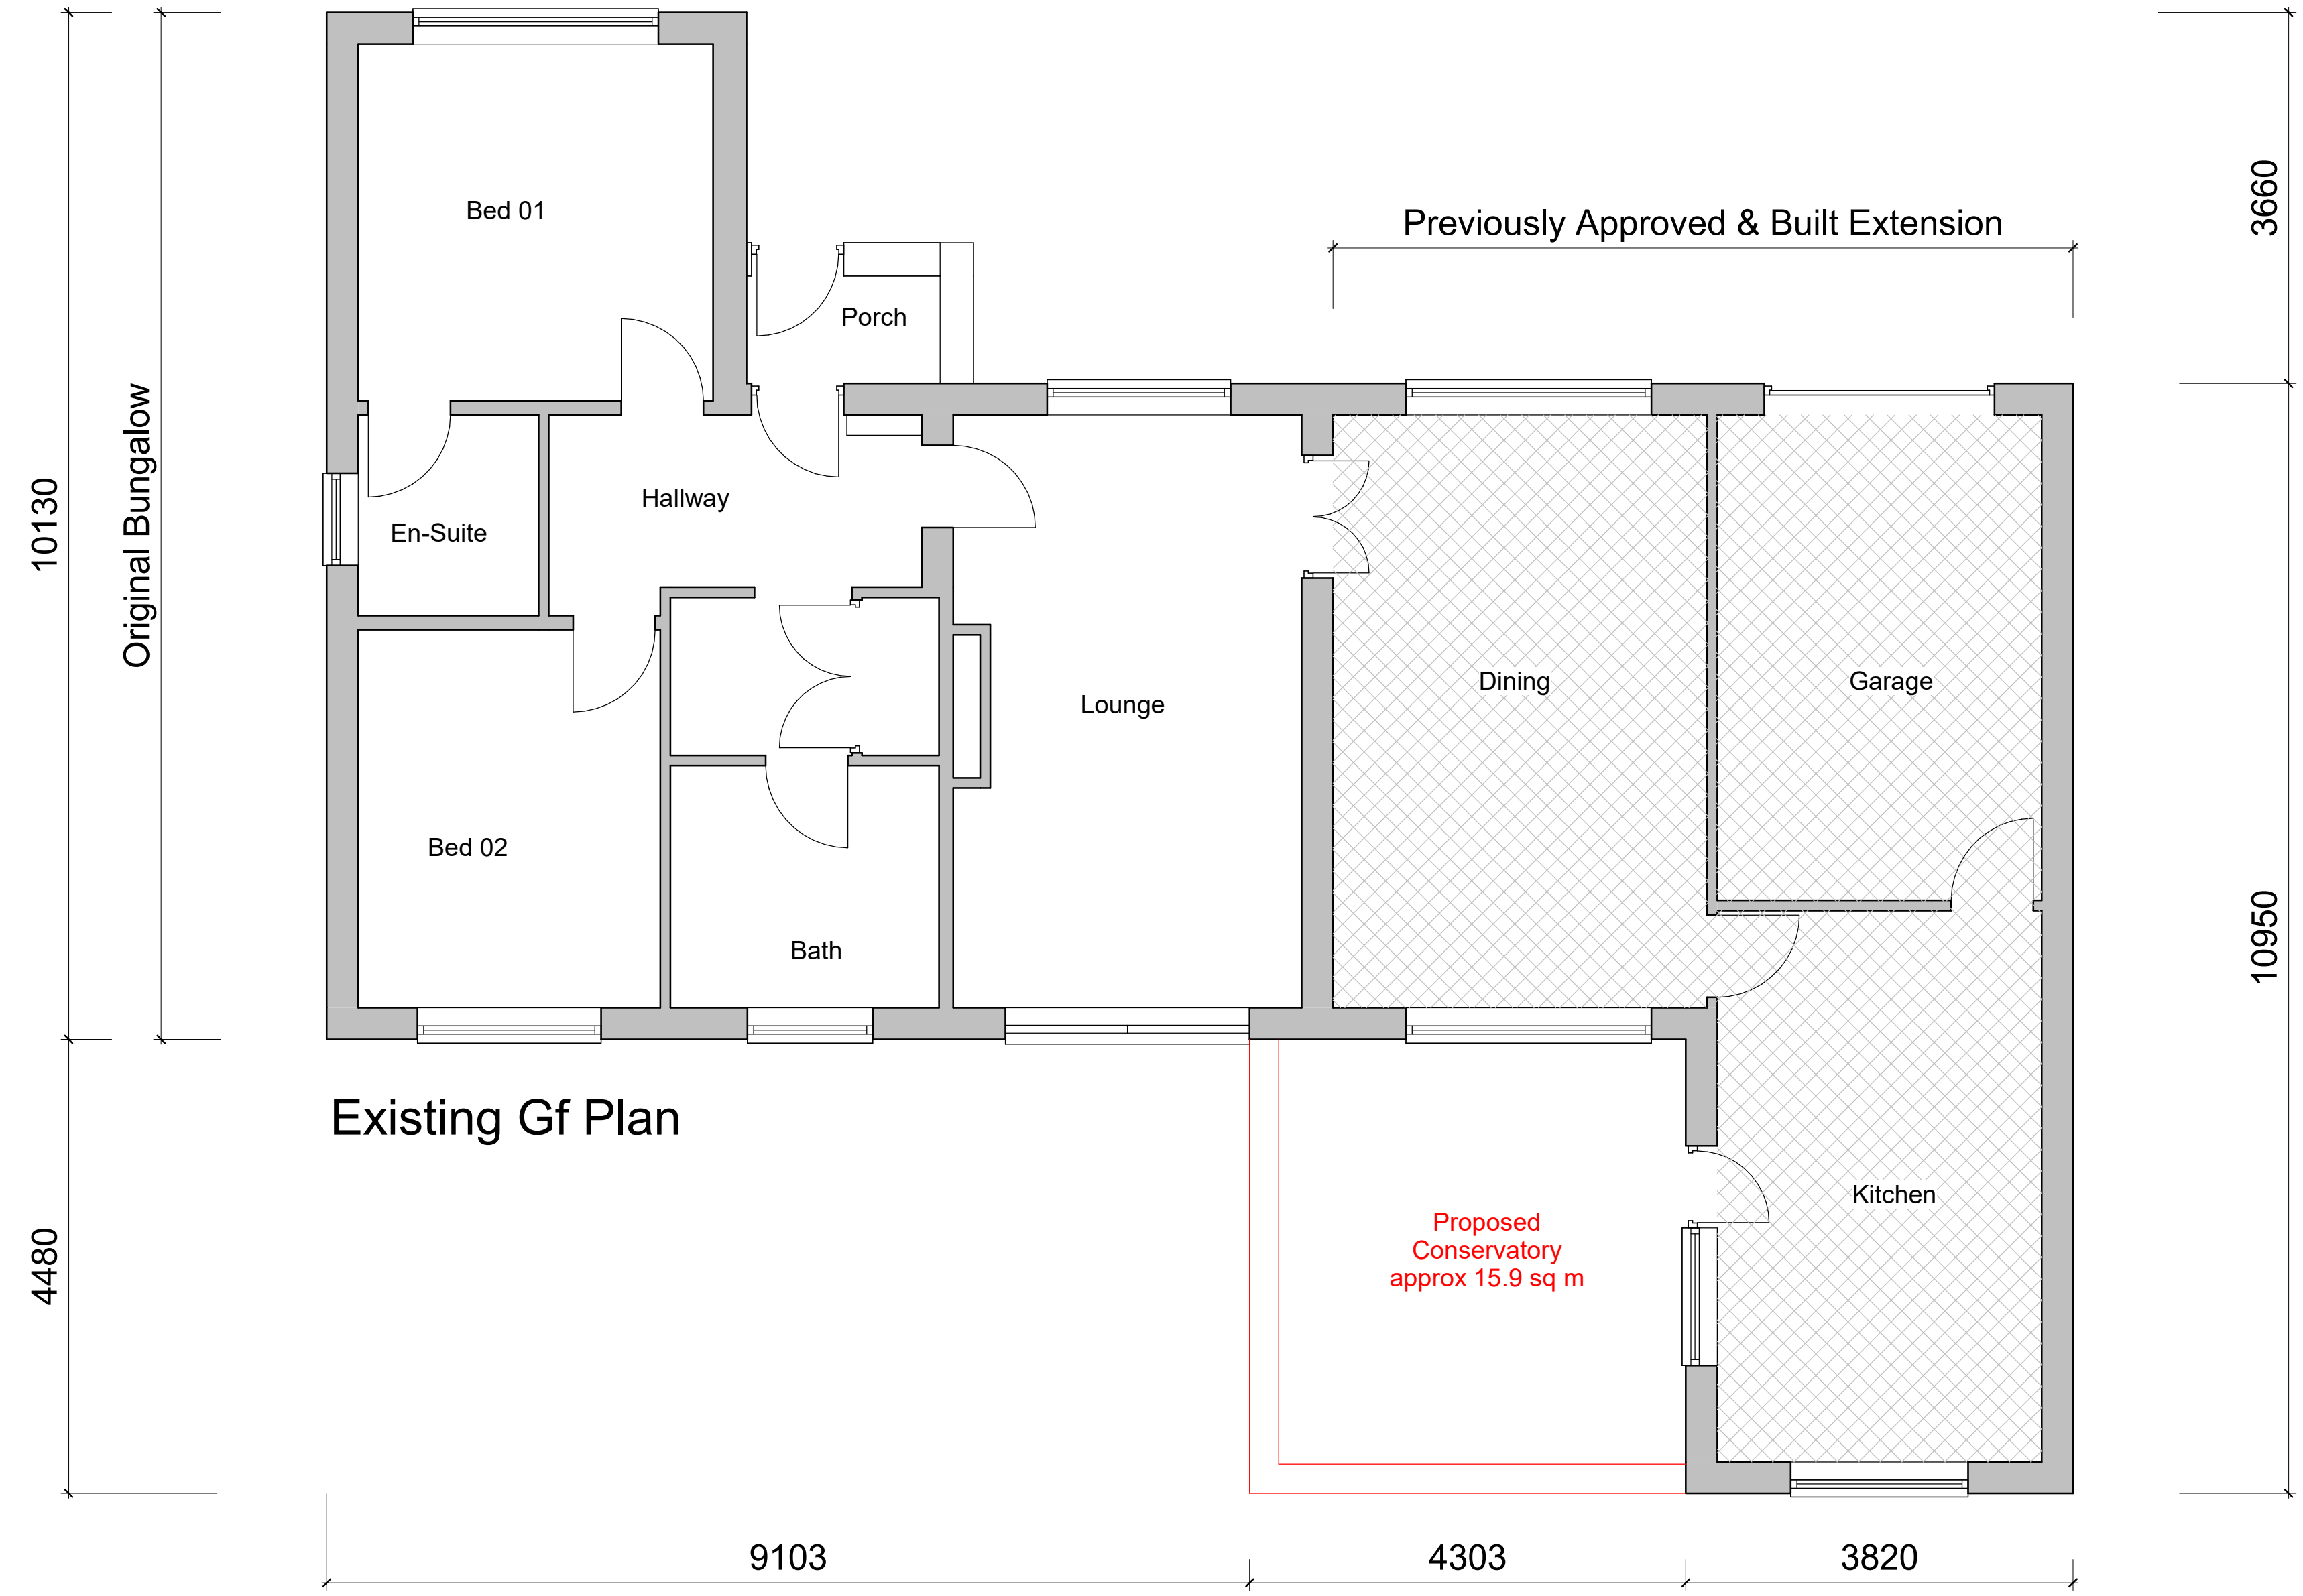

Existing Garden Elevation

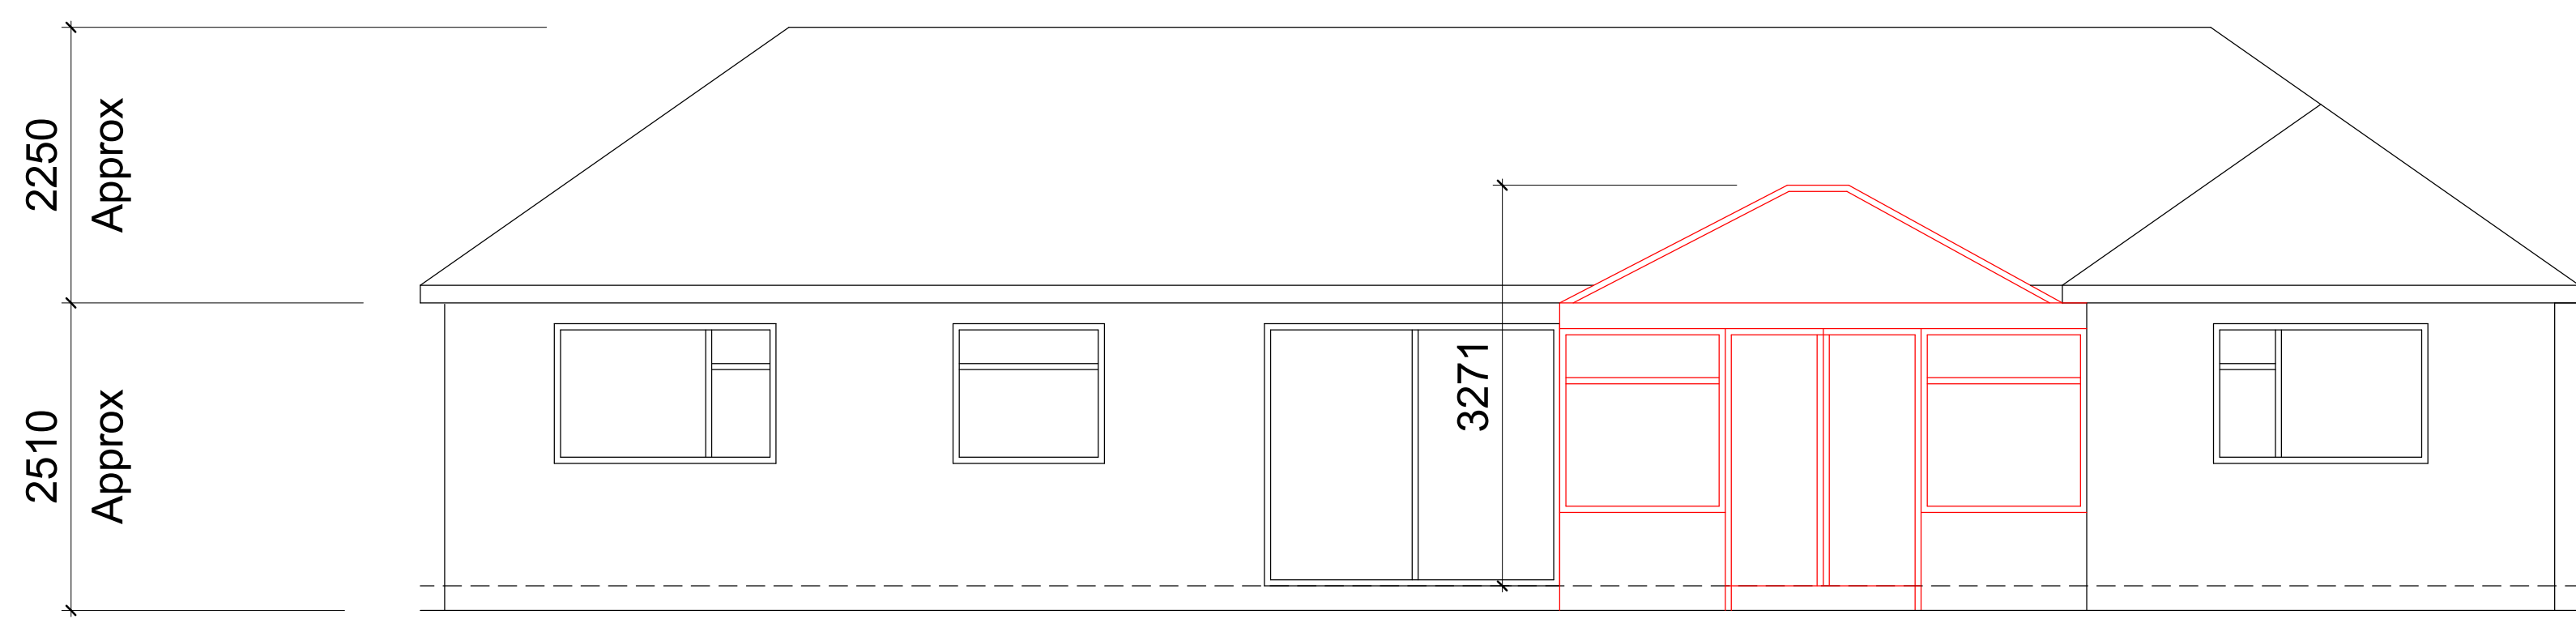

Proposed Garden Elevation

| Rev | Description | Date |
|-----|-------------|------|
|     |             |      |
|     |             |      |
|        |                         |
|--------|-------------------------|
| CODE   | SUITABILITY DESCRIPTION |
| STATUS | PURPOSE OF ISSUE        |

PROJECT  
10 Glendale Drive,  
Mellor, BB2 7HD

TITLE  
Existing & Proposed

CLIENT  
Julie Graham & Karl Poole

|                                 |                           |                  |
|---------------------------------|---------------------------|------------------|
| DRAWN BY<br>JG                  | CHECKED BY<br>JG          | DATE<br>05/23/22 |
| SCALE (@ A1)<br>1 : 50          | PROJECT NUMBER<br>JK10GDM |                  |
| DRAWING NUMBER<br>ASK230522-001 |                           | REV              |