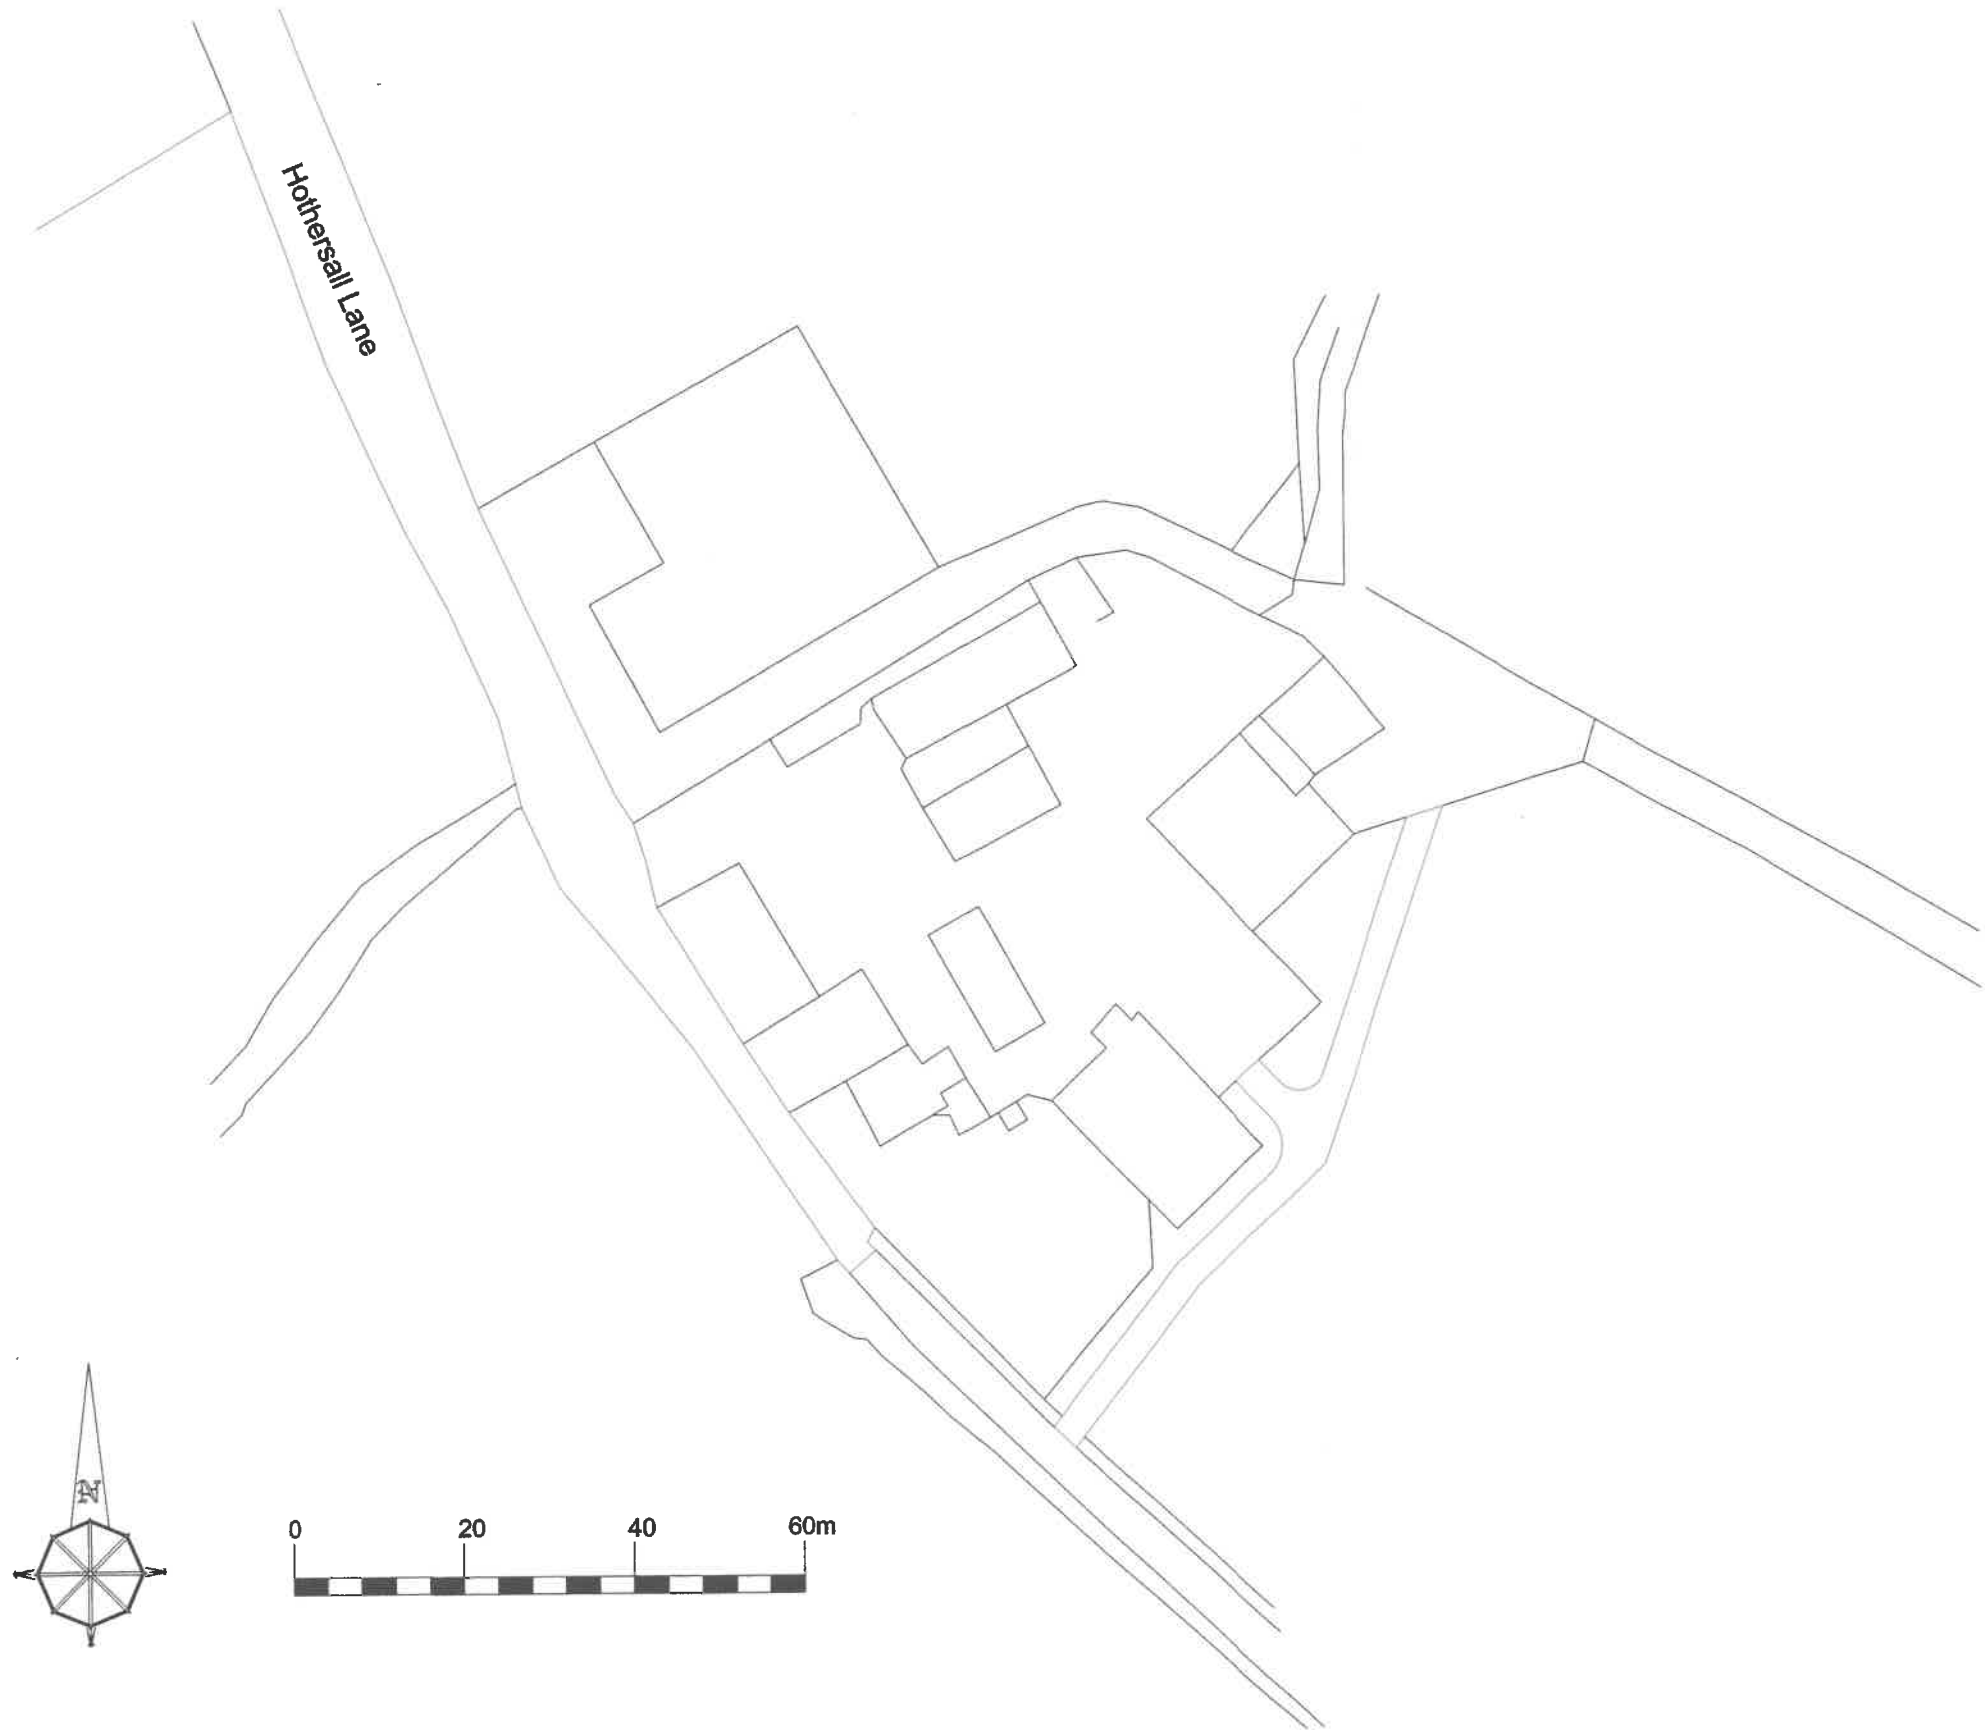


**J.HADFIELD.
ENGINEERING,SURVEYING.**

Springs House, Chipping, Lancashire. PR3 2GQ.
Tel 07740 929096.

Clients Details,
Messr's Bywater

Project Details,
**PROPOSED LOCATION PLAN
FARM TRACK**

Project Address,
**BUTCHERS FOLD FARM
HOTHERSALL LANE
LONGRIDGE
PRESTON**

Project Number, 530/201	Date, APR/22	Scale, 1:1250	By. JH
-----------------------------------	------------------------	-------------------------	------------------

DO NOT SCALE THIS DRAWING. CHECK ALL DIMENSIONS ON SITE

THIS DRAWING IS PROTECTED BY COPYRIGHT. IT MAY NOT BE REPRODUCED IN ANY FORM OR BY ANY MEANS FOR ANY PURPOSE, WITHOUT GAINING PRIOR WRITTEN PERMISSION FROM J.HADFIELD, ENGINEERING.SURVEYING.