




1 Existing North
1 : 50

2 Existing West
1 : 50



3 Existing South
1 : 50

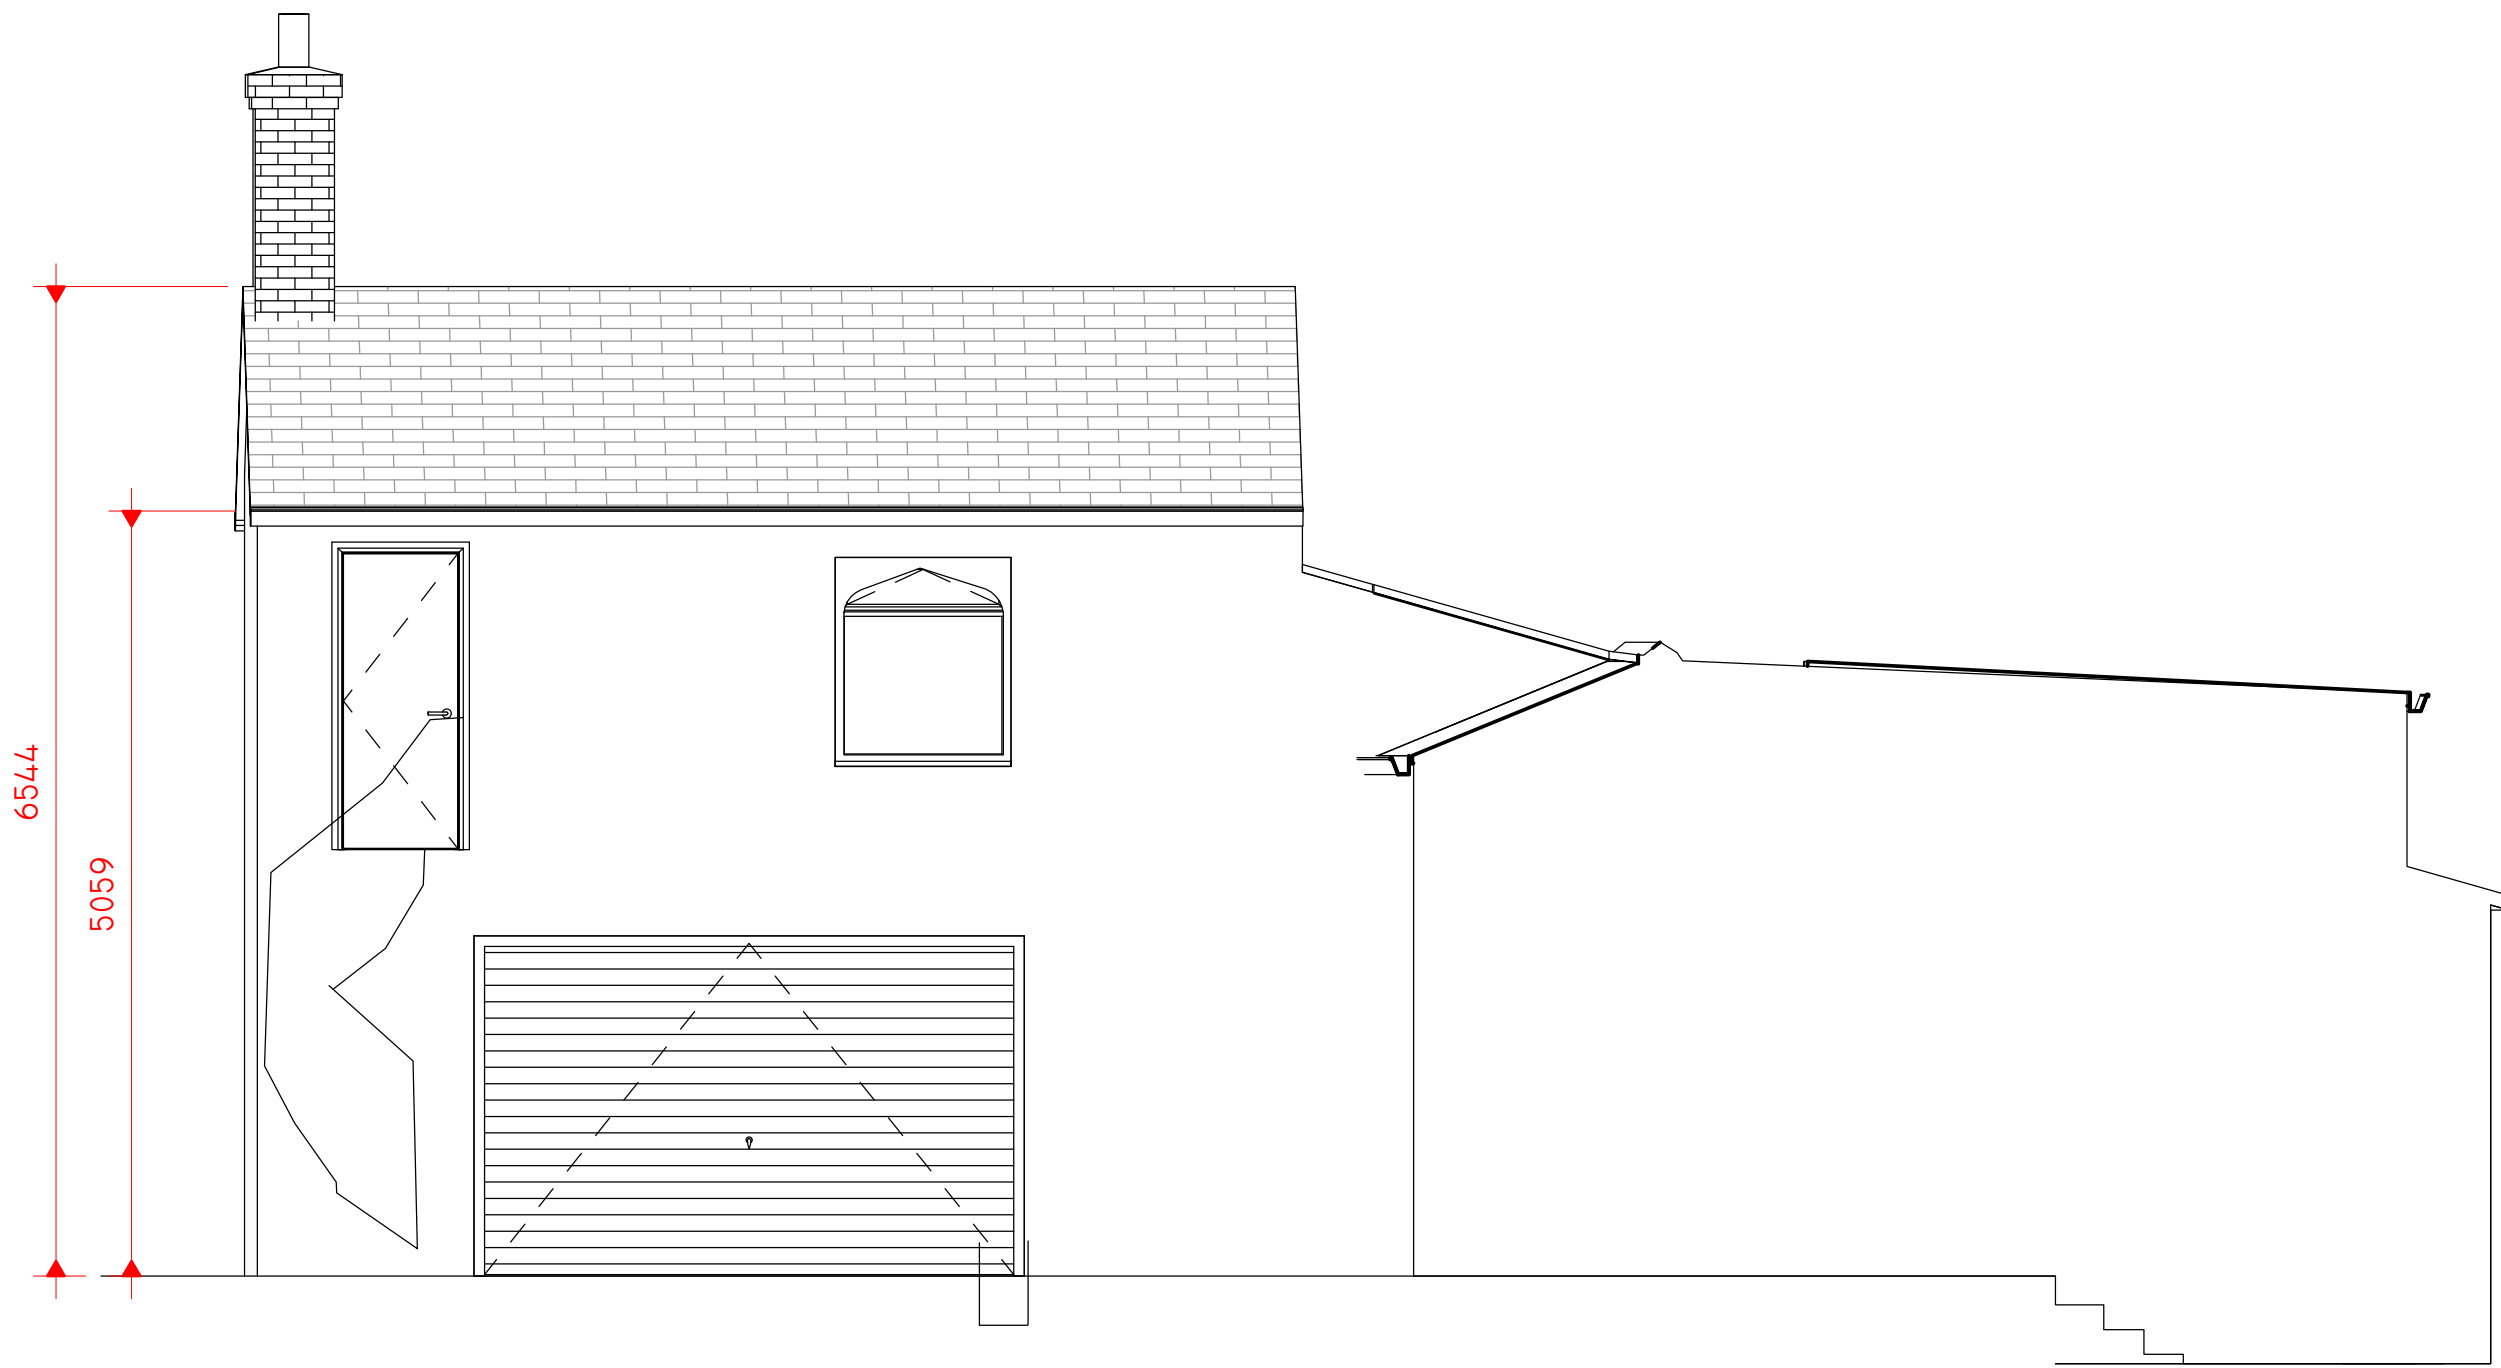

4 Existing East
1 : 50

Peter Hitchen
Architects

Marathon House
The Sidings Business Park
Whalley, BB7 9SE

01254 823 885

www.peterhitchenarchitects.co.uk

NOTES:

No.	Description	Date

CLIENT:

Mr & Mrs Brunt

PROJECT:

Prospect House, Clitheroe

SHEET:

EXISTING
ELEVATION

Project number PHA/688

Date 03/05/2022

Drawn by JD

Checked by PH

A2.1

Scale 1 : 50

Sheet size A1