


1 Proposed North
1 : 50

3 Proposed West
1 : 50

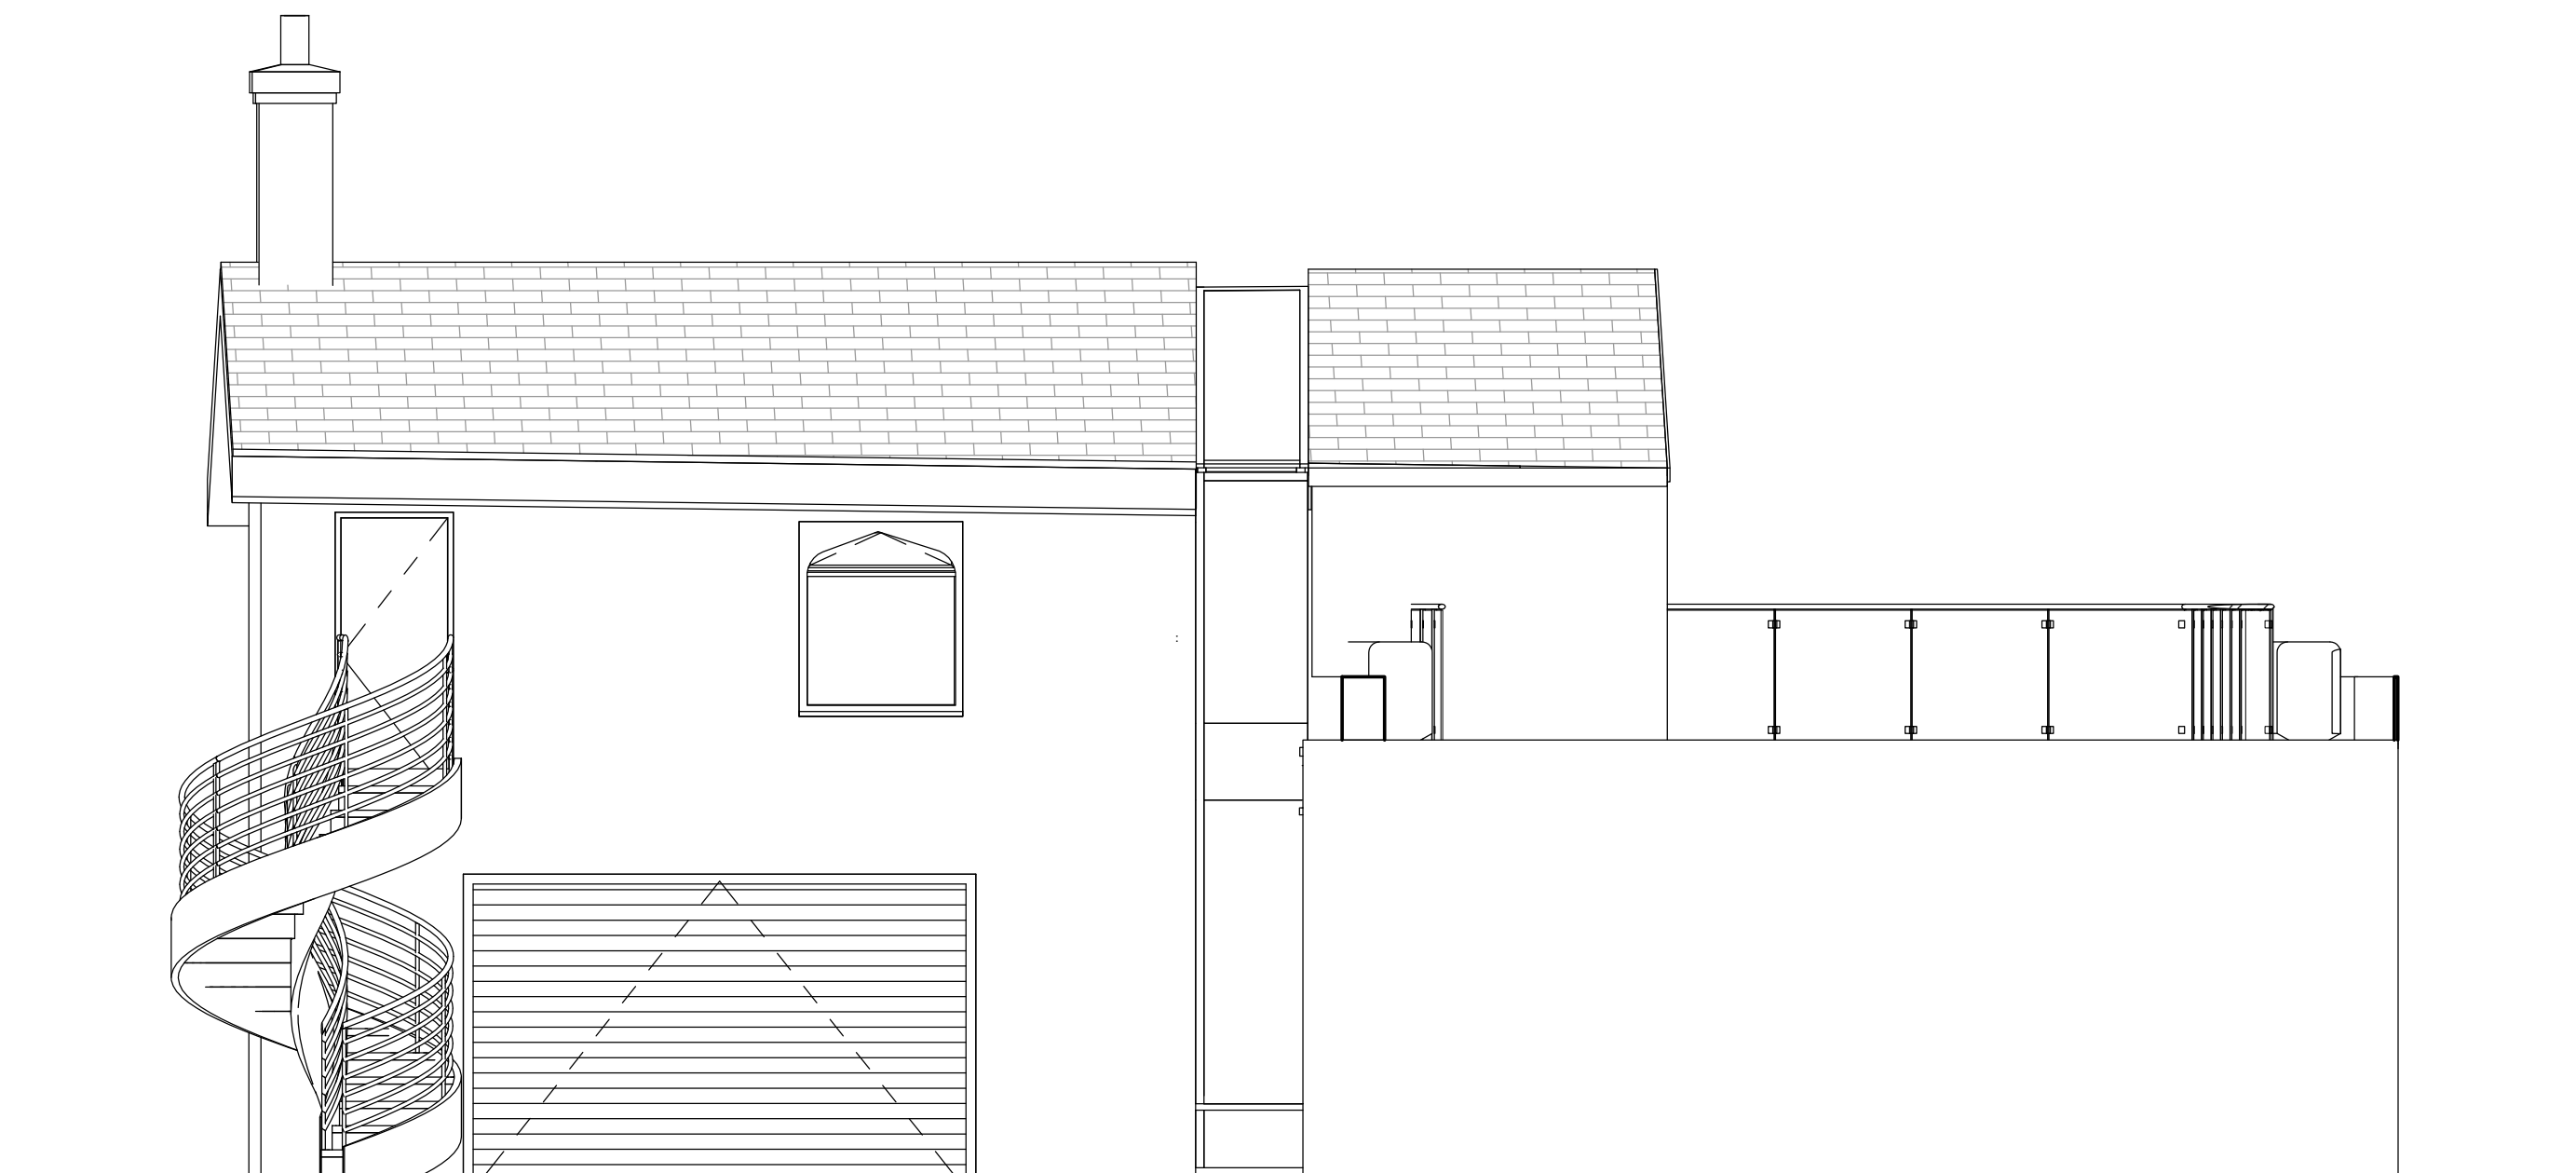

2 Proposed South
1 : 50



4 Proposed East
1 : 50

Peter Hitchen
Architects

Marathon House
The Sidings Business Park
Whalley, BB7 9SE

01254 823 885

www.peterhitchenarchitects.co.uk

NOTES:

No.	Description	Date

CLIENT:

Mr & Mrs Brunt

PROJECT:

Proposed rear extensions to
Prospect House, Clitheroe

SHEET:

PROPOSED
ELEVATIONS

Project number PHA/688

Date 04/05/2022

Drawn by JD

Checked by PH

A1.6

Scale 1 : 50

Sheet size A1