


# 4 highwoods park

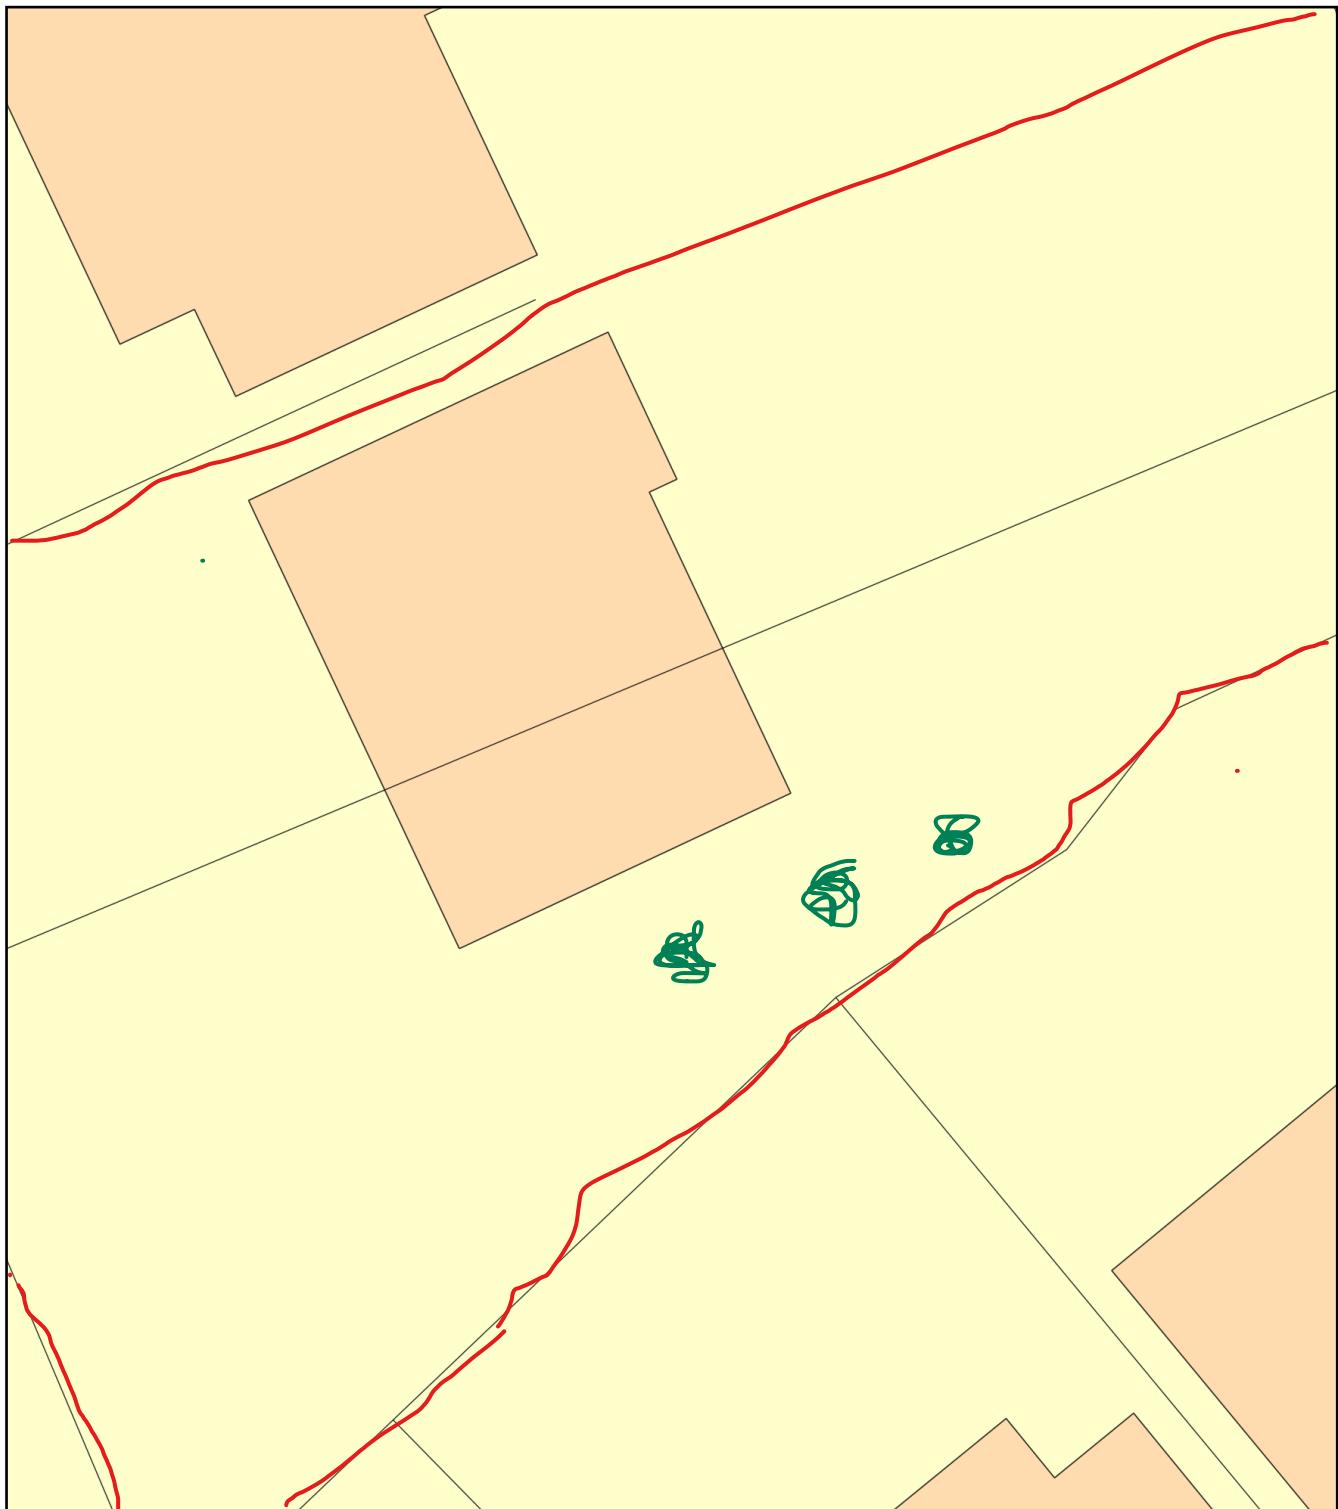

0  
Metres



Plan Produced for: jonathan hunt

Date Produced: 28 May 2022

Plan Reference Number: TQRQM22148090636934

Scale: 1:200 @ A4