


320160901P.

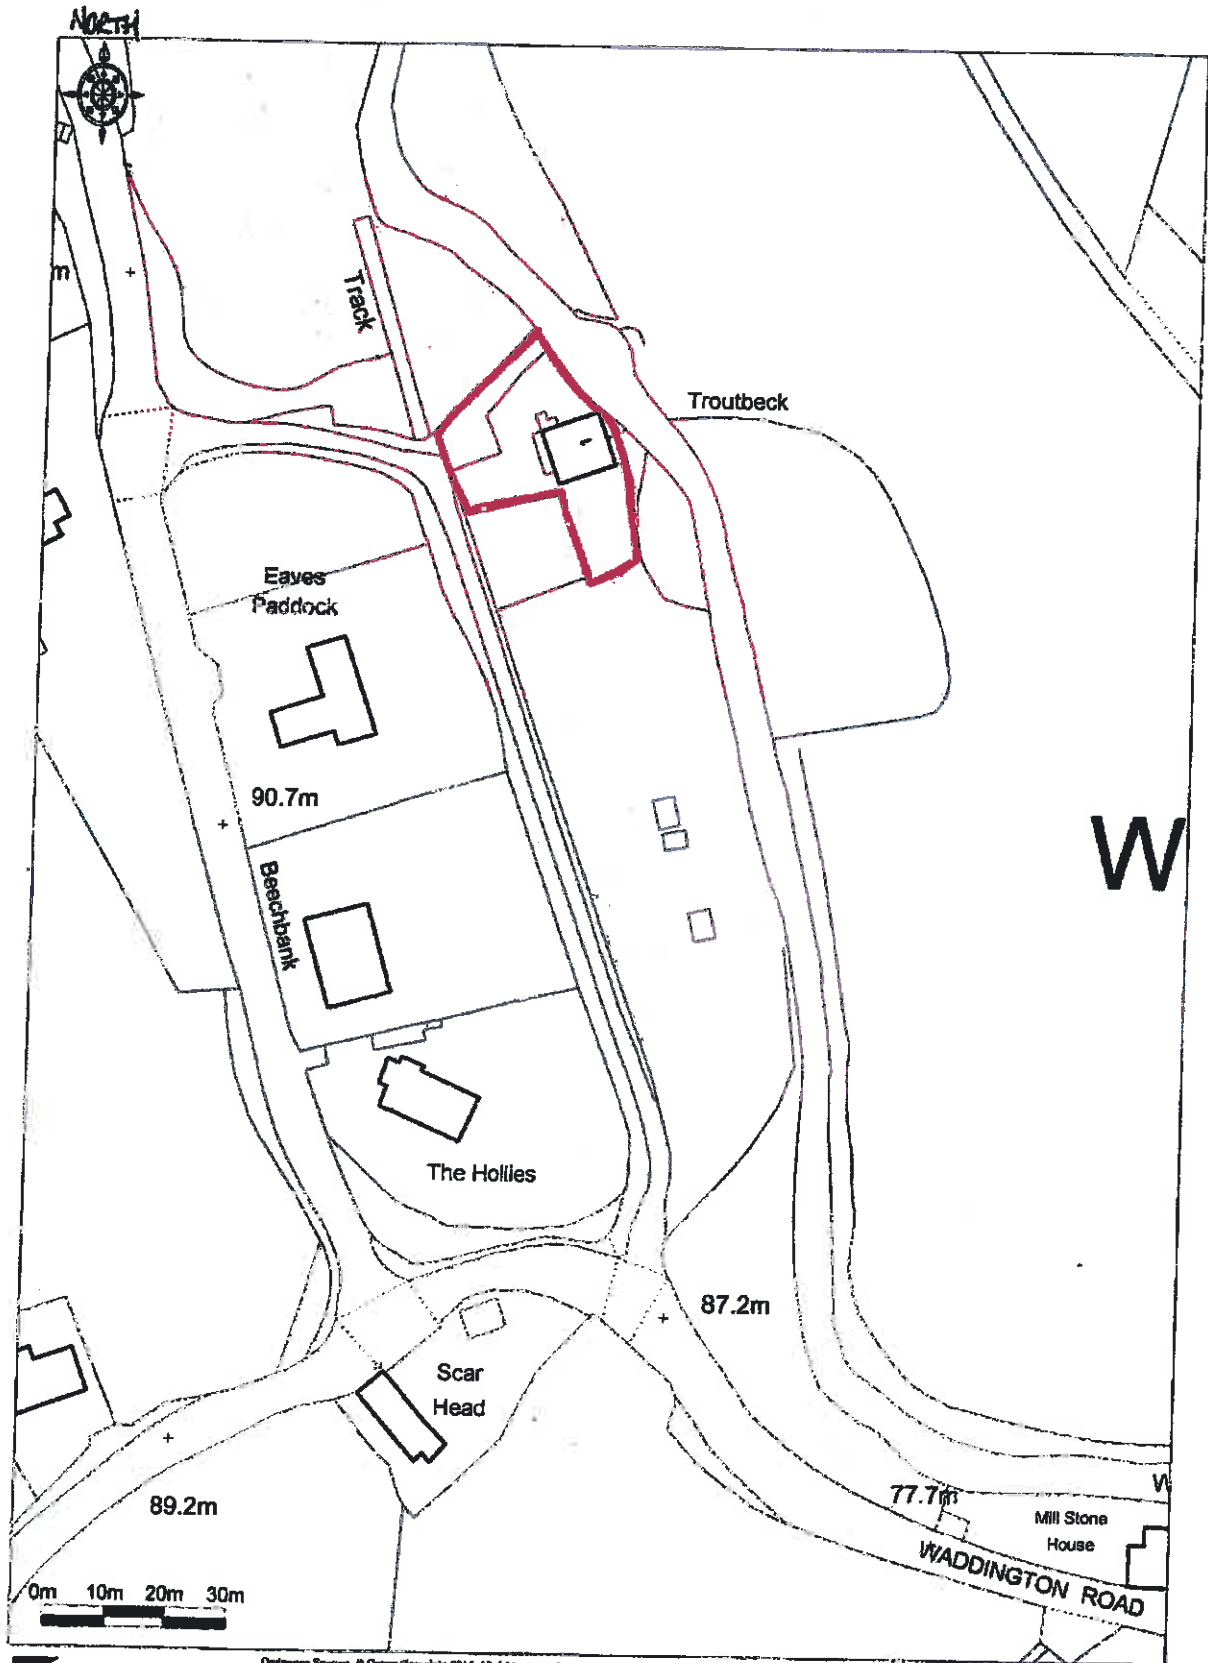

 Promap

Ordnance Survey © Crown Copyright 2016. All rights reserved.
Licence number 100022432. Printed Scale - 1:1250

TROUT BECK; EAVES HALL LANE, WEST BRADFORD, NR CLITHEROE BB7 3JG
SITE LOCATION PLAN 1/1250 C.A.4 JOB REF. 5205