




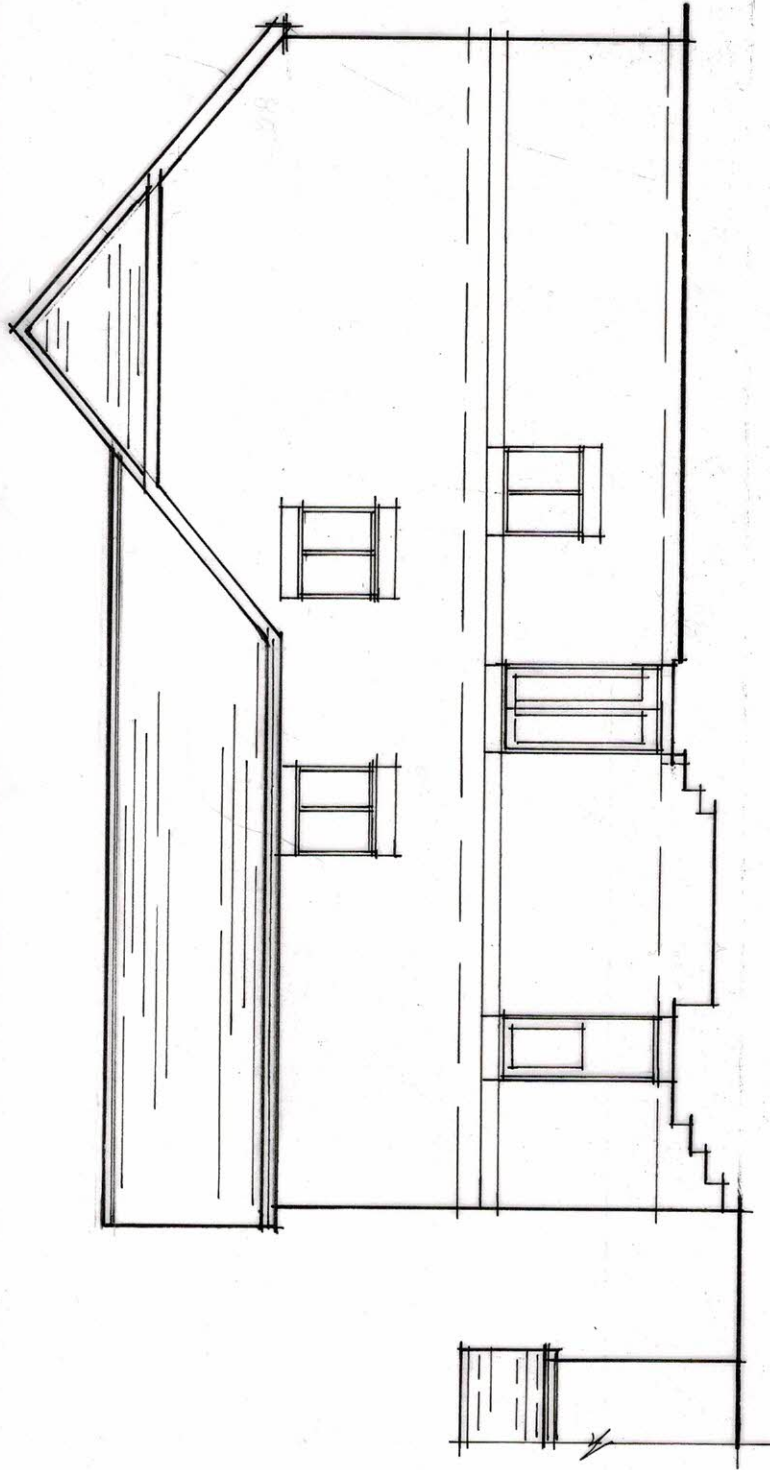


existing rear elevation 1:100

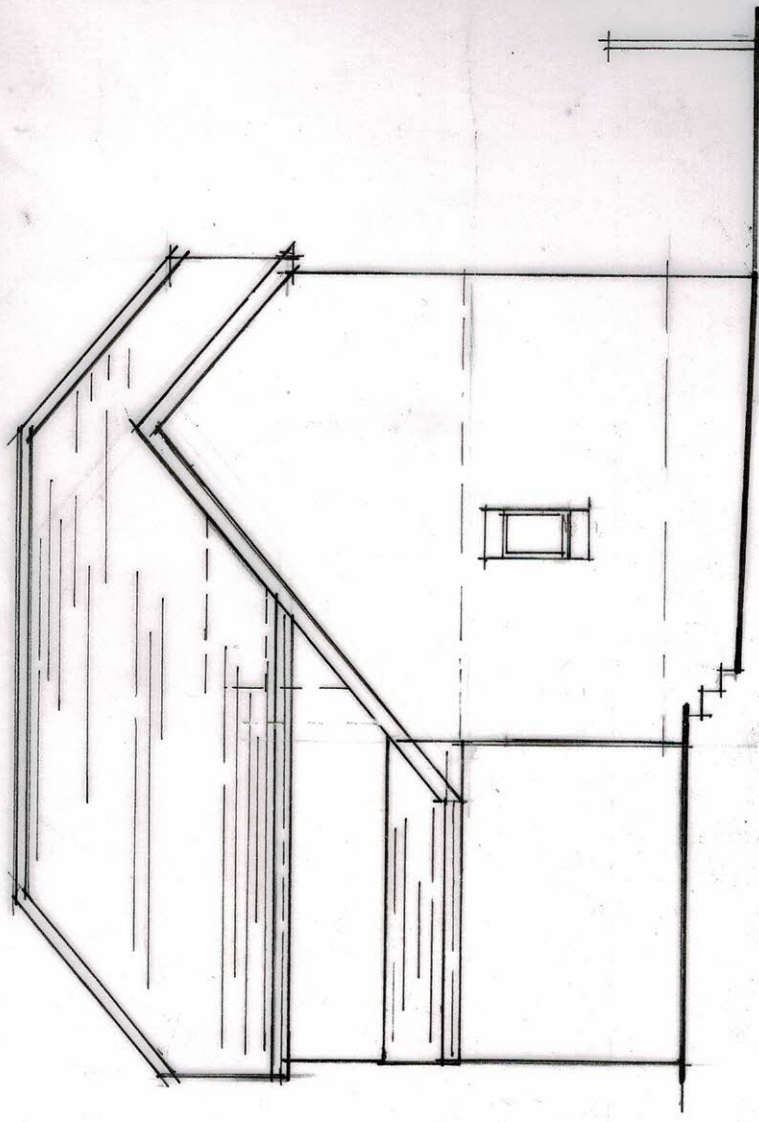

existing side elevation

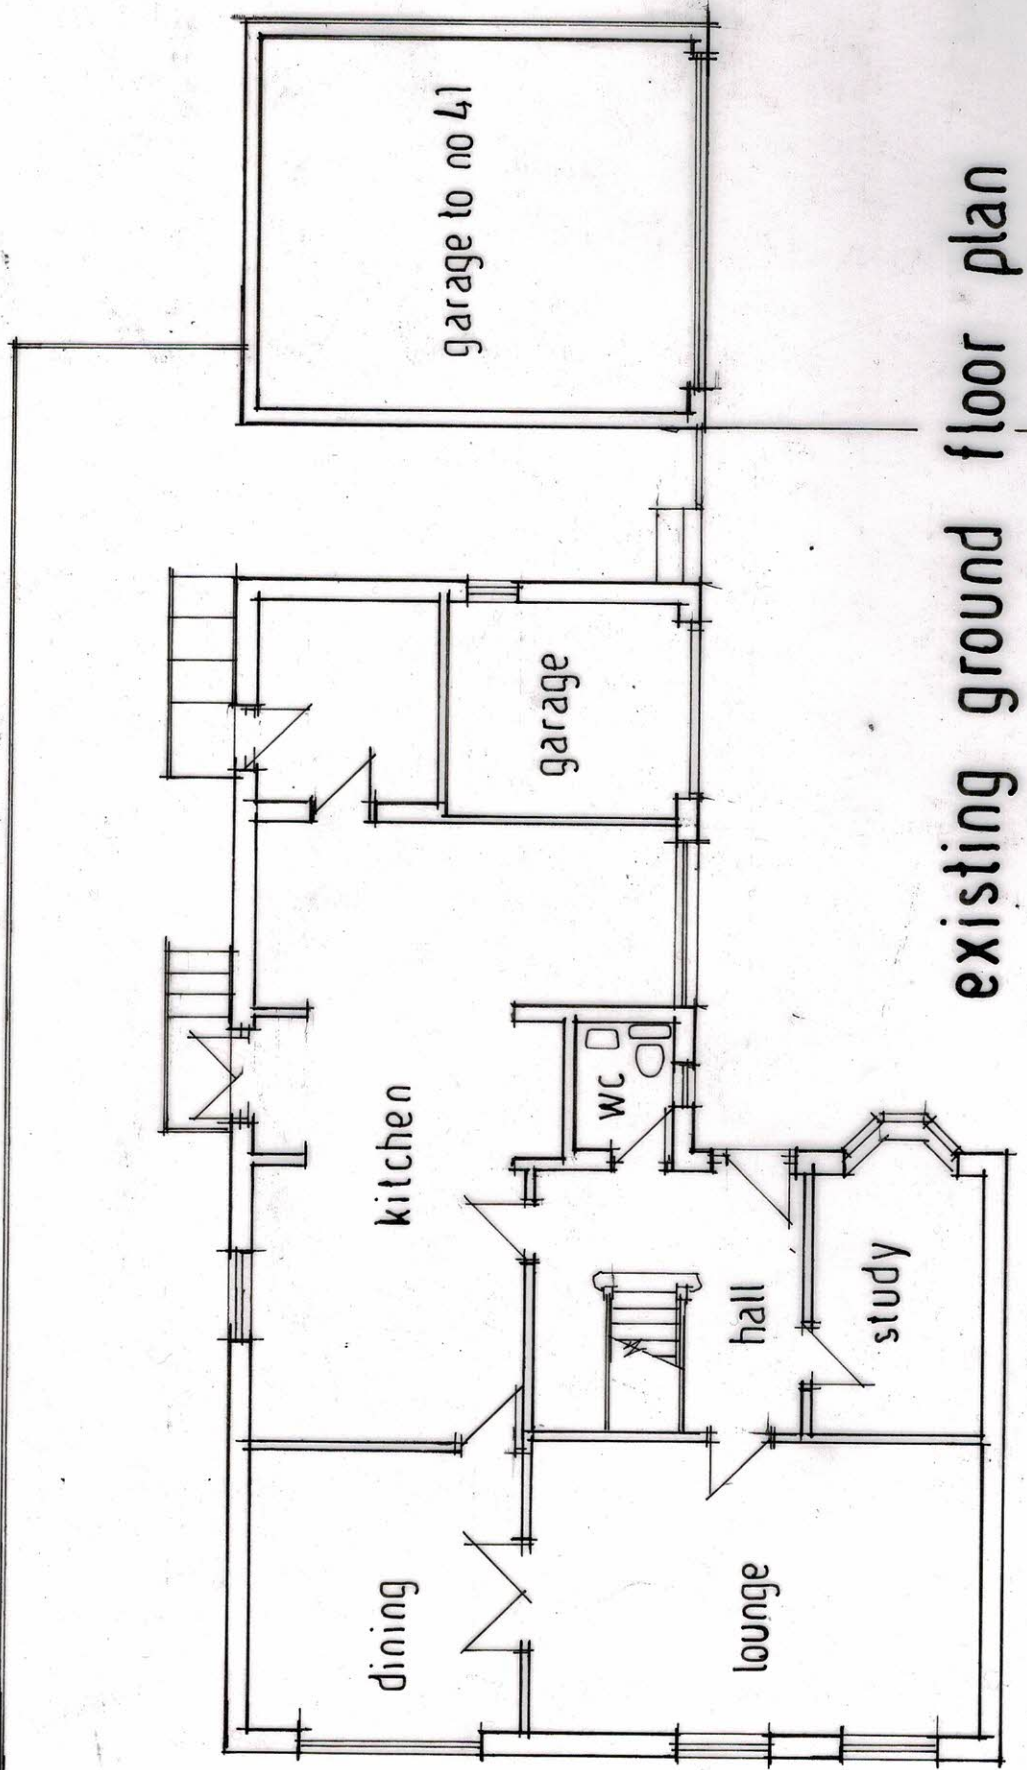

existing ground floor plan

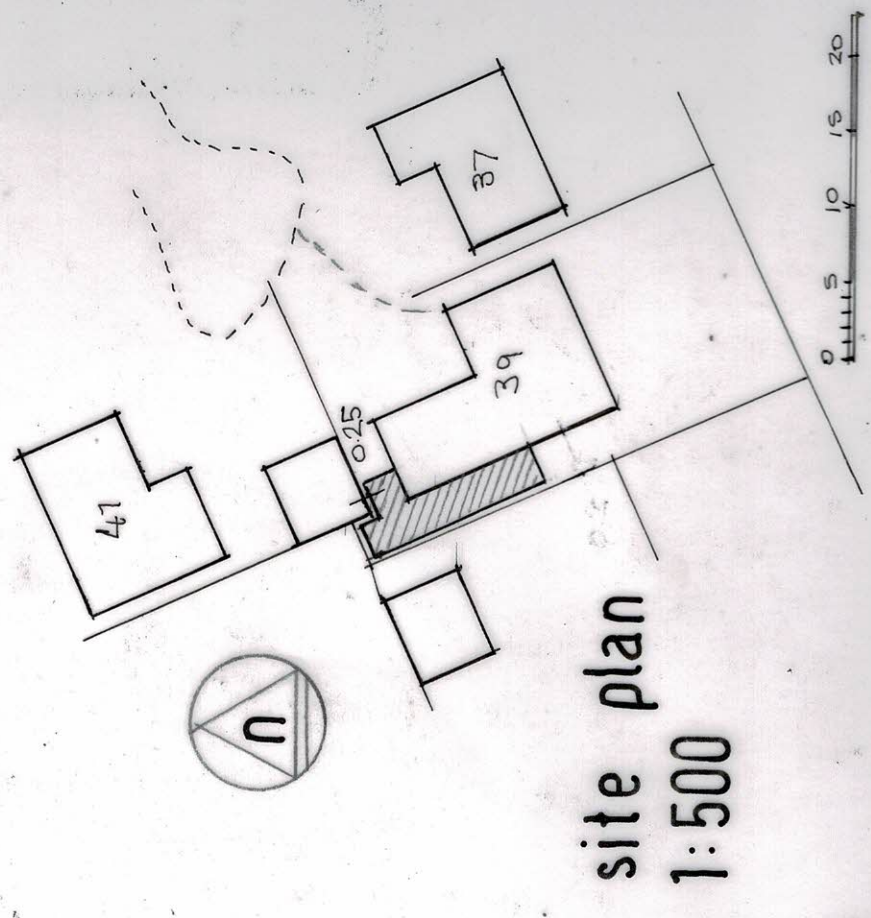

site plan
1:500

