


39 The Rydings

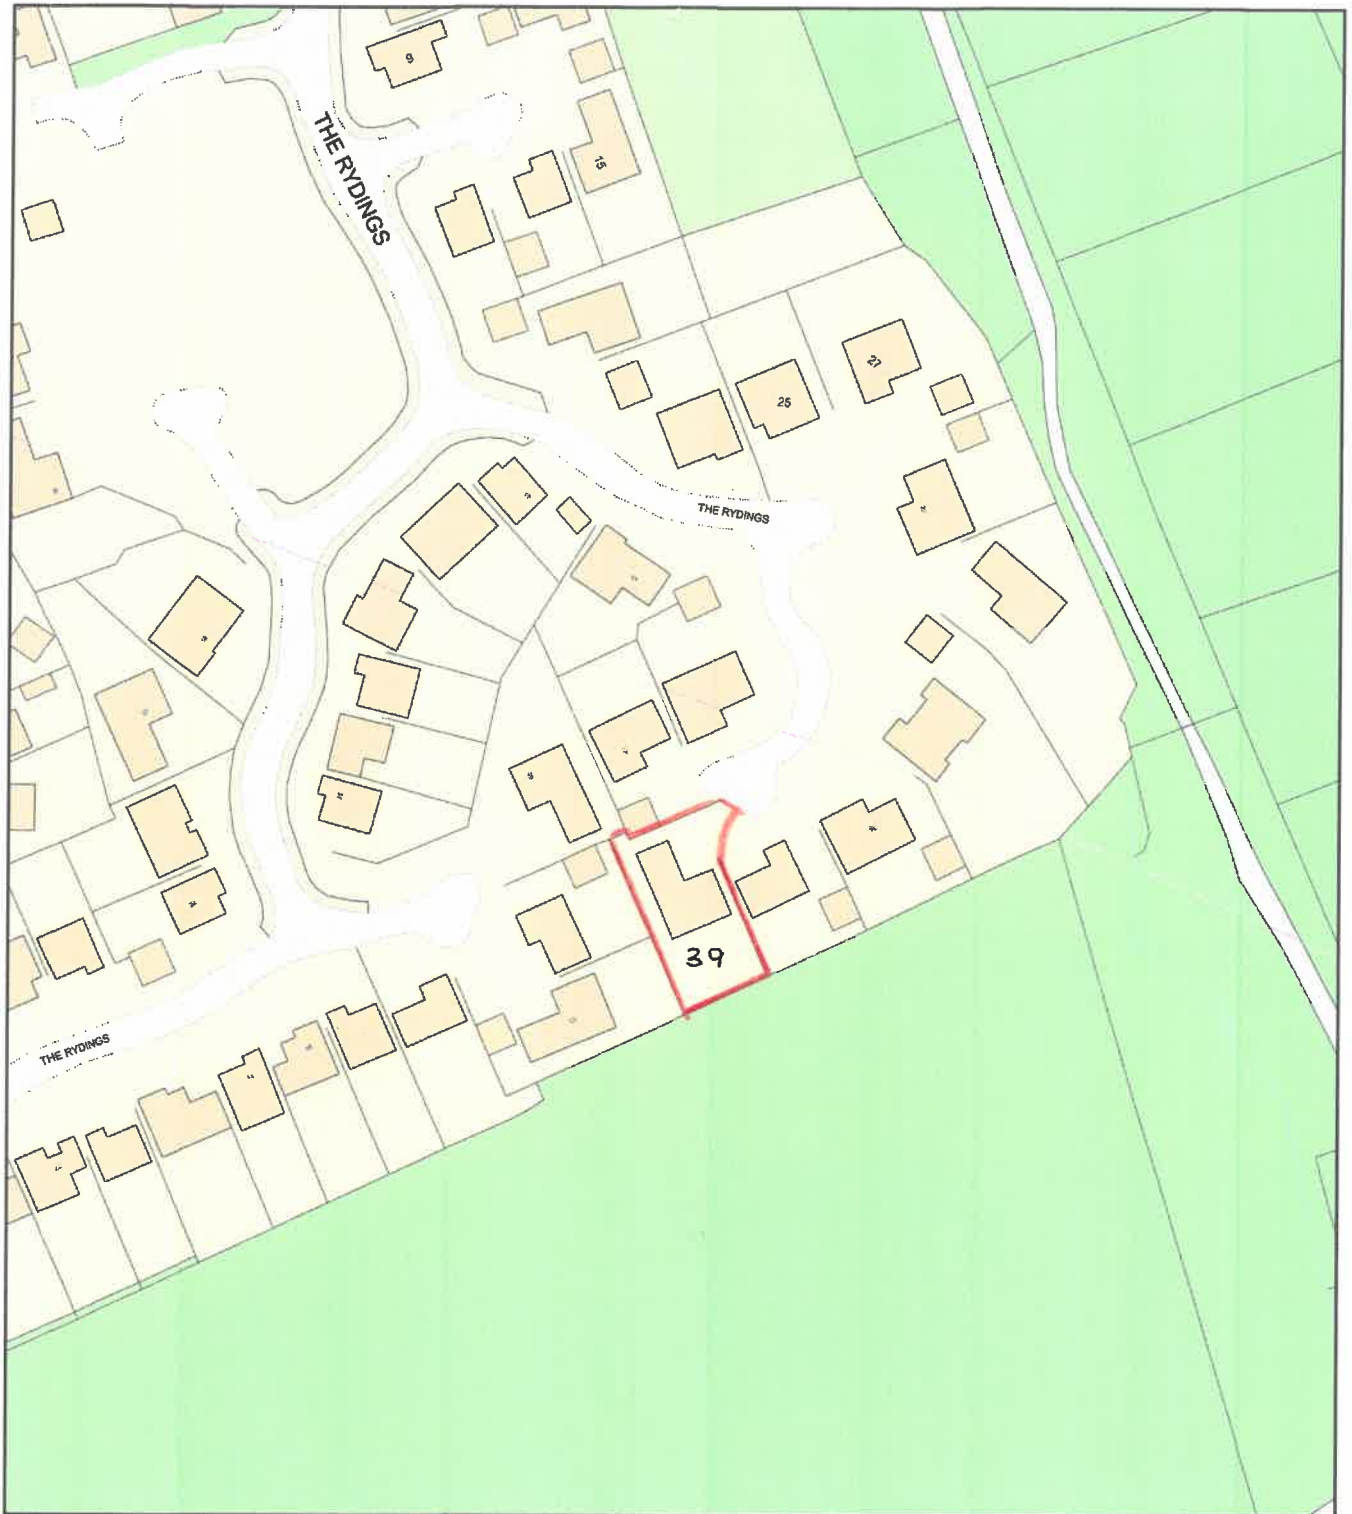

0 50
Metres



Plan Produced for: Chris Astin

Date Produced: 30 May 2022

Plan Reference Number: TQRQM22150093728492

Scale: 1:1250 @ A4