

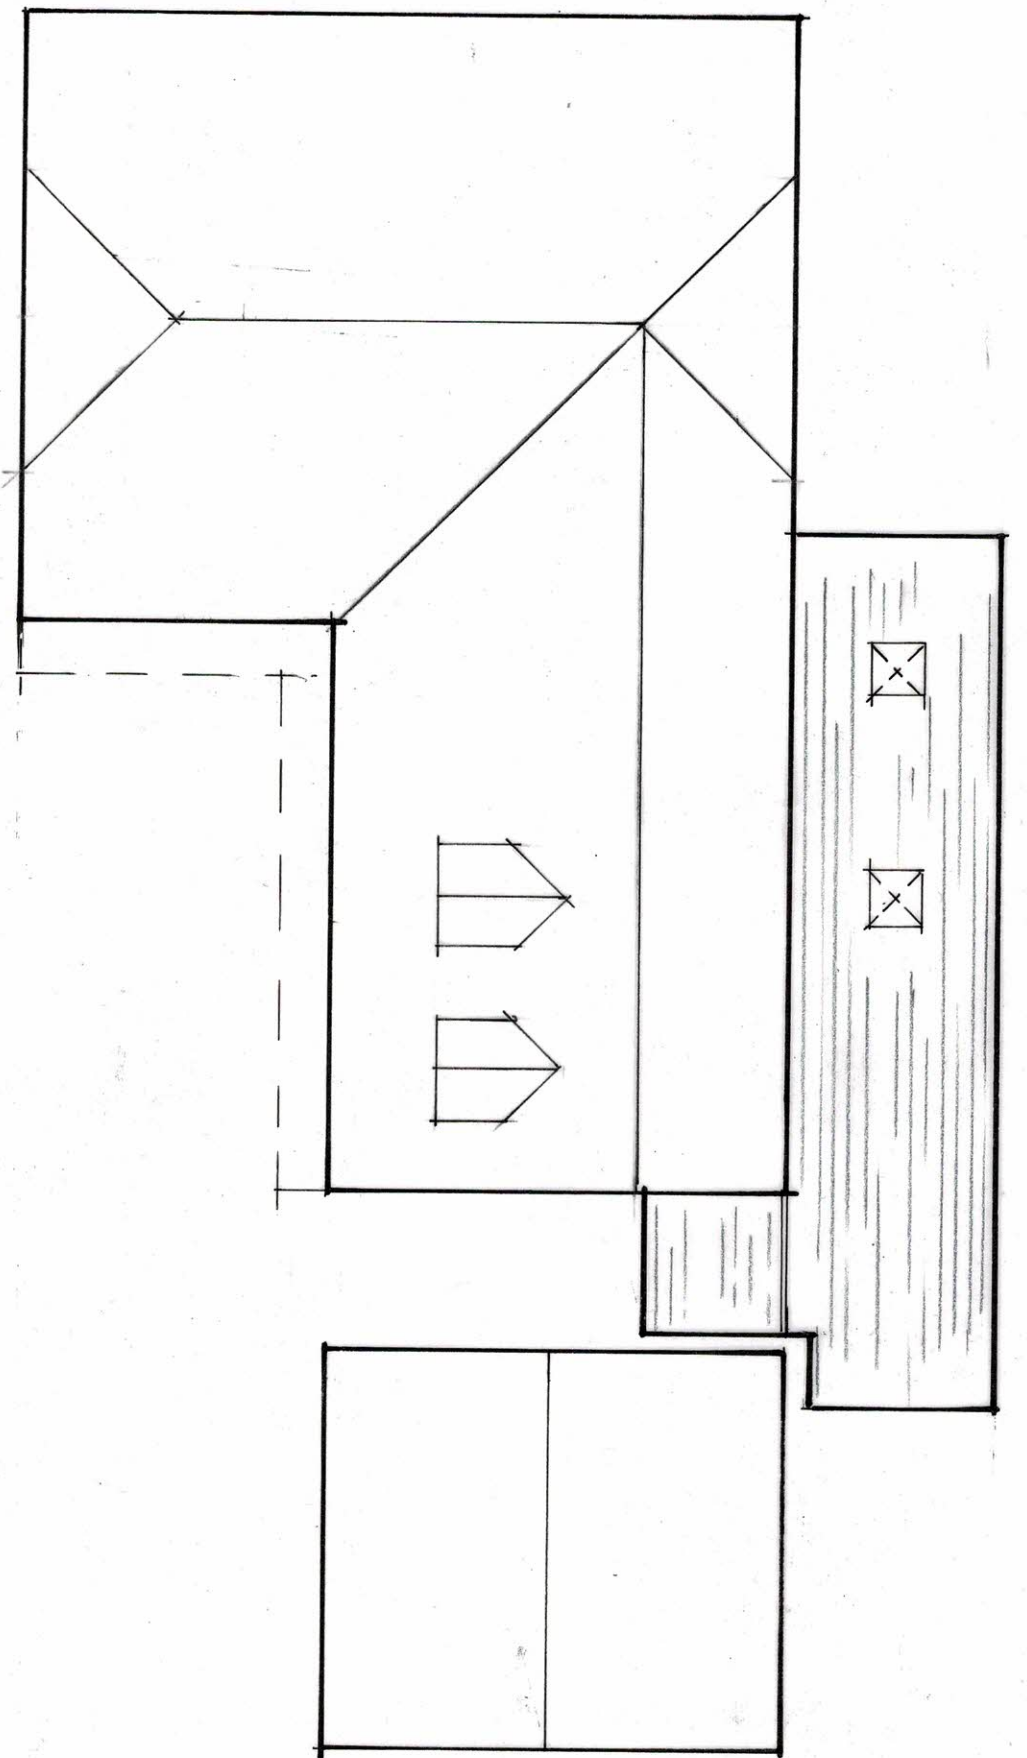


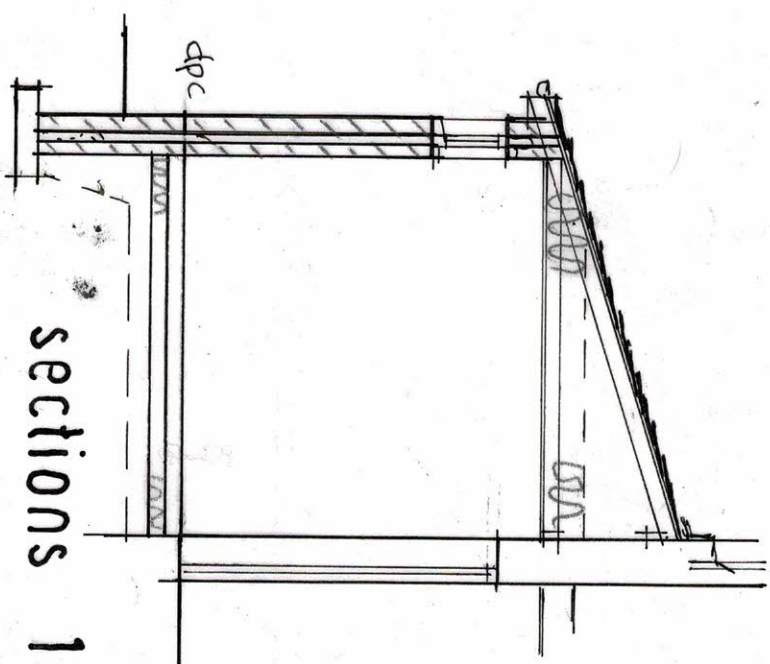

roof plan 1 : 100

scales at A3

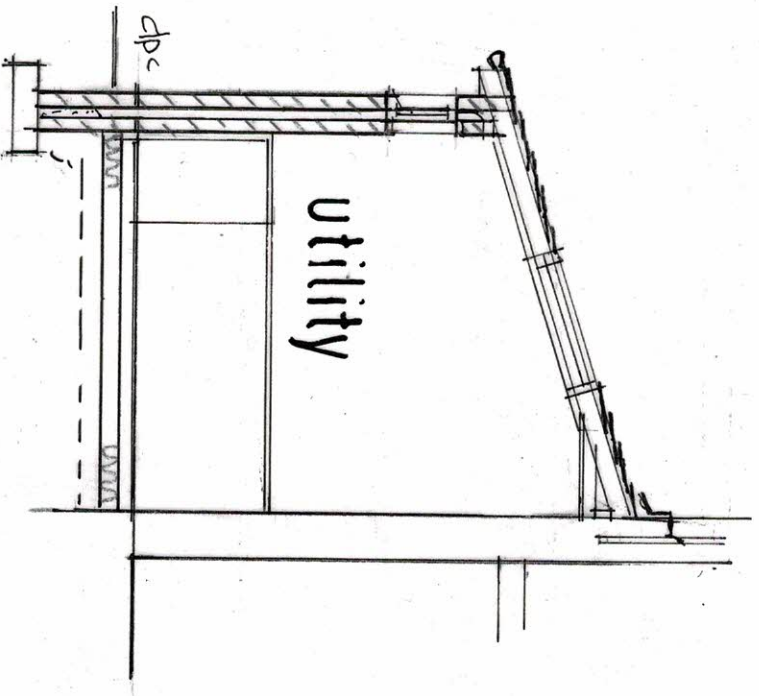

sections 1:50

