


RevNo	Revision note	Date	Signature	Checked
B	1. FFLs altered to match REFA drainage design	23/05/22		
C	1. Eaves and ridge levels added to plots 1 and 8	08/09/22		
D	1. Plot 8 altered to new house type	24.02.23		
	2. render omitted from elevations			
	3. wrought iron gates clarified to entrance			
	4. plot 1 repositioned 1.1m further away from Northcote Road			
	5. garages attached to plots 1 and 3			
E	1. Plot 8 altered to new full dormer house type	10.03.23		
	2. Plot 1 FFL and subsequent roof/eaves height lowered by 650mm.			
	3. Max height of gate pillars to be 2m			
	4. Max height of boundary walls to be 1.8m high.			
F	1. Plot 8 lowered to a FFL of 87.75 to match plot 1	13.03.23		

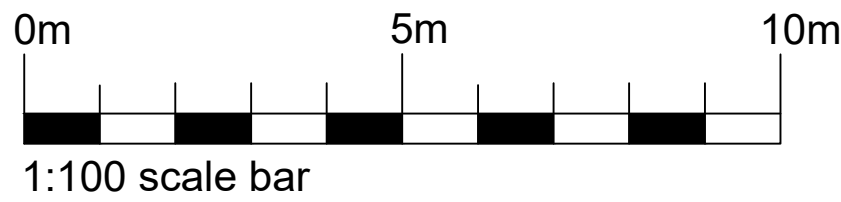



CHARTERED
ARCHITECTS
LTD

PROJECT: PROPOSED RESIDENTIAL DEVELOPMENT
LAND ADJ THE FERNS, NORTHCOTE ROAD,
LANGHO, BB6 8BG

CLIENT: OAKTREE DEVELOPMENTS

Drawing Title: PROPOSED STREET SCENES

Rendissance Studio, No 1 Derby St, Leigh, Lancashire WN7 4PF
Telephone: 01942 676560 - Fax: 01942 682064
Email: info@rabarchitects.co.uk - www.rabarchitects.co.uk

Drawing No: 2203-PL-04

Date: APRIL 2022

Scale: 1:100 @ A1

Revision: F

Issue: