





RevNo	Revision note	Date	Signature	Checked
A	1, Blue line boundary added to The Ferns. 2, red line boundary added to visibility splay	29.07.22	JH	

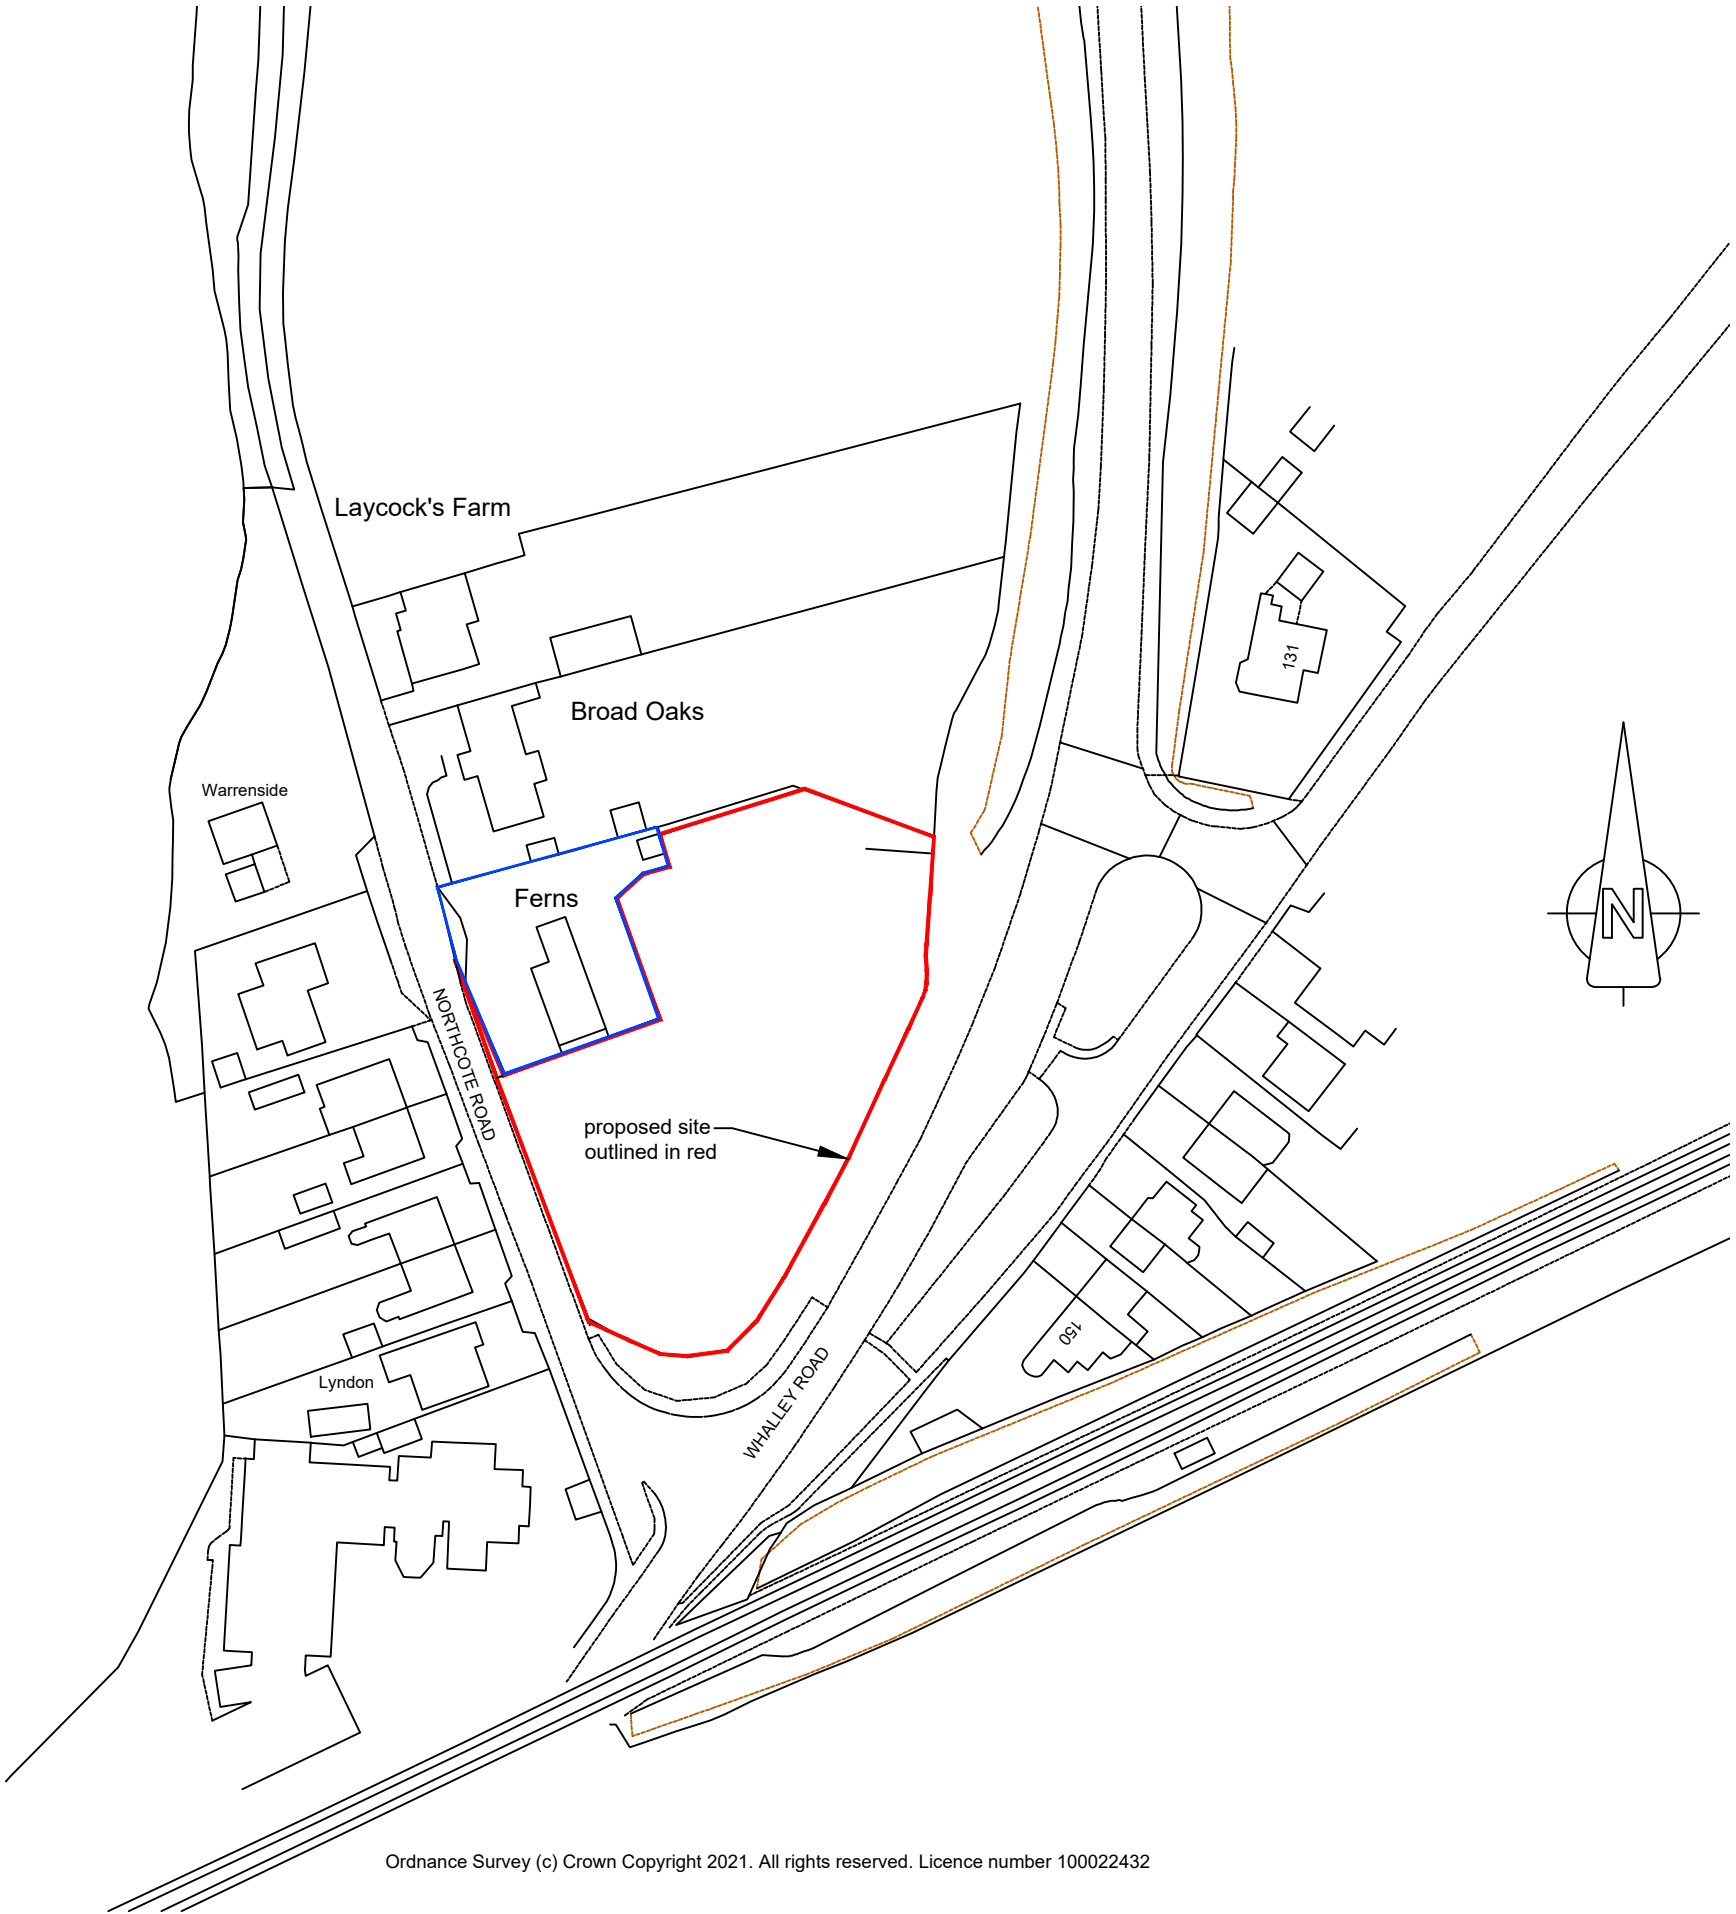

LOCATION PLAN 1:1250

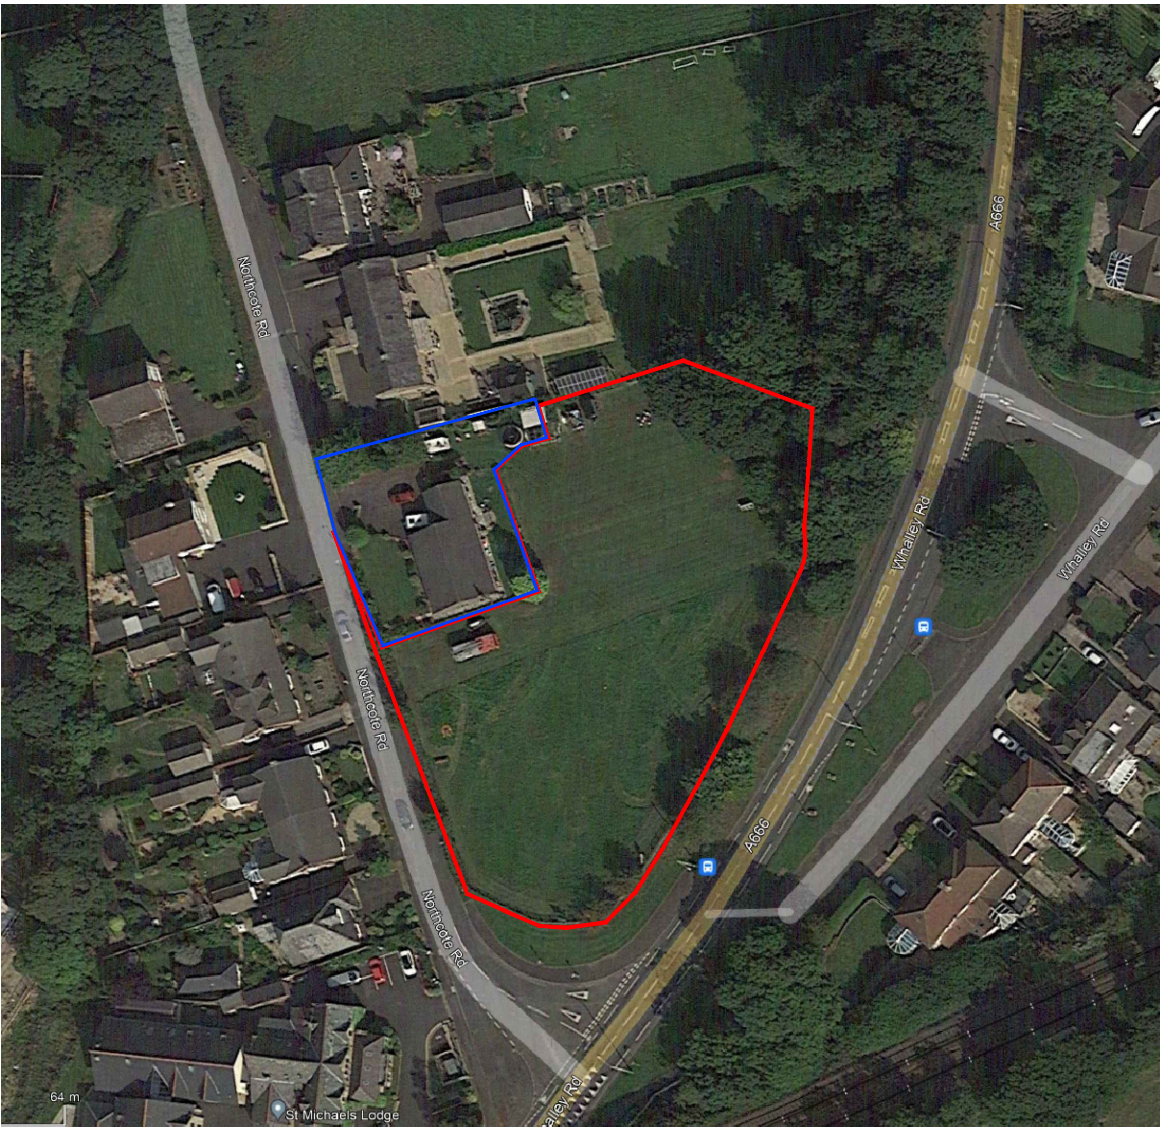

AERIAL PLAN 1:1250

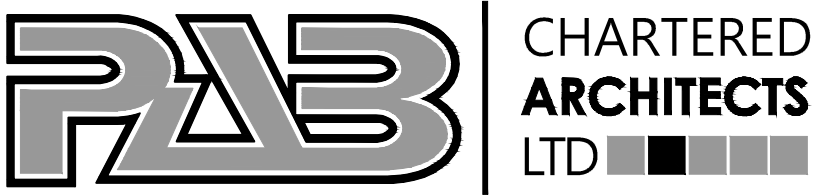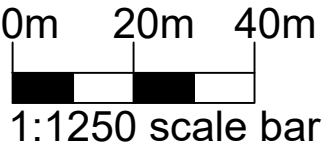

PROJECT: PROPOSED RESIDENTIAL DEVELOPMENT
LAND ADJ THE FERNS, NORTHCOTE ROAD,
LANGHO, BB6 8BG

Drawing No.
2203-PL-01

CLIENT: OAKTREE DEVELOPMENTS

Date:
APRIL 2022

Drawing Title

Scale:
1:1250 @ A3

LOCATION PLAN

Revision:
A

Renaissance Studio, No 1 Derby St, Leigh, Lancashire WN7 4PF
Telephone: 01942 676360 . Fax: 01942 682084
Email: info@pabarchitects.co.uk . www.pabarchitects.co.uk

Issue: