

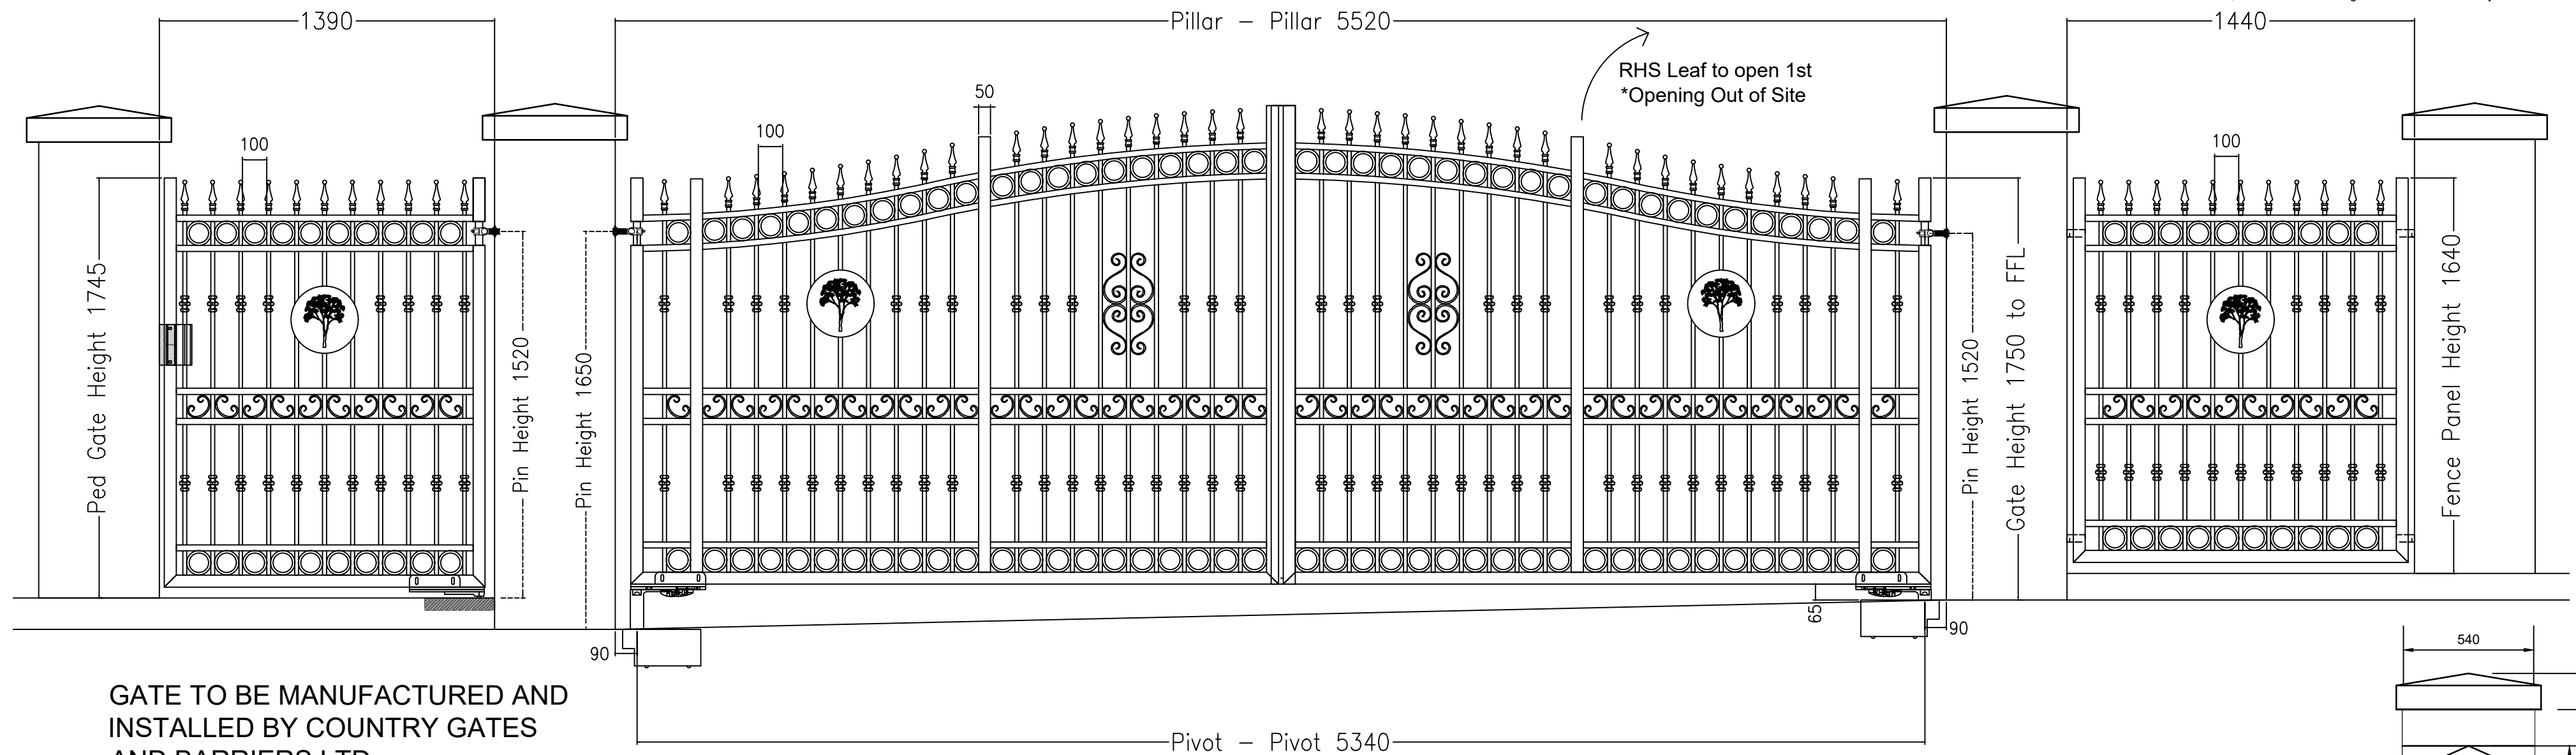


| RevNo | Revision note   | Date     | Signature | Checked |
|-------|---|----------|-----------|---------|
| A     | 1. manufacturers gate detail added<br>2. close boarded fencing to each side of boundary fence | 24.02.23 |           |         |

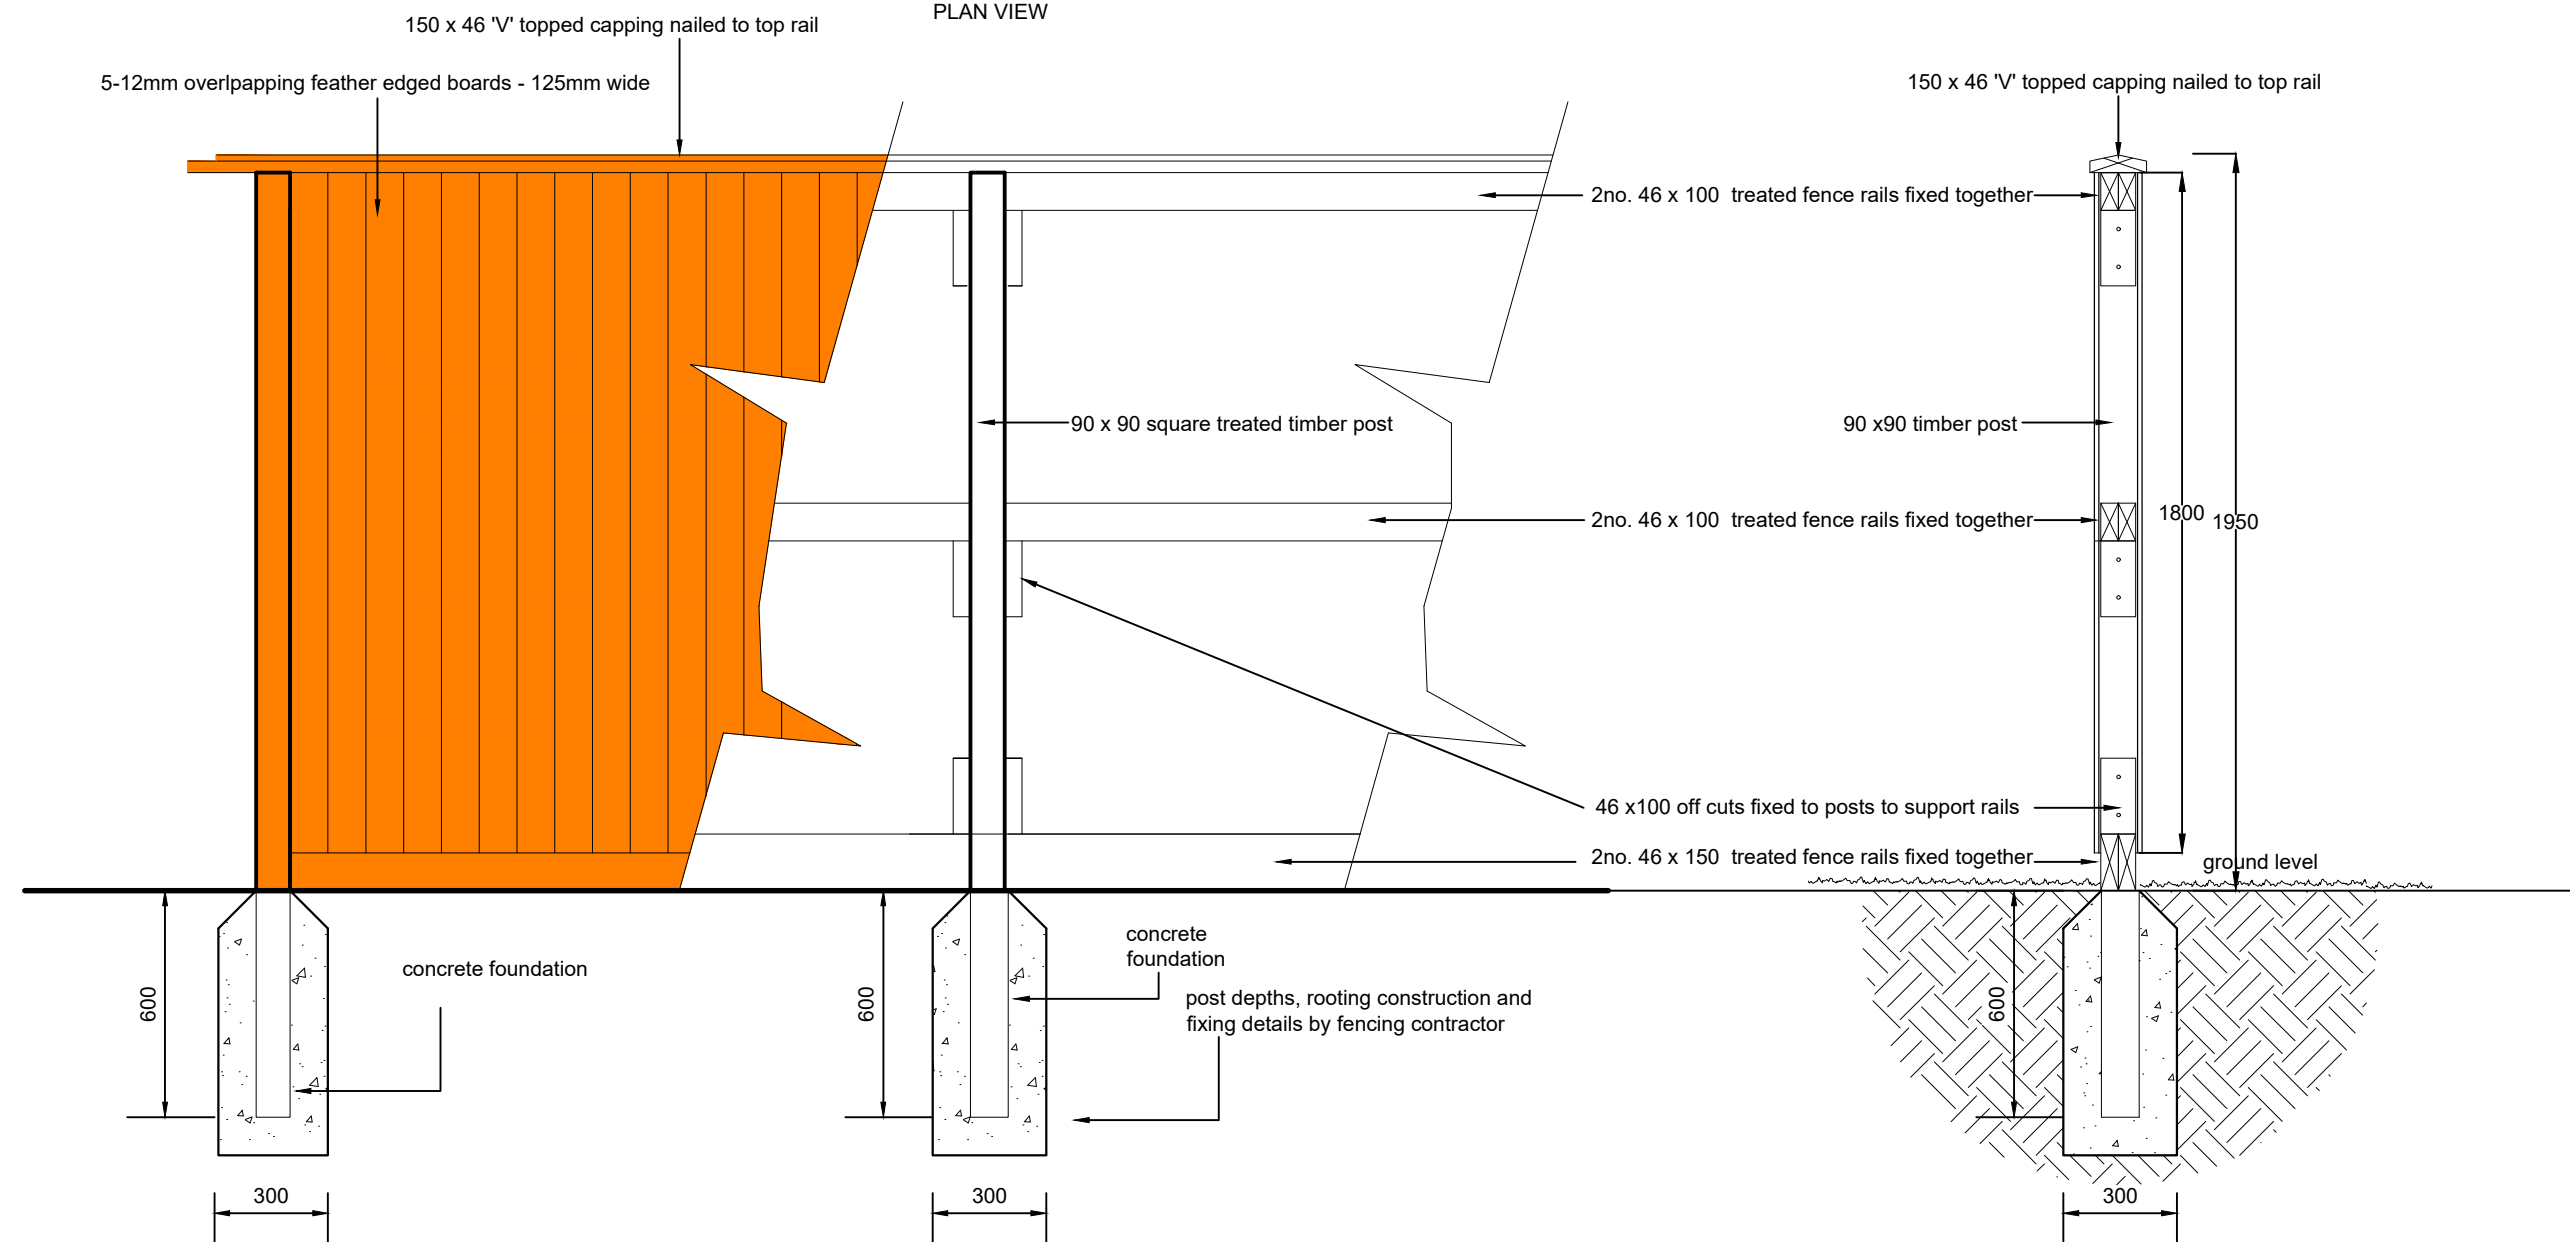


GATE TO BE MANUFACTURED AND  
INSTALLED BY COUNTRY GATES  
AND BARRIERS LTD

feather edged boards to be planted both sides where accessible

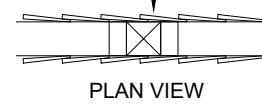

CLOSE BOARDED BOUNDARY FENCE ELEVATION  
1:20

BOUNDARY FENCE  
SECTION

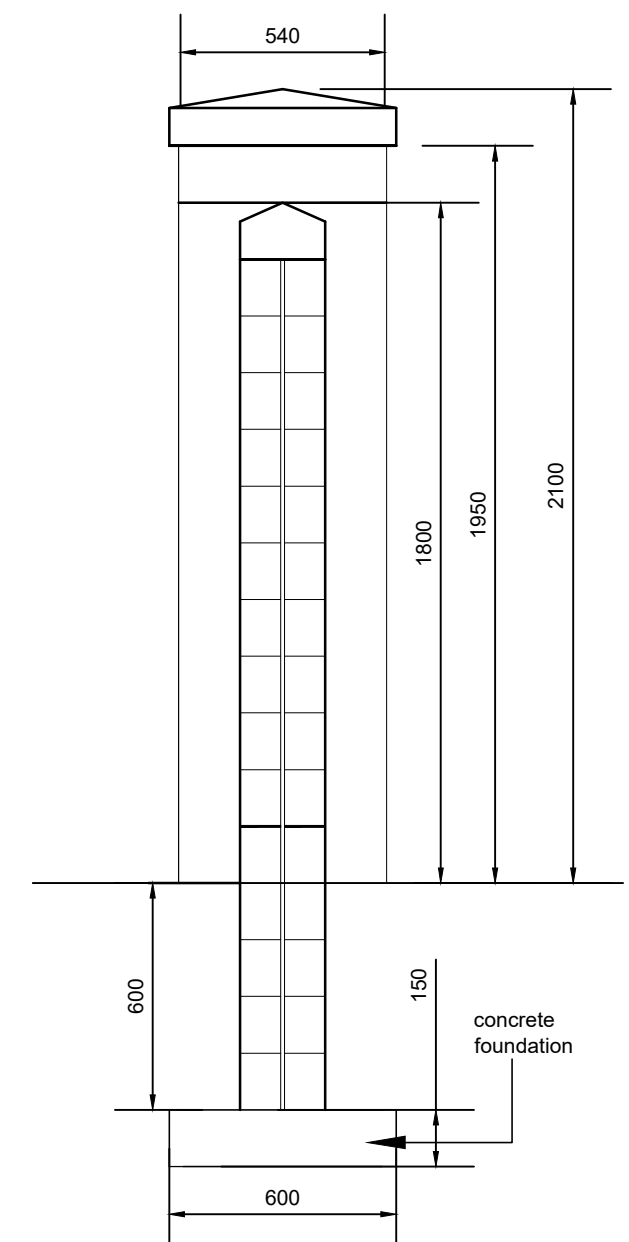

PROJECT: PROPOSED RESIDENTIAL DEVELOPMENT  
LAND ADJ THE FERNS, NORTHCOTE ROAD,  
LANGHO, BB6 8BG

CLIENT: OAKTREE DEVELOPMENTS

Drawing Title

BOUNDARY FENCING AND WALLS

Drawing No.  
2203-PL-05

Date:  
APRIL 2022

Scale:  
1:20 @ A2

Revision:  
A

Issue:

Renaissance Studio, No 1 Derby St, Leigh, Lancashire WN7 4PF  
Telephone: 01942 676360 . Fax: 01942 682084  
Email: info@pabarchitects.co.uk . www.pabarchitects.co.uk