


NEW STONE WALL MAIN ENTRANCE GATE PIERS 1:20

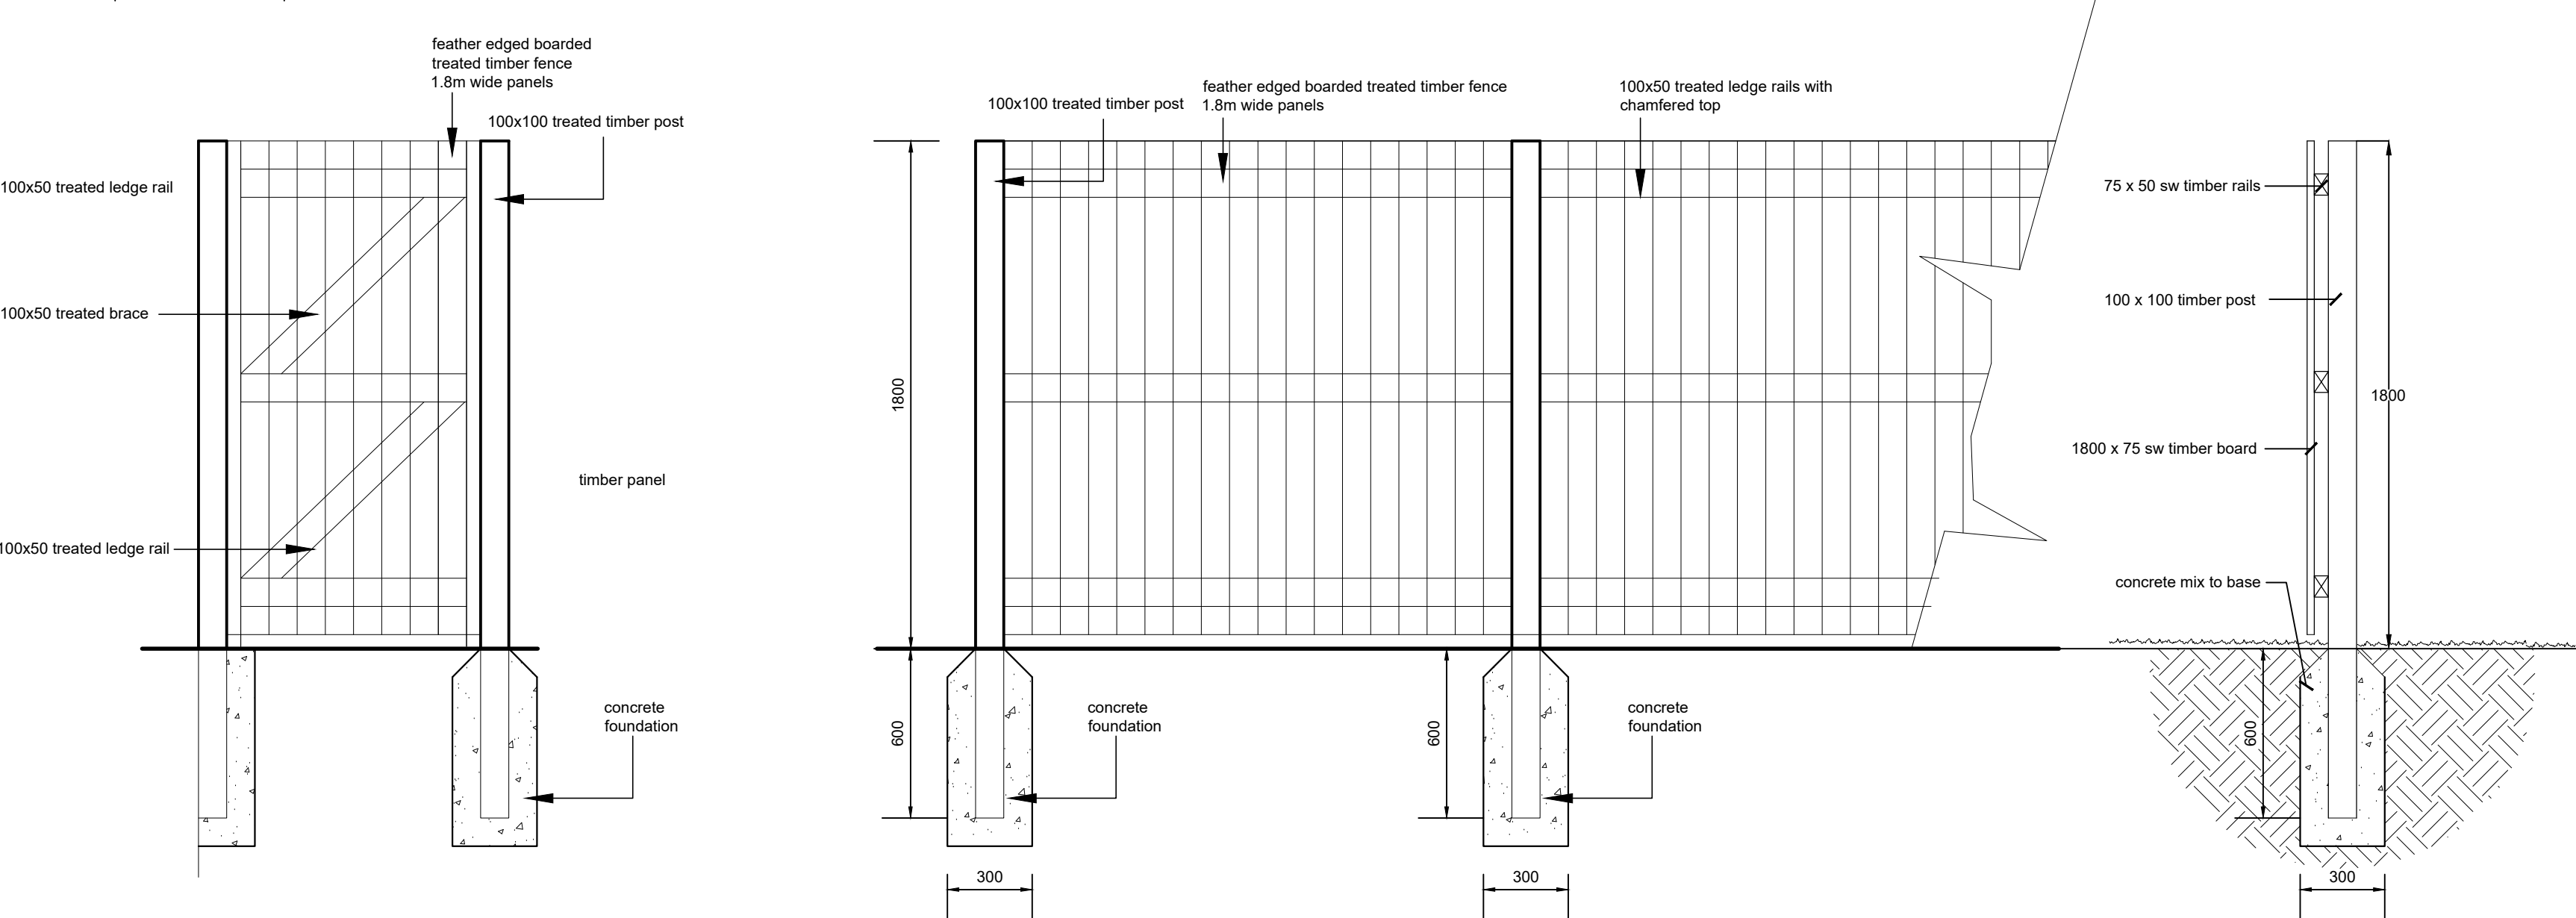

ENTRANCE GATE 1:20

CLOSE BOARDED BOUNDARY FENCE ELEVATION 1:20

BOUNDARY FENCE SECTION 1:20

CLOSE BOARDED TIMBER FENCE DETAILS TO REAR GARDENS



PROJECT: PROPOSED RESIDENTIAL DEVELOPMENT LAND ADJ THE FERNS, NORTHCOTE ROAD, LANGHO, BB6 8BG	Drawing No. 2203-PL-05
CLIENT: OAKTREE DEVELOPMENTS	Date: APRIL 2022
BOUNDARY FENCING AND WALLS	Scale: 1:20 @ A2
	Revision:
Renaissance Studio, No 1 Derby St, Leigh, Lancashire WN7 4PF Telephone: 01942 676360 . Fax: 01942 662084 Email: info@pabarchitects.co.uk . www.pabarchitects.co.uk	Issue: