





LOCATION PLAN 1:1250

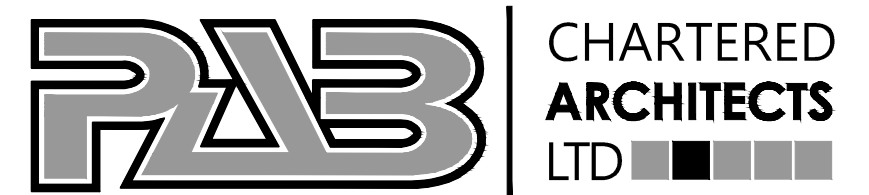

AERIAL PLAN 1:1250

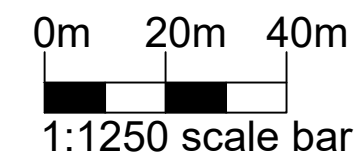

PROJECT: PROPOSED RESIDENTIAL DEVELOPMENT
LAND ADJ THE FERNS, NORTHCOTE ROAD,
LANGHO, BB6 8BG

CLIENT: OAKTREE DEVELOPMENTS

Drawing Title

LOCATION PLAN

Renaissance Studio, No 1 Derby St, Leigh, Lancashire WN7 4PF
Telephone: 01942 676360 . Fax: 01942 682084
Email: info@pabarchitects.co.uk . www.pabarchitects.co.uk

Drawing No. 2203-PL-01

Date: APRIL 2022

Scale: 1:1250 @ A3

Revision:

Issue: