


Edisford House and associated land

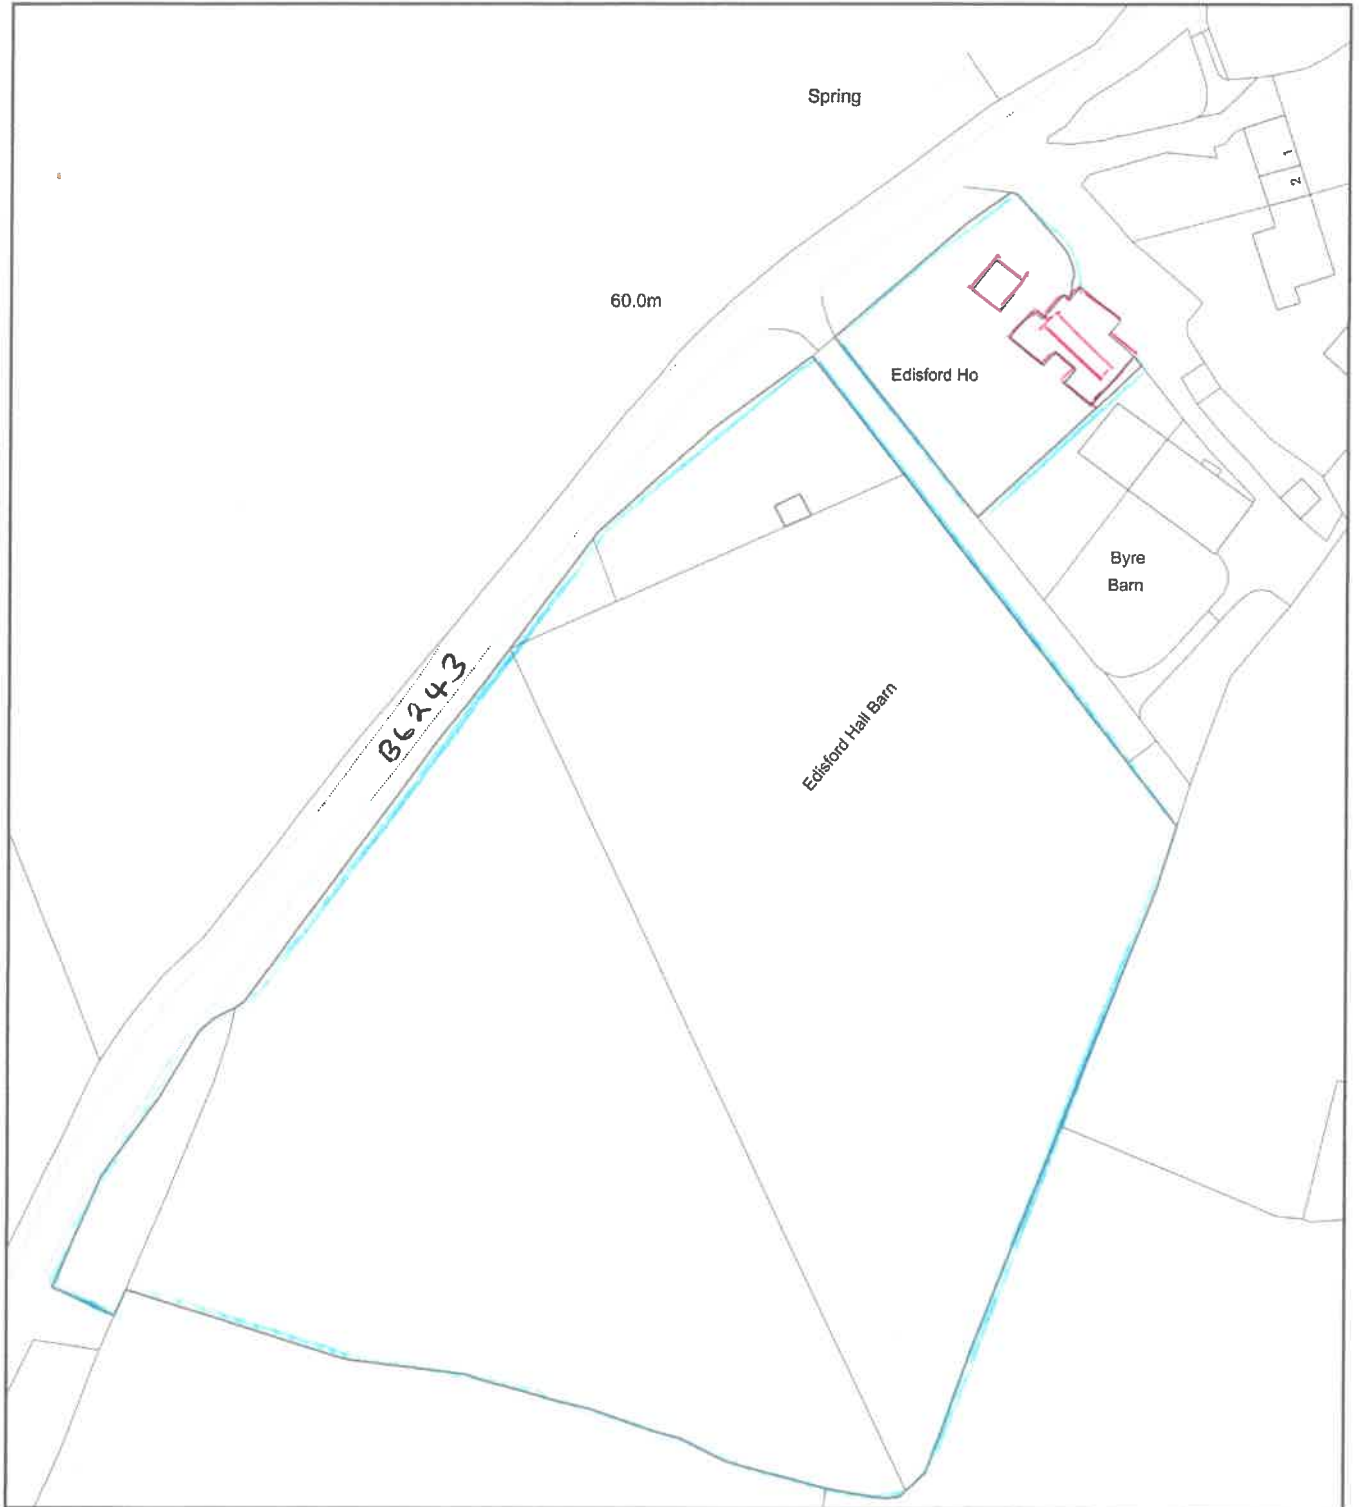

Plan Produced for: Chris Wood

Date Produced: 26 Apr 2022

Plan Reference Number: TQRQM22116174023267

Scale: 1:1250 @ A4