

3/2022/0547
recl'd 30/6/2022



Existing Rear Elevation

1:100 @ A4

Applicant: Mr & Mrs Wood

Date: June 2022

Drawing : Existing Elevation

Address:
Edisford House,
Edisford Bridge
Clitheroe,
BB7 3LJ

3 1202210547
red 30/6/2022



Proposed Rear Elevation

1:100 @ A4


Applicant: Mr & Mrs Wood

Date: June 2022

Drawing : Proposed Elevation

Address:
Edisford House,
Edisford Bridge
Clitheroe,
BB7 3LJ

3/2022/0547
rec'd 29/6/2022

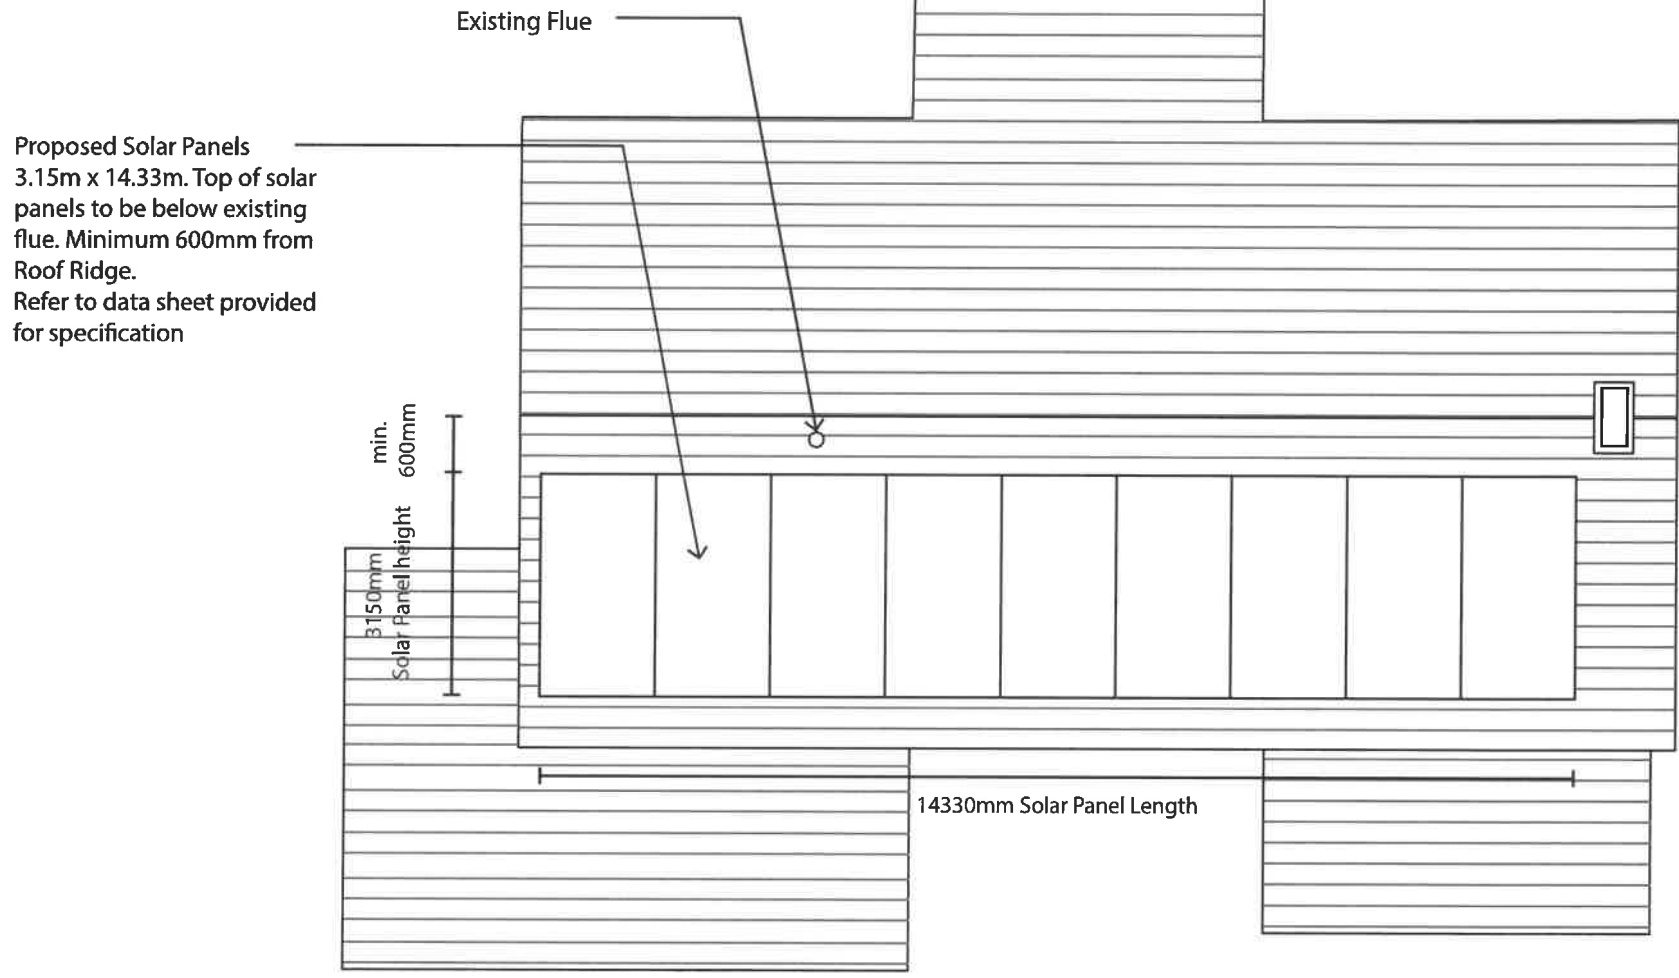

Proposed Solar Panels
3.15m x 14.33m. Top of solar
panels to be below existing
flue. Minimum 600mm from
Roof Ridge.
Refer to data sheet provided
for specification

Proposed Roof Plan

1:100 @ A4




Applicant: Mr & Mrs Wood

Date: June 2022

Drawing : Proposed Roof Plan

Address:
Edisford House,
Edisford Bridge
Clitheroe,
BB7 3LJ

3/2022 10547
rec'd 29/6/2022

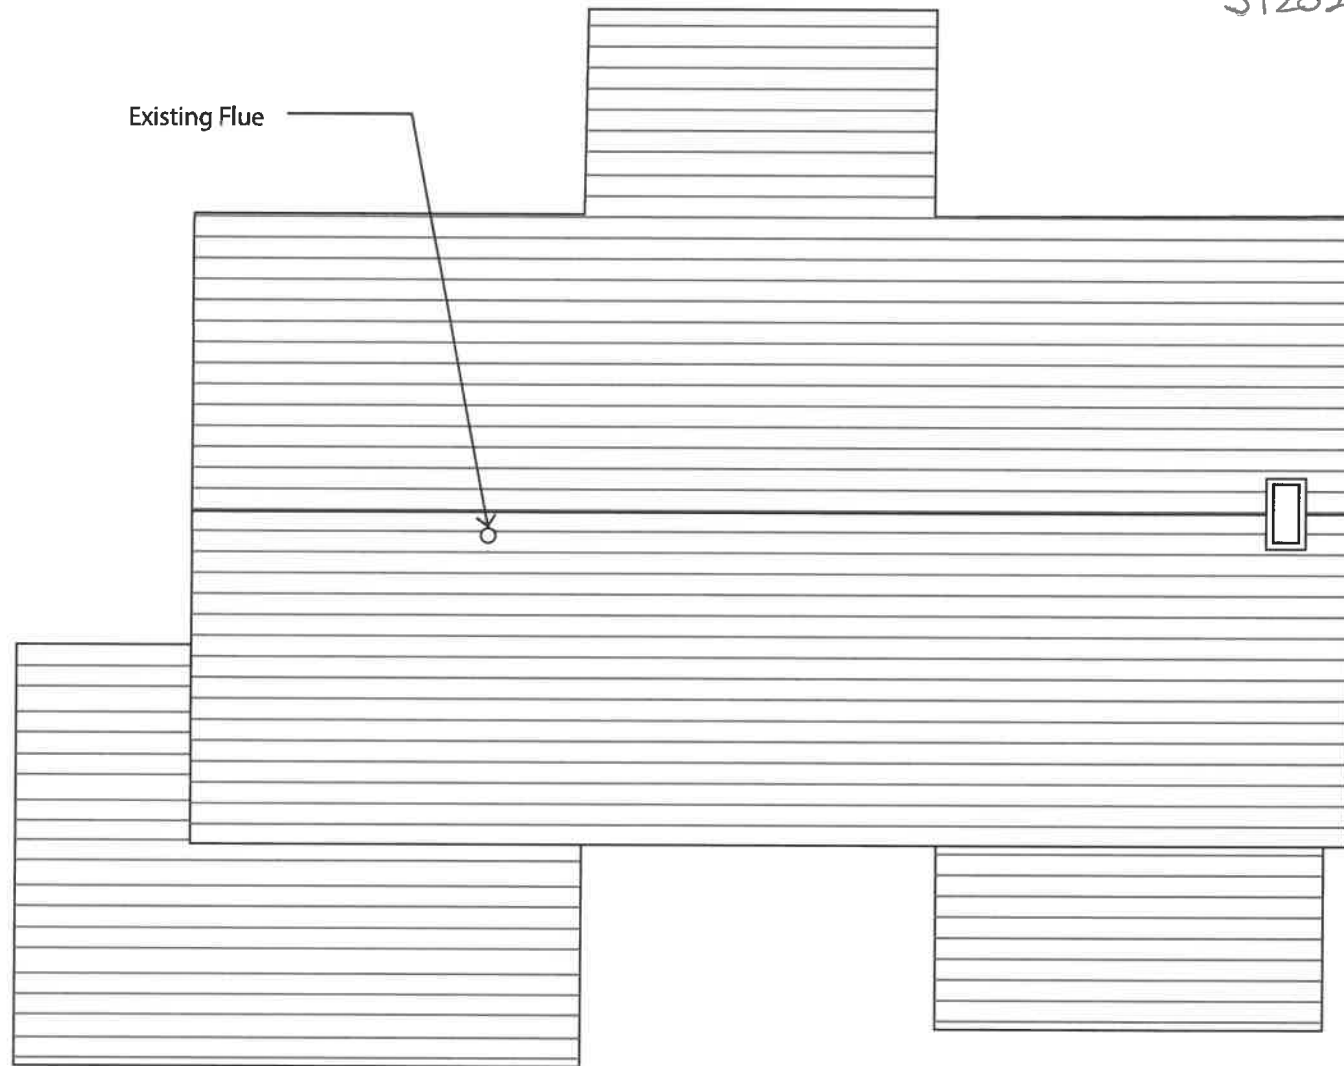

Existing Roof Plan

1:100 @ A4




Applicant: Mr & Mrs Wood

Date: June 2022

Drawing : Existing Roof Plan

Address:
Edisford House,
Edisford Bridge
Clitheroe,
BB7 3LJ

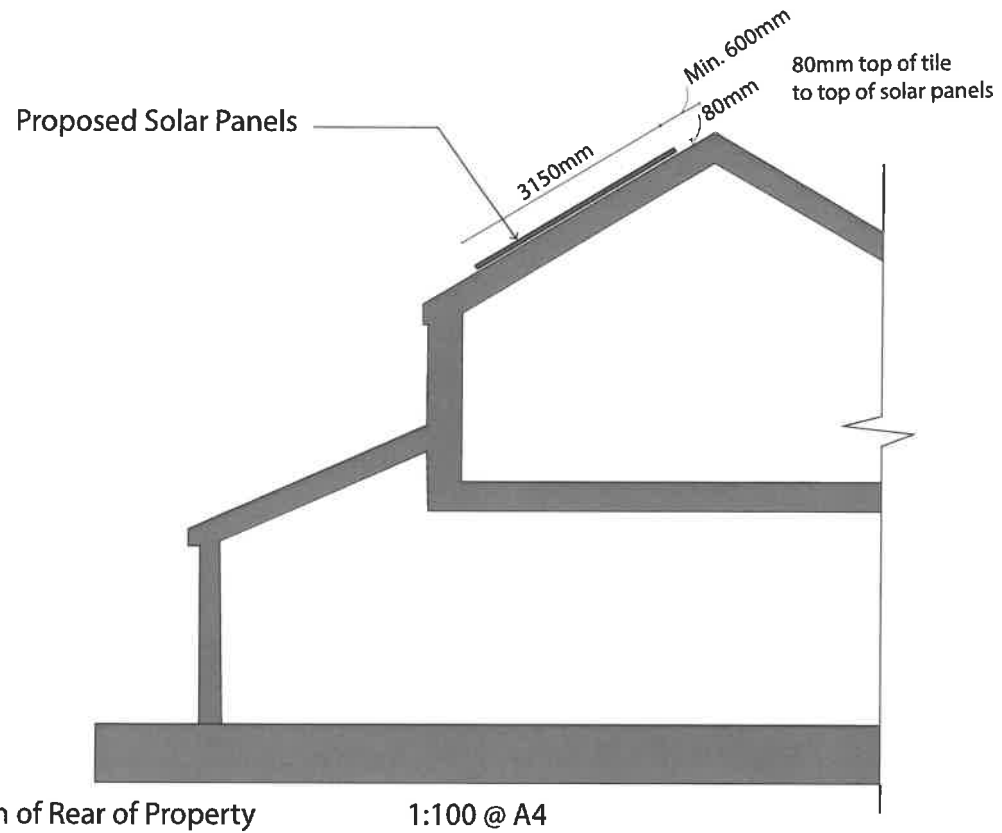

Applicant: Mr & Mrs Wood

Date: June 2022

Drawing : Propsed Section

Address:
Edisford House,
Edisford Bridge
Clitheroe,
BB7 3LJ