



# LOCATION PLAN

7 ESKDALE ROAD - LONGRIDGE - PRESTON - PR3 3ER

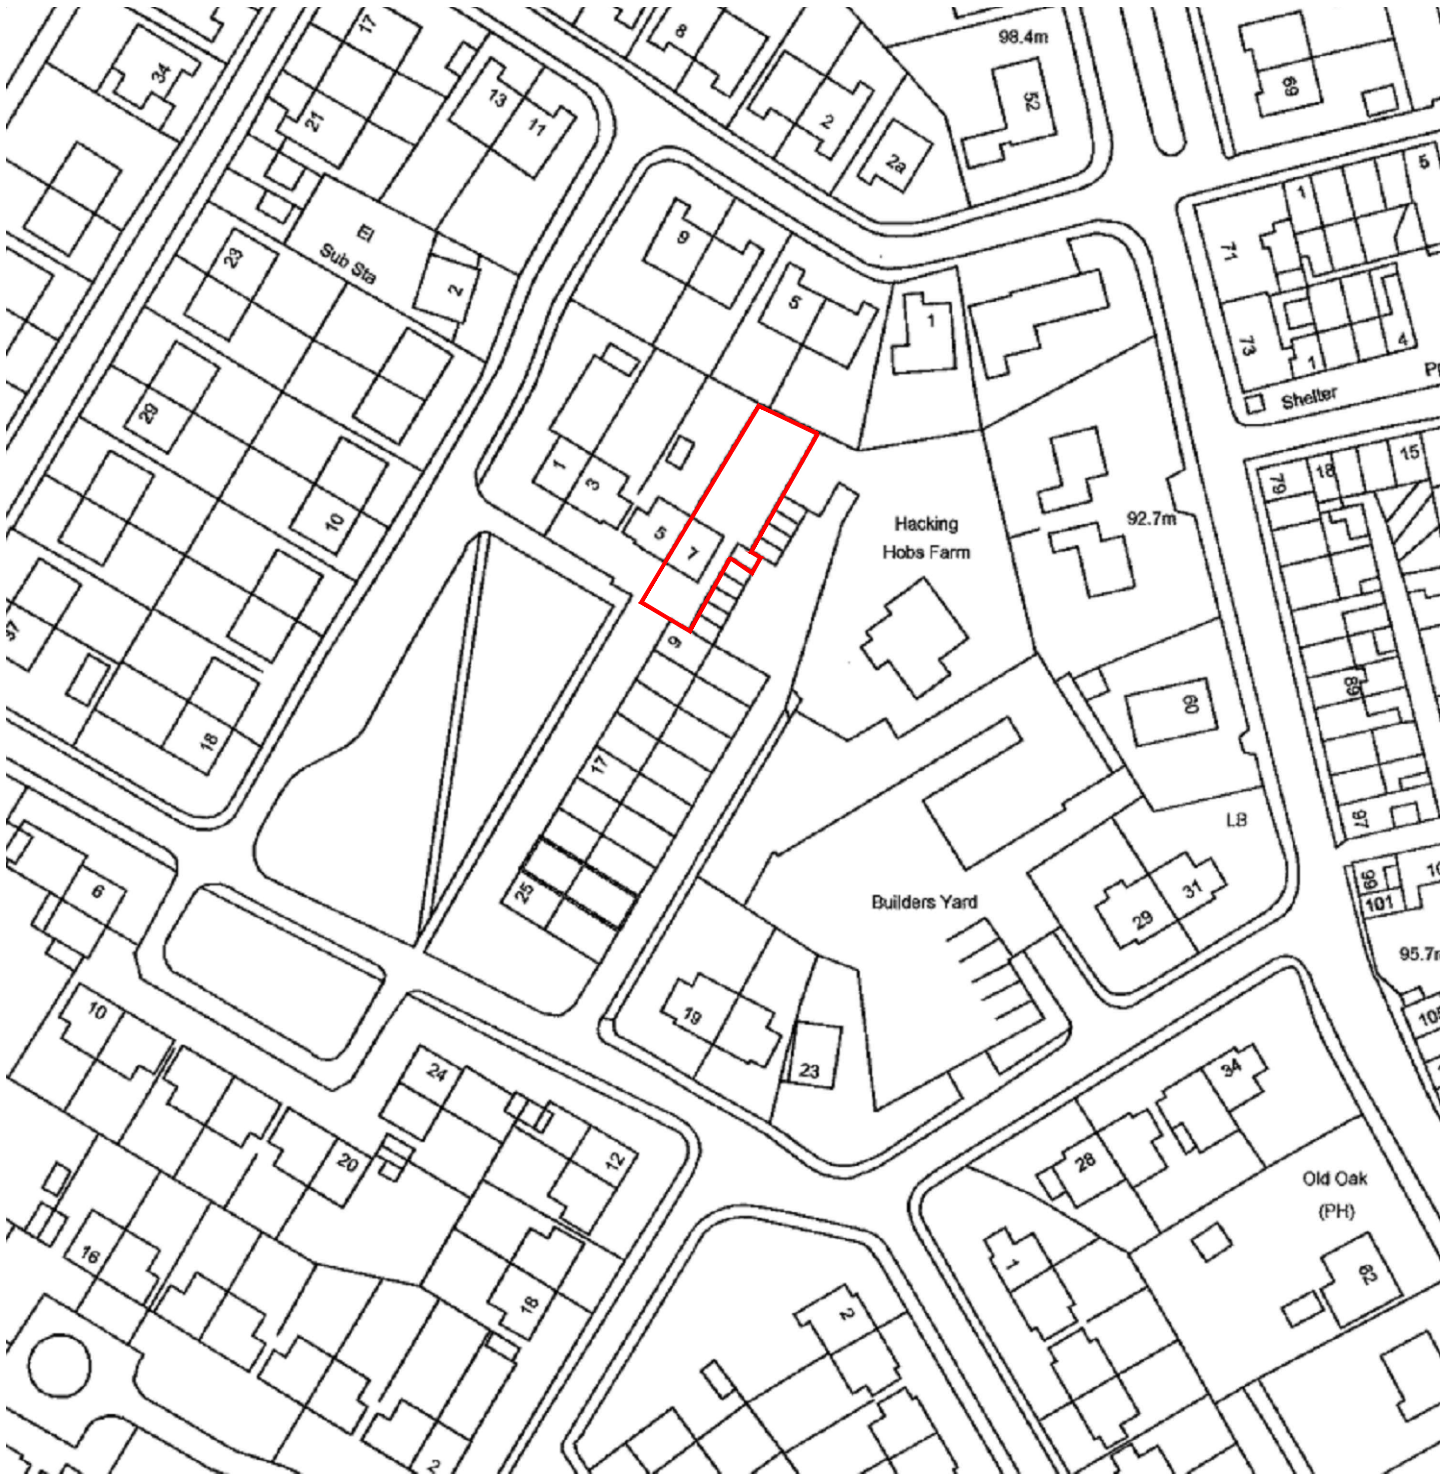

Scale... 1:1250

Rev-A: Minor amendments prior to submission of PN Application (06.06.22)

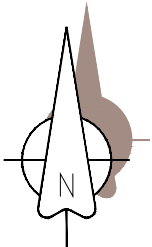

SINGLE STOREY  
REAR EXTENSION:  
7 ESKDALE ROAD  
LONGRIDGE  
PRESTON PR3 3ER

**JM-0248**  
**LOCATION PLAN**

**001 Rev-A**

Date: 04.05.22  
Drawn: J Monks  
Scale: 1:1250 (A4)

**MONKS-ARCHITECTURAL-DESIGN**  
25 BIRCHFIELD DRIVE - LONGRIDGE- PRESTON - PR3 3HP