

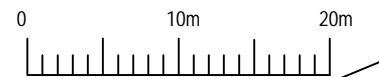


LOCATION PLAN scale 1:1250

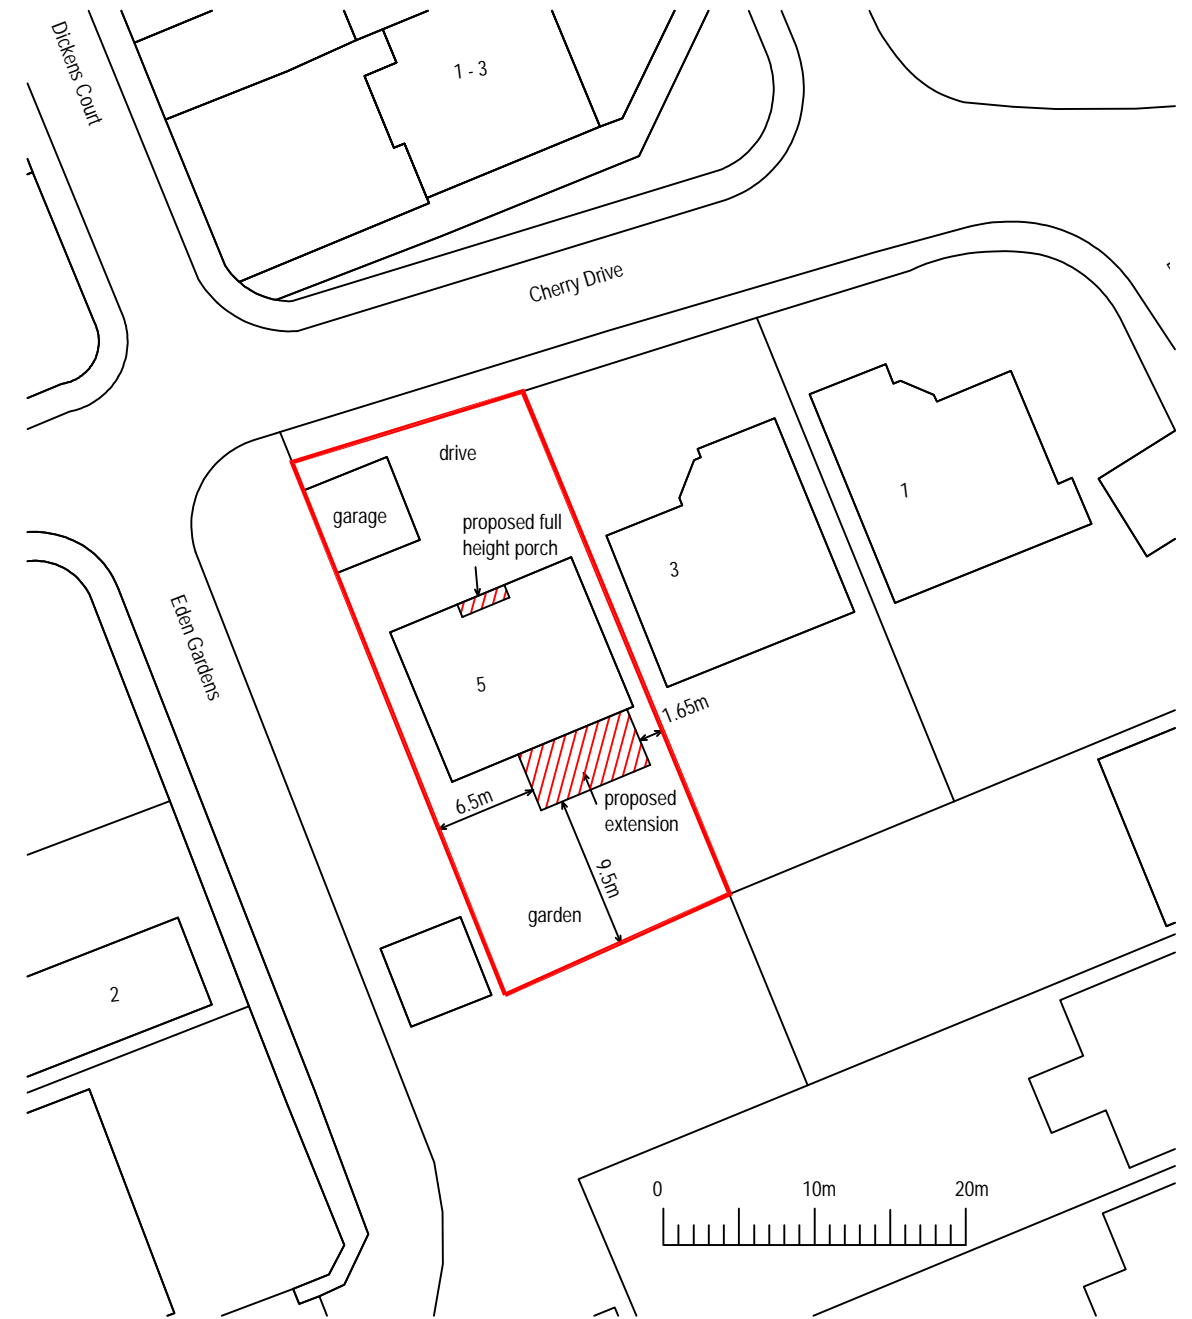

BLOCK PLAN scale 1:500

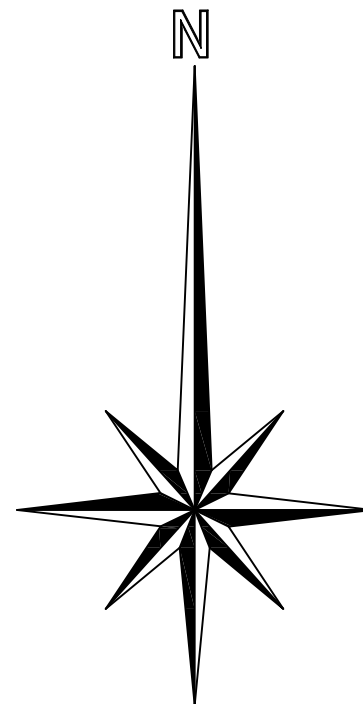

Project Proposed extensions to 5 Cherry Drive, Brockhall Village, Old Langho, Blackburn. BB6 8HJ	
Description Location plan	Scale as shown @ A3
Client Mr. & Mrs. Shannon	Drawn CW
Date June 2022	Drawing Number 583/06