


48m long, 2900mm high Flex MSE Retaining Wall

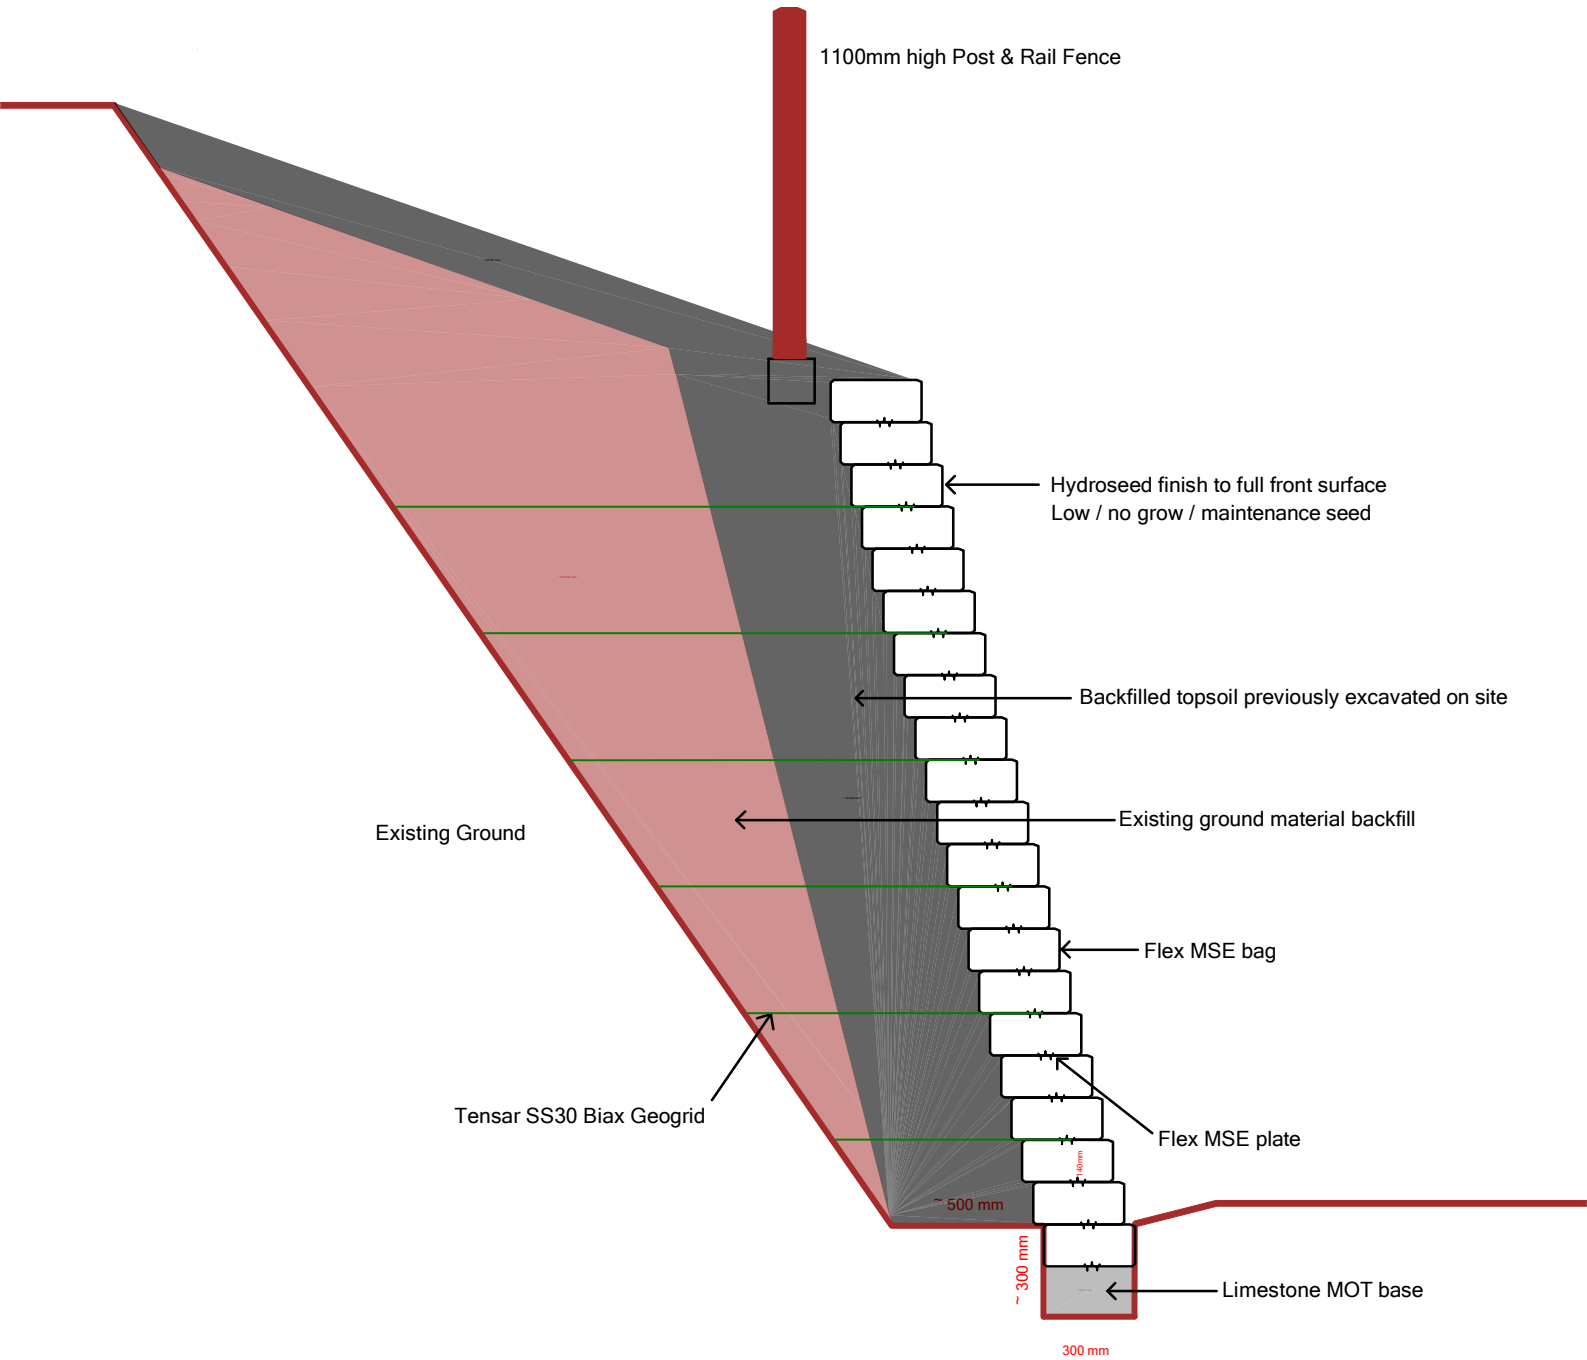

Existing ground - Stiff Clay, Clayey Gravel of Sandstone, Mudstone and Limestone with Boulders

Notes

- Sand bags to be installed as per Flex MSE installation guide
- Backfill and compact fill material behind wall every 2 bags, 280mm layers
- Geogrid installation every 3 bags, 420mm
- Tamp or walk on top of bag to lock onto interlocking plate



PROJECT				
Proposed Residential Development at Malt Kiln Brow, Chipping.				
DRAWING TITLE				
Flex MSE Retaining Wall Proposed Section				
DATE	SCALE	DRAWN	DRWG No.	REV
Dec 2022	1:25	GEGH	SKETCH01	A