


KEY



SECTION E-E

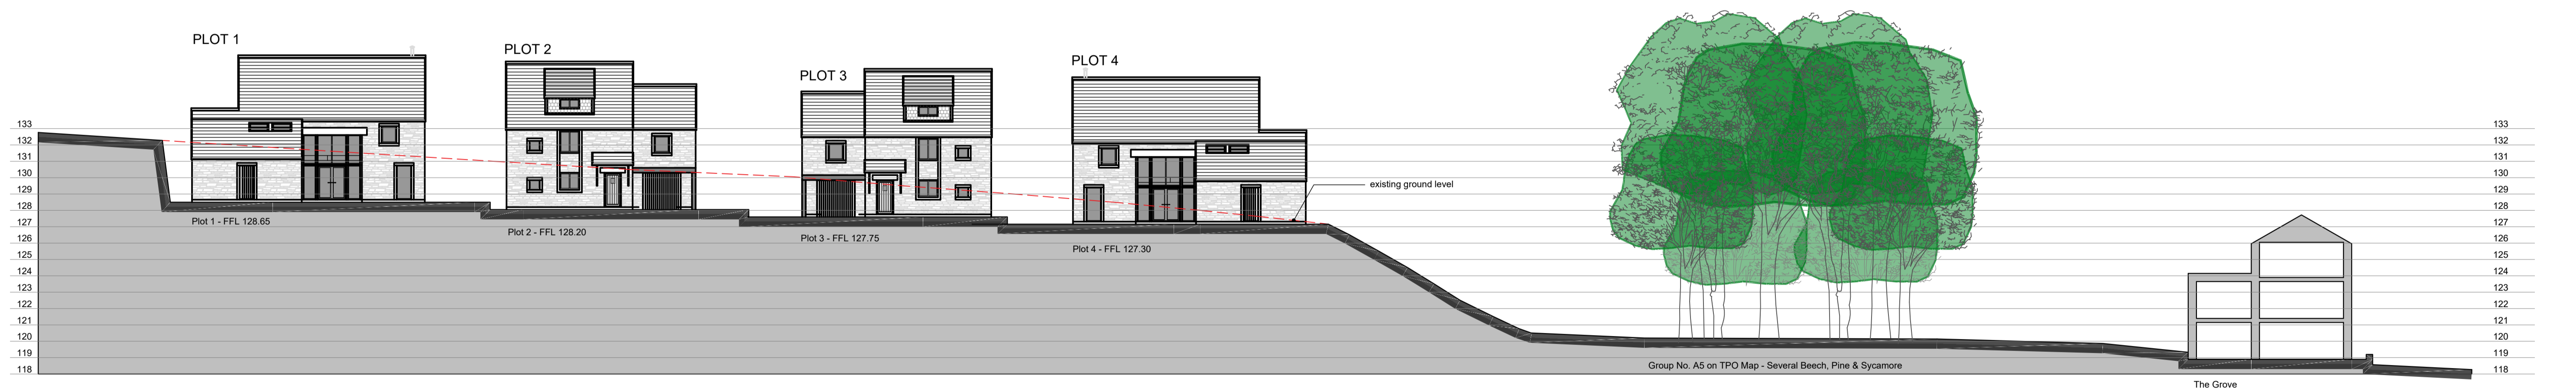

SECTION E-E

Rev. A House types updated to suit revised layout. SDH 23/01/2023

PROJECT Proposed Residential Development at Malt Kiln Brow, Chipping.				
DRAWING TITLE Proposed Site Sections - 2 of 2.				
DATE Aug 2022	SCALE 1:200 @ A1	DRAWN SDH	DRWG No. MKB/P02.1	REV A

