




SECTION A-A

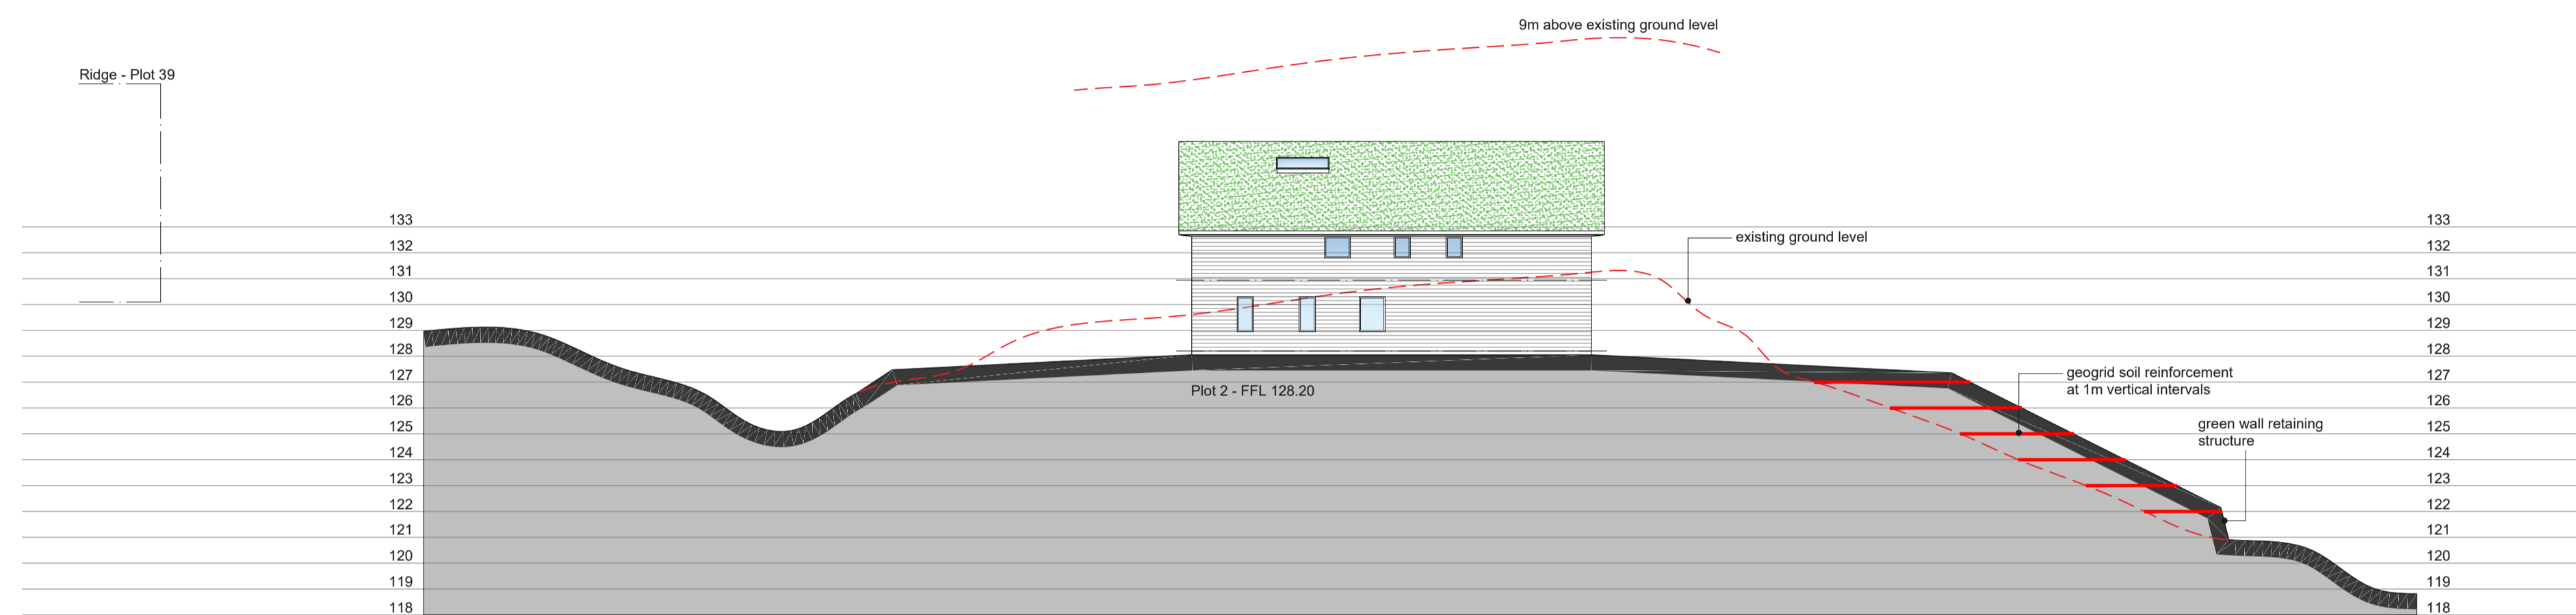

SECTION B-B

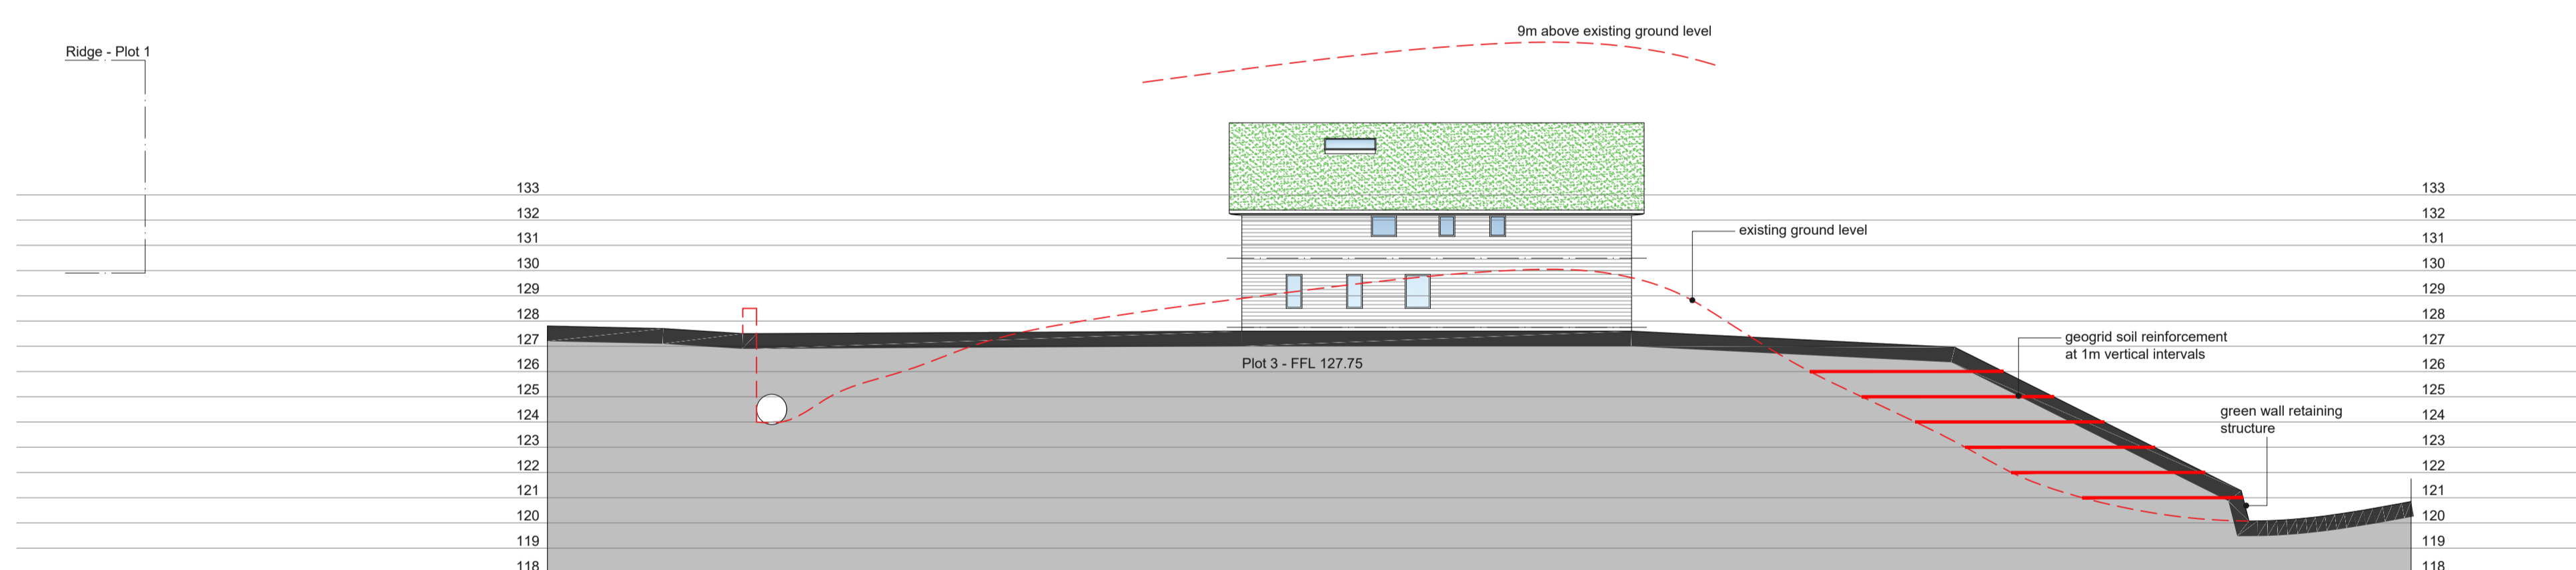

SECTION C-C

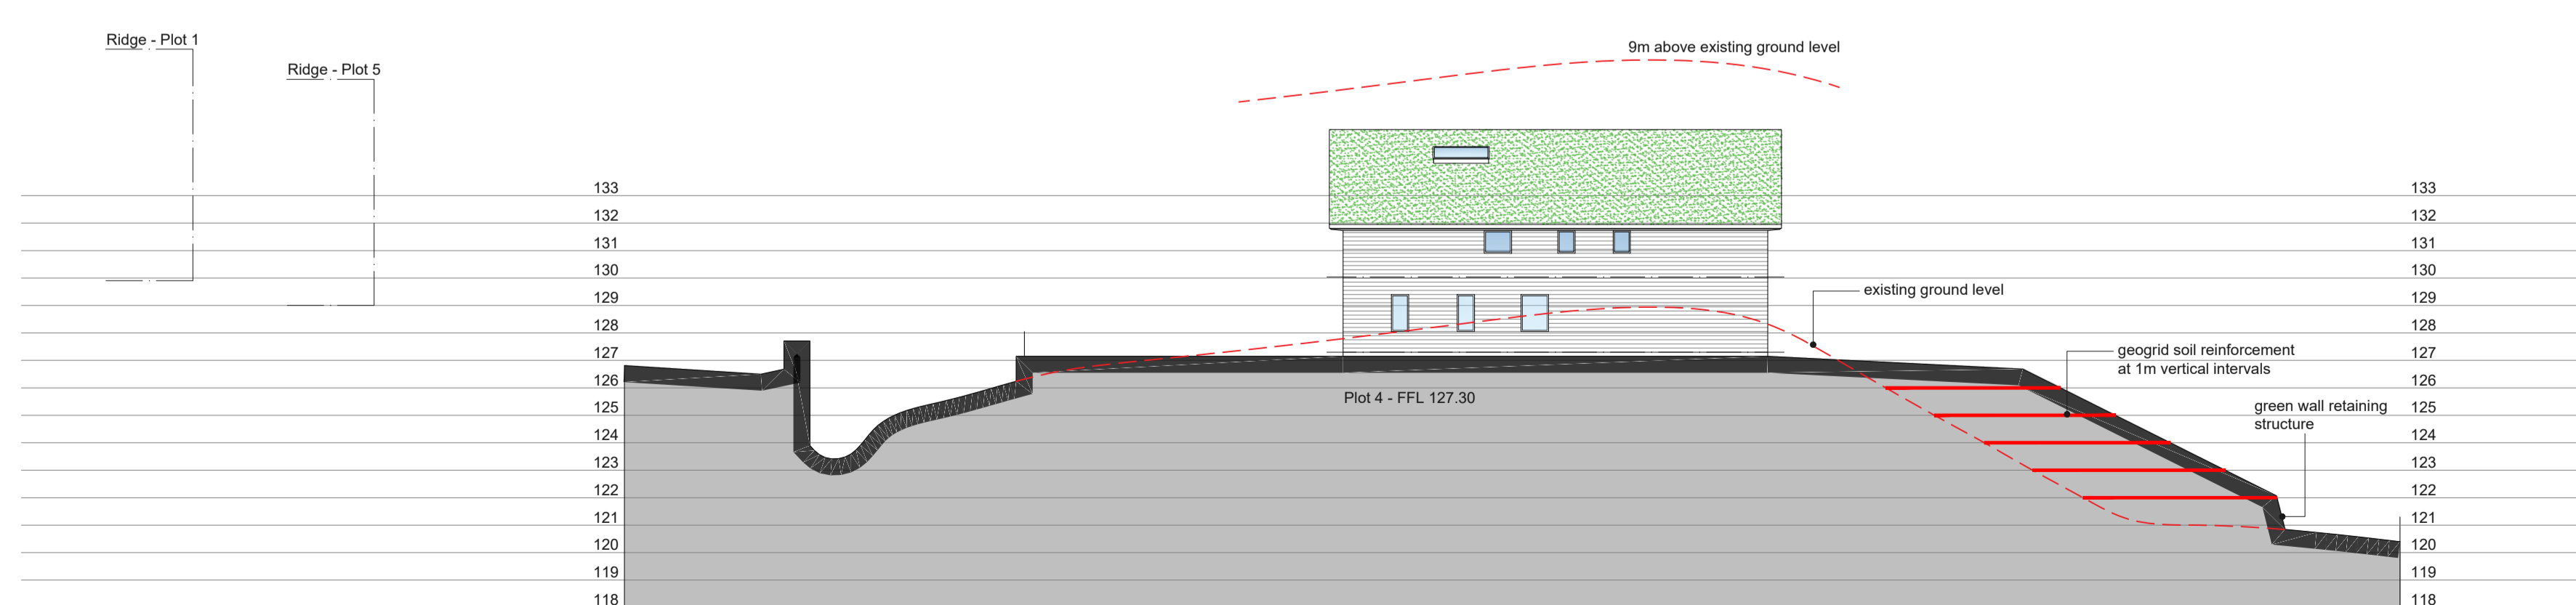

SECTION D-D



Rev A Geogrid soil reinforcement added. SDH 16/07/2022



PROJECT Proposed Residential Development at Malt Kiln Brow, Chipping.				
DRAWING TITLE Proposed Site Section.				
DATE June 2022	SCALE 1:200 @ A1	DRAWN SDH	DRWG No. MKB/P02	REV A