



Kirk House

The Grove

Malt Kiln House

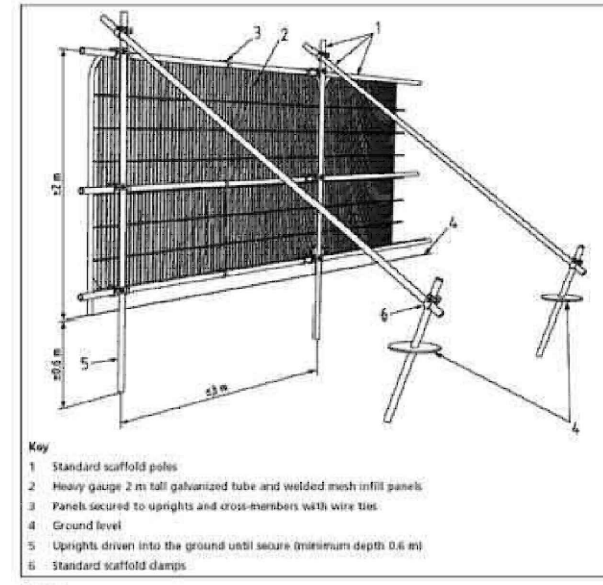


Figure 1

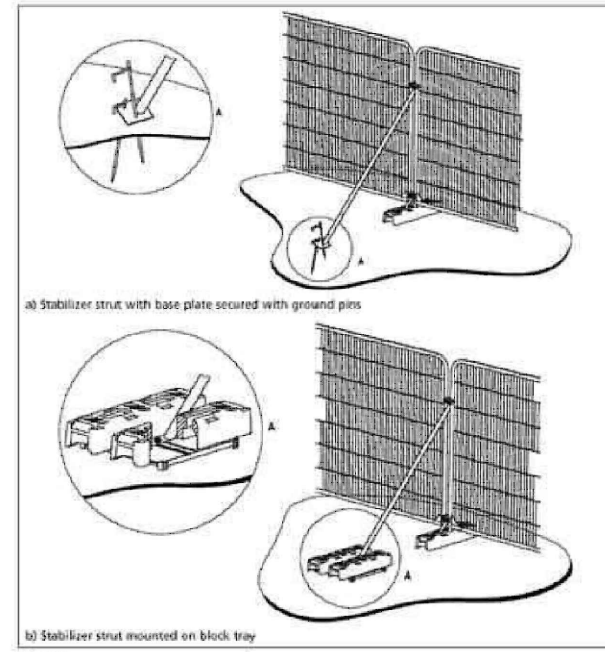


Figure 2

KEY

- Application site boundary
- Existing trees to be retained & associated root protection area
- Tree protection fencing - design as per figure 1 & 2



PROJECT Proposed Residential Development at Malt Kiln Brow, Chipping.				
DRAWING TITLE Tree Protection Plan.				
DATE June 2022	SCALE 1:500 @ A3	DRAWN SDH	DRWG No. MKB/P04	REV A

Rev.A Updated to suit tree survey. 23.07.2022 SDH

