




SECTION A-A

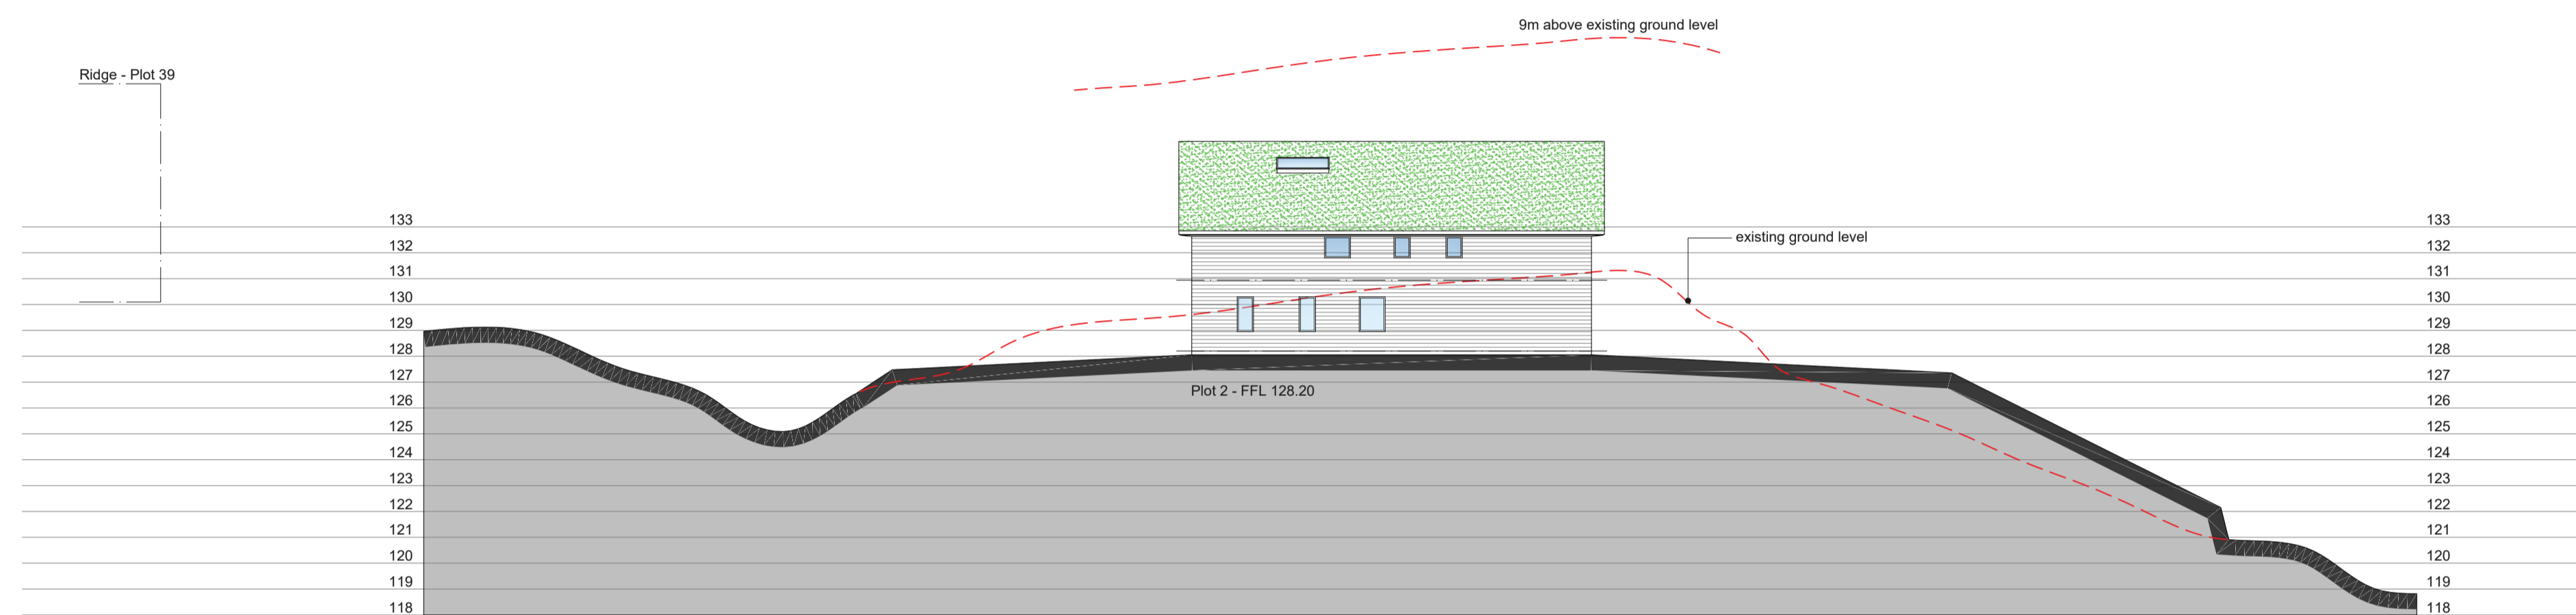

SECTION B-B

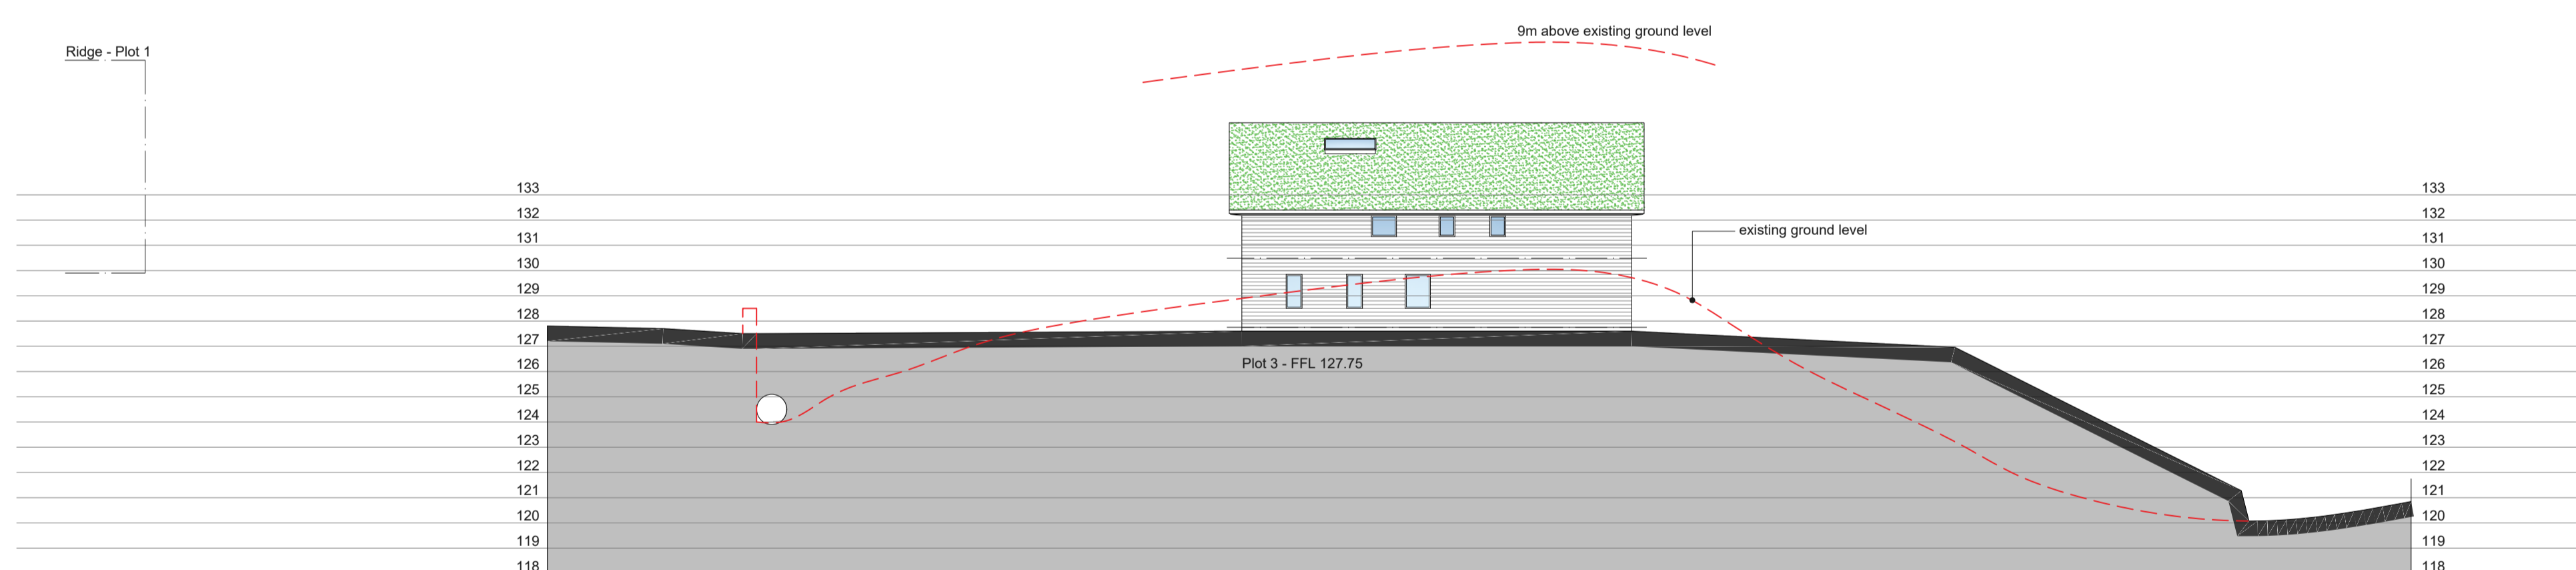

SECTION C-C

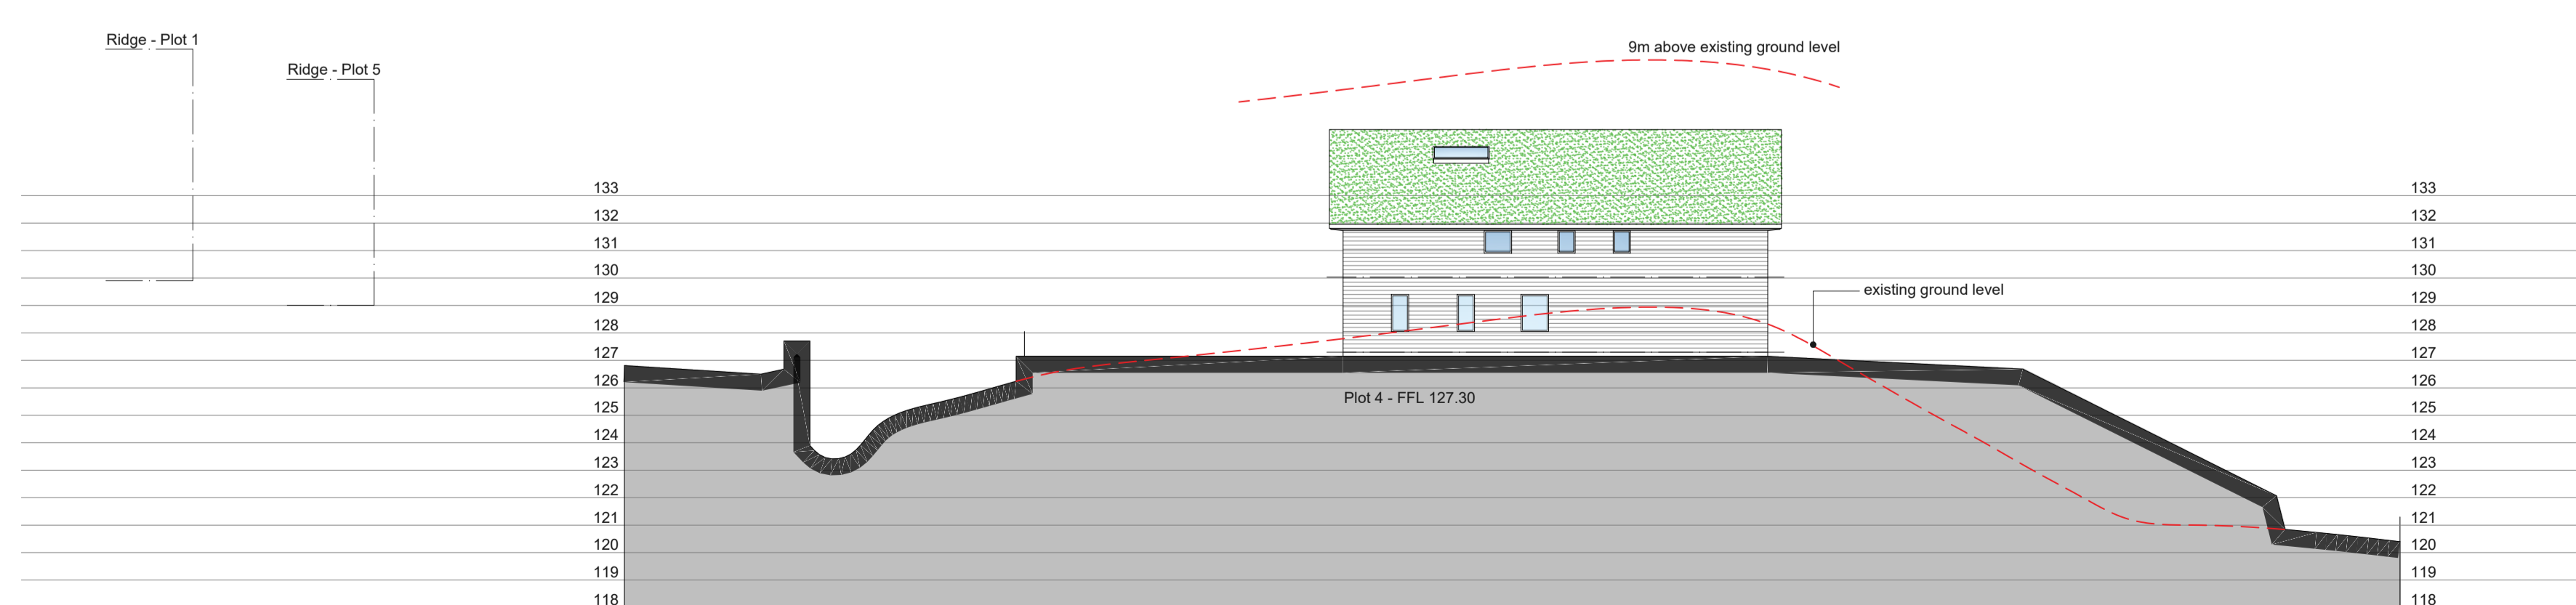

SECTION D-D



PROJECT
Proposed Residential Development at
Malt Kiln Brow, Chipping.

DRAWING TITLE
Proposed Site Section.

DATE	SCALE	DRAWN	DRWG No.	REV
June 2022	1:200 @ A1	SDH	MKB/P02	