
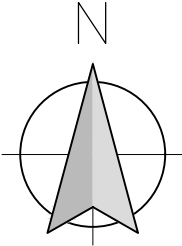


Mapping contents © Crown copyright and database rights 2022 Ordnance Survey 100035207

PROPOSED LOCATION PLAN

SCALE 1:1250

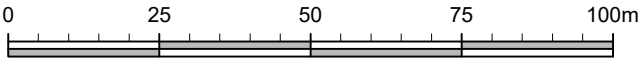

A	MF	chk.	ANNOTATION ADDED	MARCH 2022
---	----	------	------------------	------------

no.	by	chk.	revision	date
-----	----	------	----------	------

Client
Mr Stevens and Ms Cumpstey

Job Title
**Proposed Replacment Single Storey
Side Extension at:
Jumbles Barn
Whalley Road
Stonyhurst
BB7 9PN**

Drawing Title
LOCATION PLAN

Scale 1:1250 @ A3	Date MARCH 2022	Drawn MJF
-----------------------------	---------------------------	---------------------



SUNDERLAND PEACOCK ARCHITECTS

SUNDERLAND PEACOCK & ASSOCIATES LTD.
HAZELMERE, PIMLICO ROAD, CLITHEROE
LANCASHIRE, BB7 2AG
T 01200 423178 F 01200 427328
E info@sunderlandpeacock.com
www.sunderlandpeacock.com



6551 -P05 A