



This drawing is to be read in conjunction with all relevant Architect, consultants' and specialists' drawings and specifications. The Architect is to be notified of any discrepancies before proceeding. Do not scale from this drawing. All dimensions and levels are to be checked on site. This drawing is subject to copyright. All work carried out before Planning and Building Permission has been granted is at the contractor/clients risk.

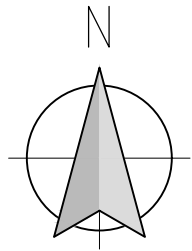

Mapping contents © Crown copyright and database rights 2022 Ordnance Survey 100035207

1:1250 Scale

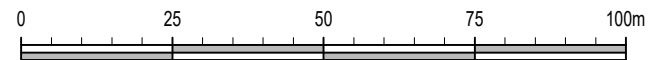

Client
Megan Cottam

Job Title
The Rann
Saccary Lane
Mellor

Drawing Title
LOCATION PLAN

Scale 1:1250@ A3	Date Jun 22	Drawn TDS
---------------------	----------------	--------------

spa
ARCHITECTS

SUNDERLAND PEACOCK
SUNDERLAND PEACOCK & ASSOCIATES LTD.
HAZELMERE, PIMLICO ROAD, CLITHEROE
LANCASHIRE, BB7 2AG
T 01200 423178 F 01200 427328
E info@sunderlandpeacock.com
www.sunderlandpeacock.com

6625 -02