
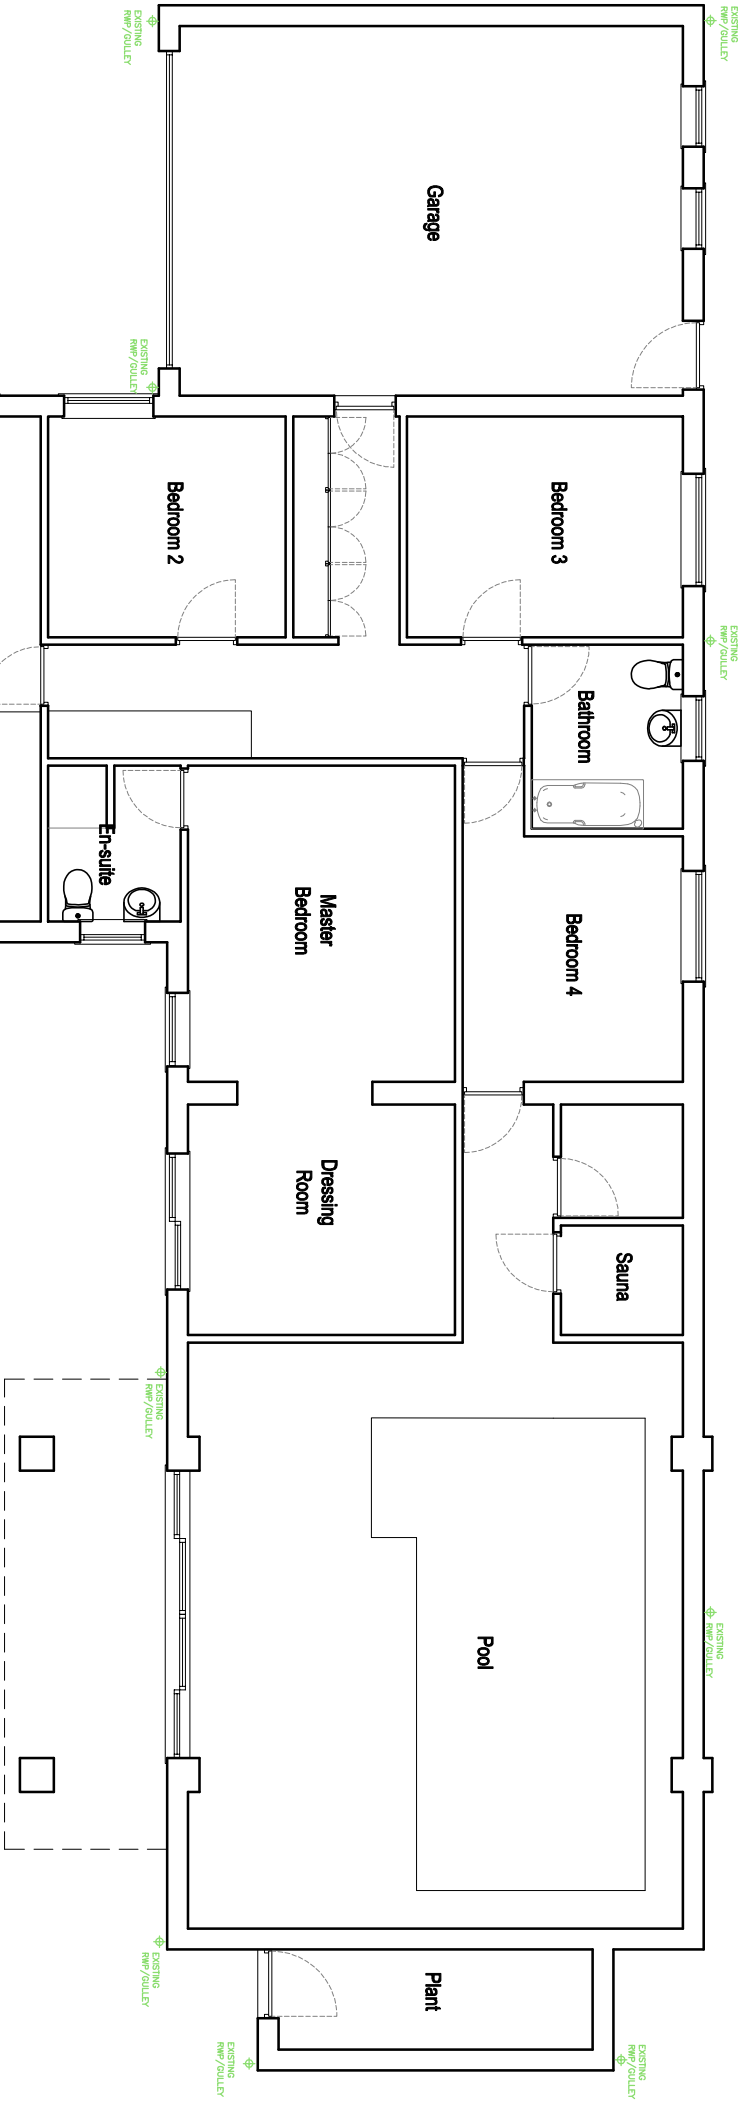


NORTH

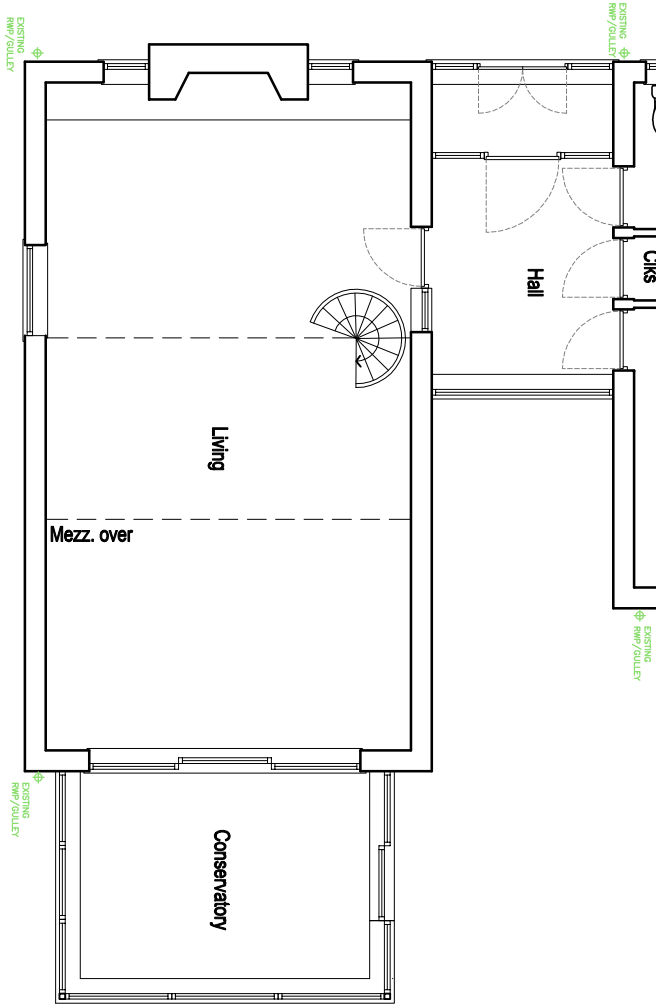

©www.qwarchitects Ltd 2020 | This Drawing is to be used in conjunction with all other project associated drawings and information. Do not scale from this drawing. Reproduction of this drawing in any form without the prior written permission of the author is strictly prohibited. This drawing is copyright and the property of QW Architects Ltd.

qww+qarchitects The Annex Lowerfold Farm Oswoldtwistle B854QA Architects Registration Board Private Residential Housing Commercial Conservation Domestic Tel: 01254 483648 Email: info@qw-architects.com Web: www.qw-architects.com	Client	MR_P_WOODS	Scale	1:100	Sheet Size	A3	Job Number	22-030	Drawn By	AW	Checked	AW
	Project	LOWER_WHINS SABDEN	Drawing Title	EXISTING_FLOOR_PLANS	Drawing Status	PLANNING	Drawing Number	PL/03	Revision	-	Final Issue	MAY_2022