
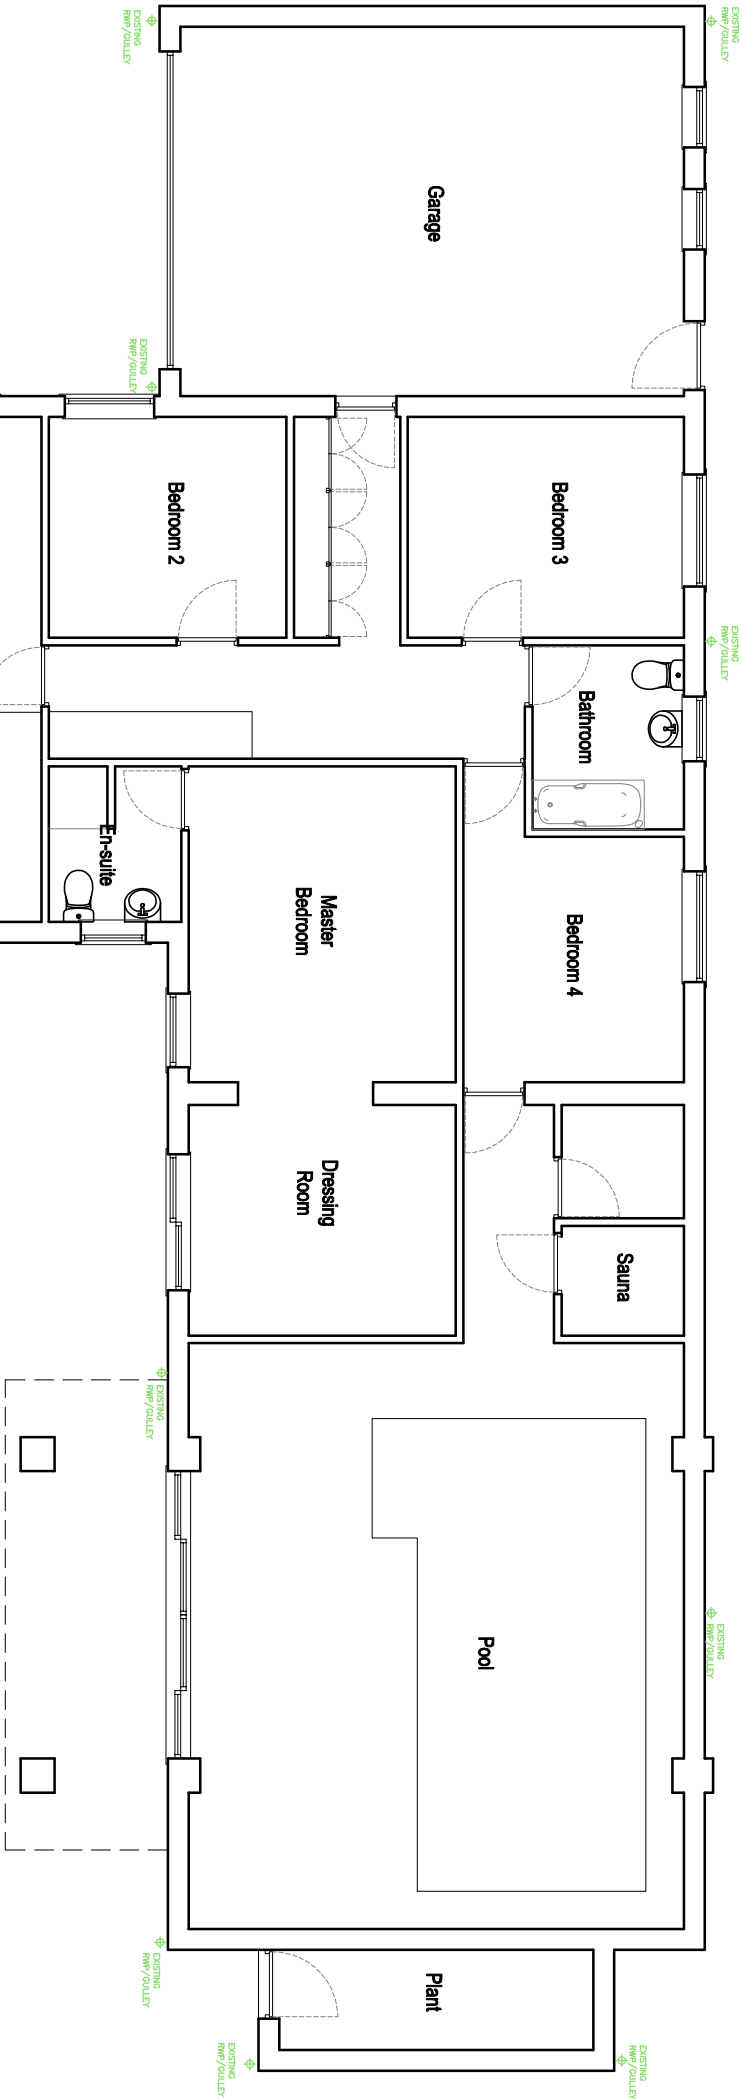


NORTH

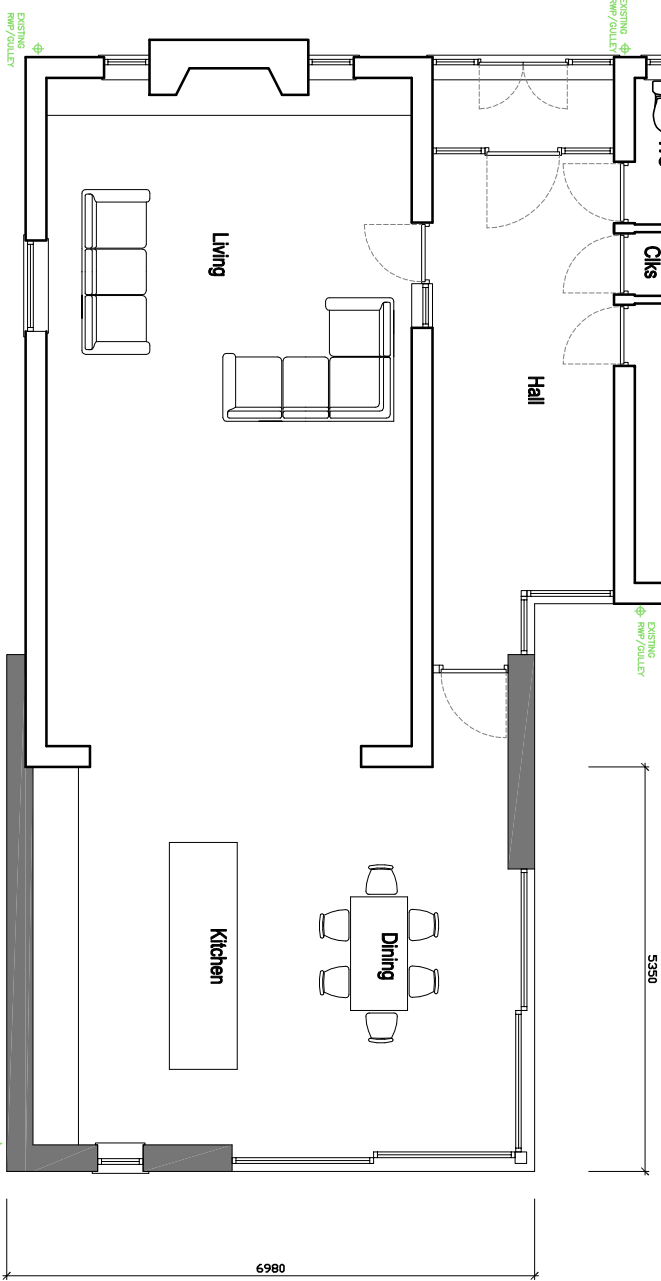

©2022 QW+Q architects Ltd 2020 | This Drawing is to be used in conjunction with all other project associated drawings and information. Do not scale from this drawing. Reproduction of this drawing without prior written permission is prohibited. All rights reserved. This drawing is copyright of the property of QW+Q architects, Ltd.

QW+Q architects The Annex Lowerfold Farm Oswaldtwistle Lancs B55 4QA Tel: 01254 483648 Email: info@qw-architects.com Web: www.qw-architects.com	Architects Registration Board									
	Client	MR_P_WOODS	Scale	1:100	Sheet Size	A3	Drawn By	AW	Checked	AW
	Project	LOWER_WHINS	Drawing Title	PROPOSED_FLOOR_PLANS	Drawing Status	PLANNING	Drawing Number	PL/07	Revision	A
	SABDEN								Final Issue	MAY_2022