


NORTH

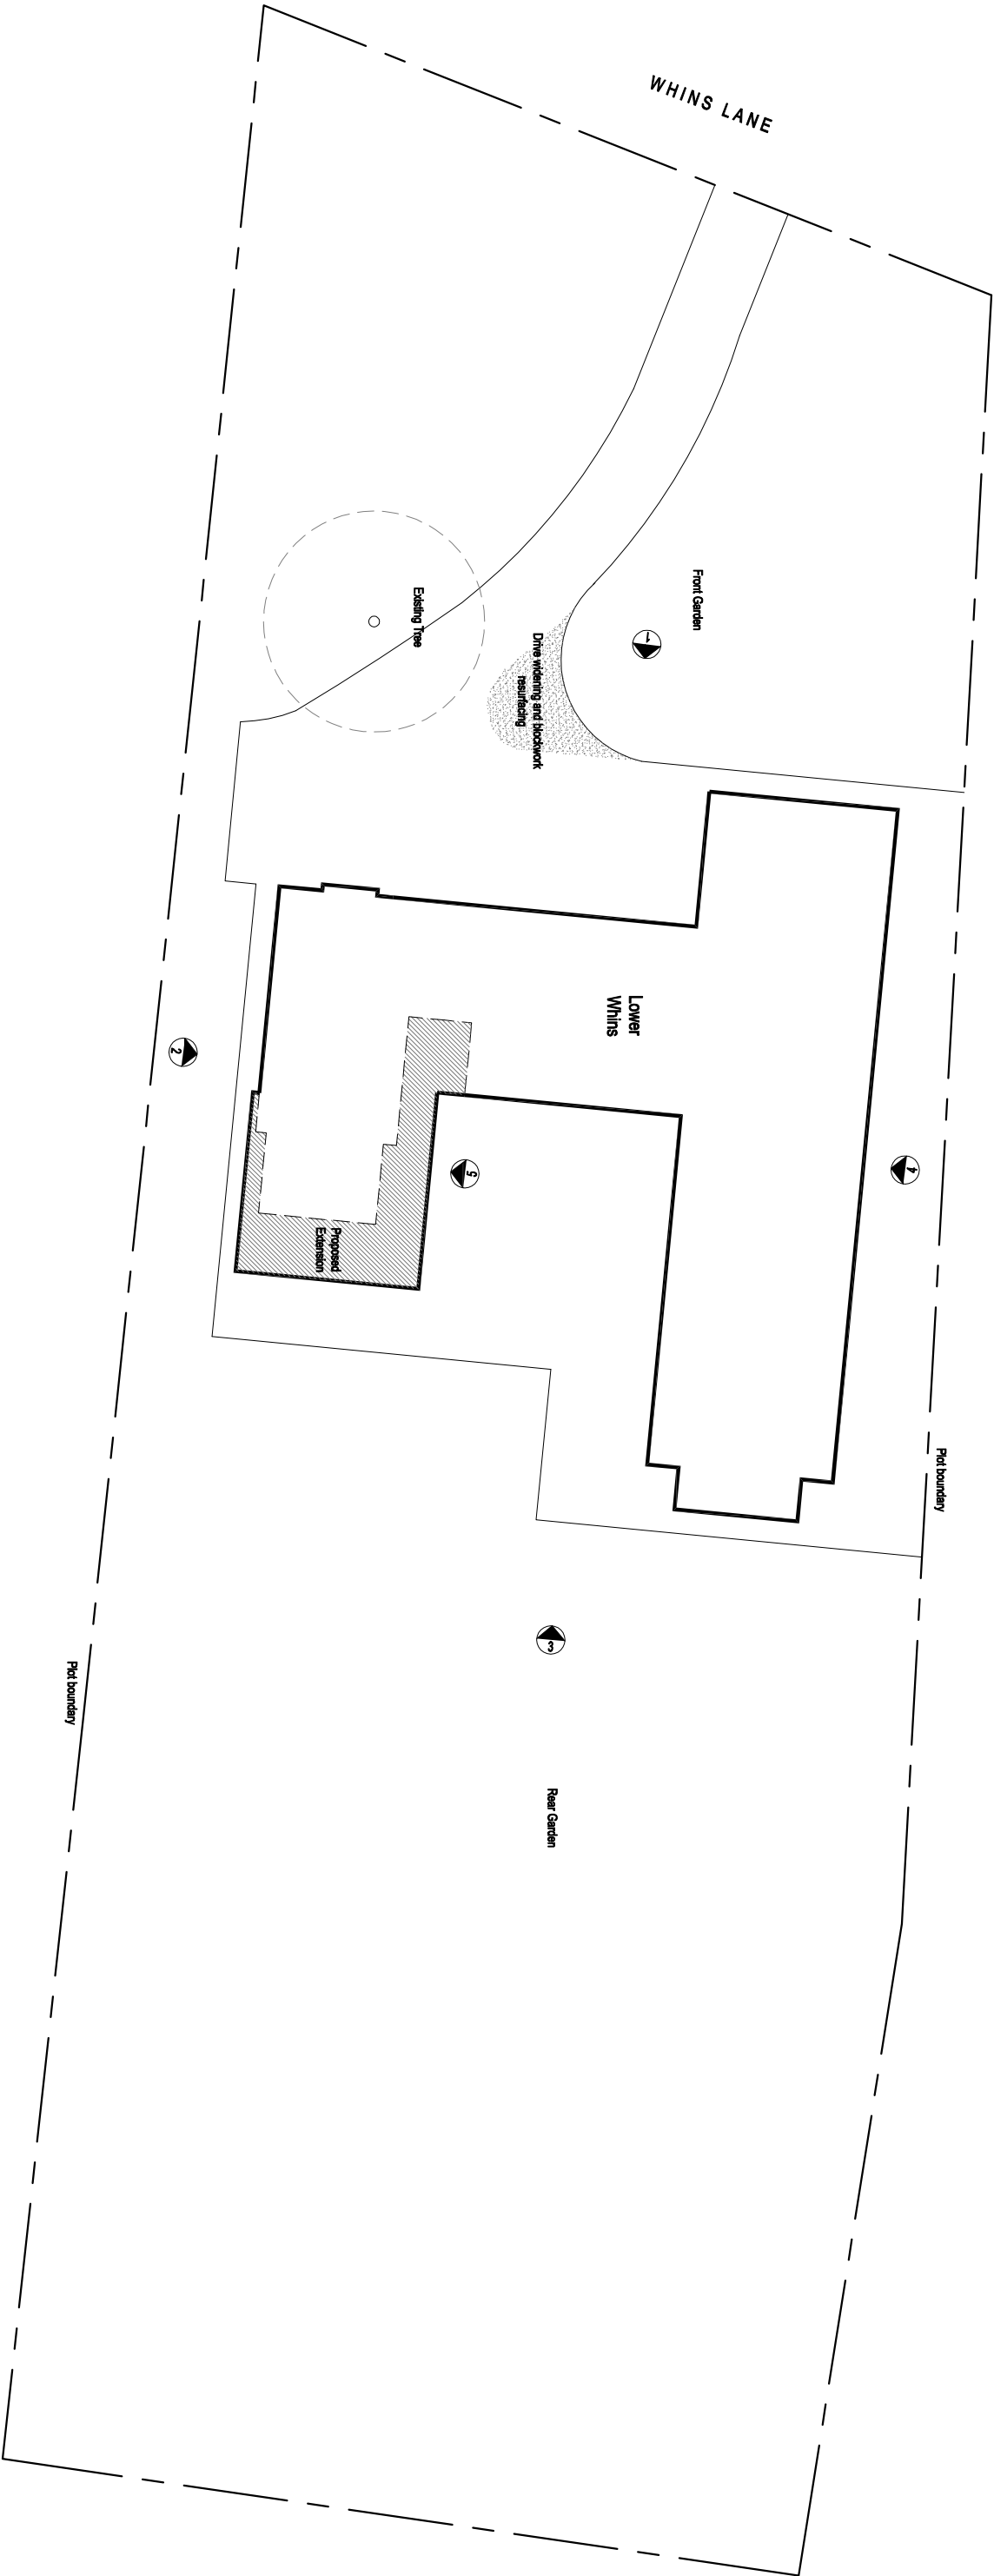

©www.qwarchitects Ltd 2020 | This Drawing is to be used in conjunction with all other project associated drawings and information. Do not scale from this drawing. Reproduction of this drawing without written permission is prohibited. All rights reserved. No drawing is copyright if it is a copy of an original work.

qww+qarchitects The Annex Lowerfold Farm Oswaldtwistle B854GA Tel: 01254 483648 Private Residential Housing Commercial Conservation Domestic Email: info@qwarchitects.com Web: www.qwarchitects.com Architects Registration Board		Client MR_P_WOODS		Scale 1:250		Sheet Size A3		Job Number 22-030		Drawn By AW		Checked AW	
Project LOWER_WHINS SABDEN		Drawing Title PROPOSED_SITE_BLOCK PLAN		Drawing Status PLANNING		Drawing Number PL/06		Revision A		Final Issue MAY_2022			