




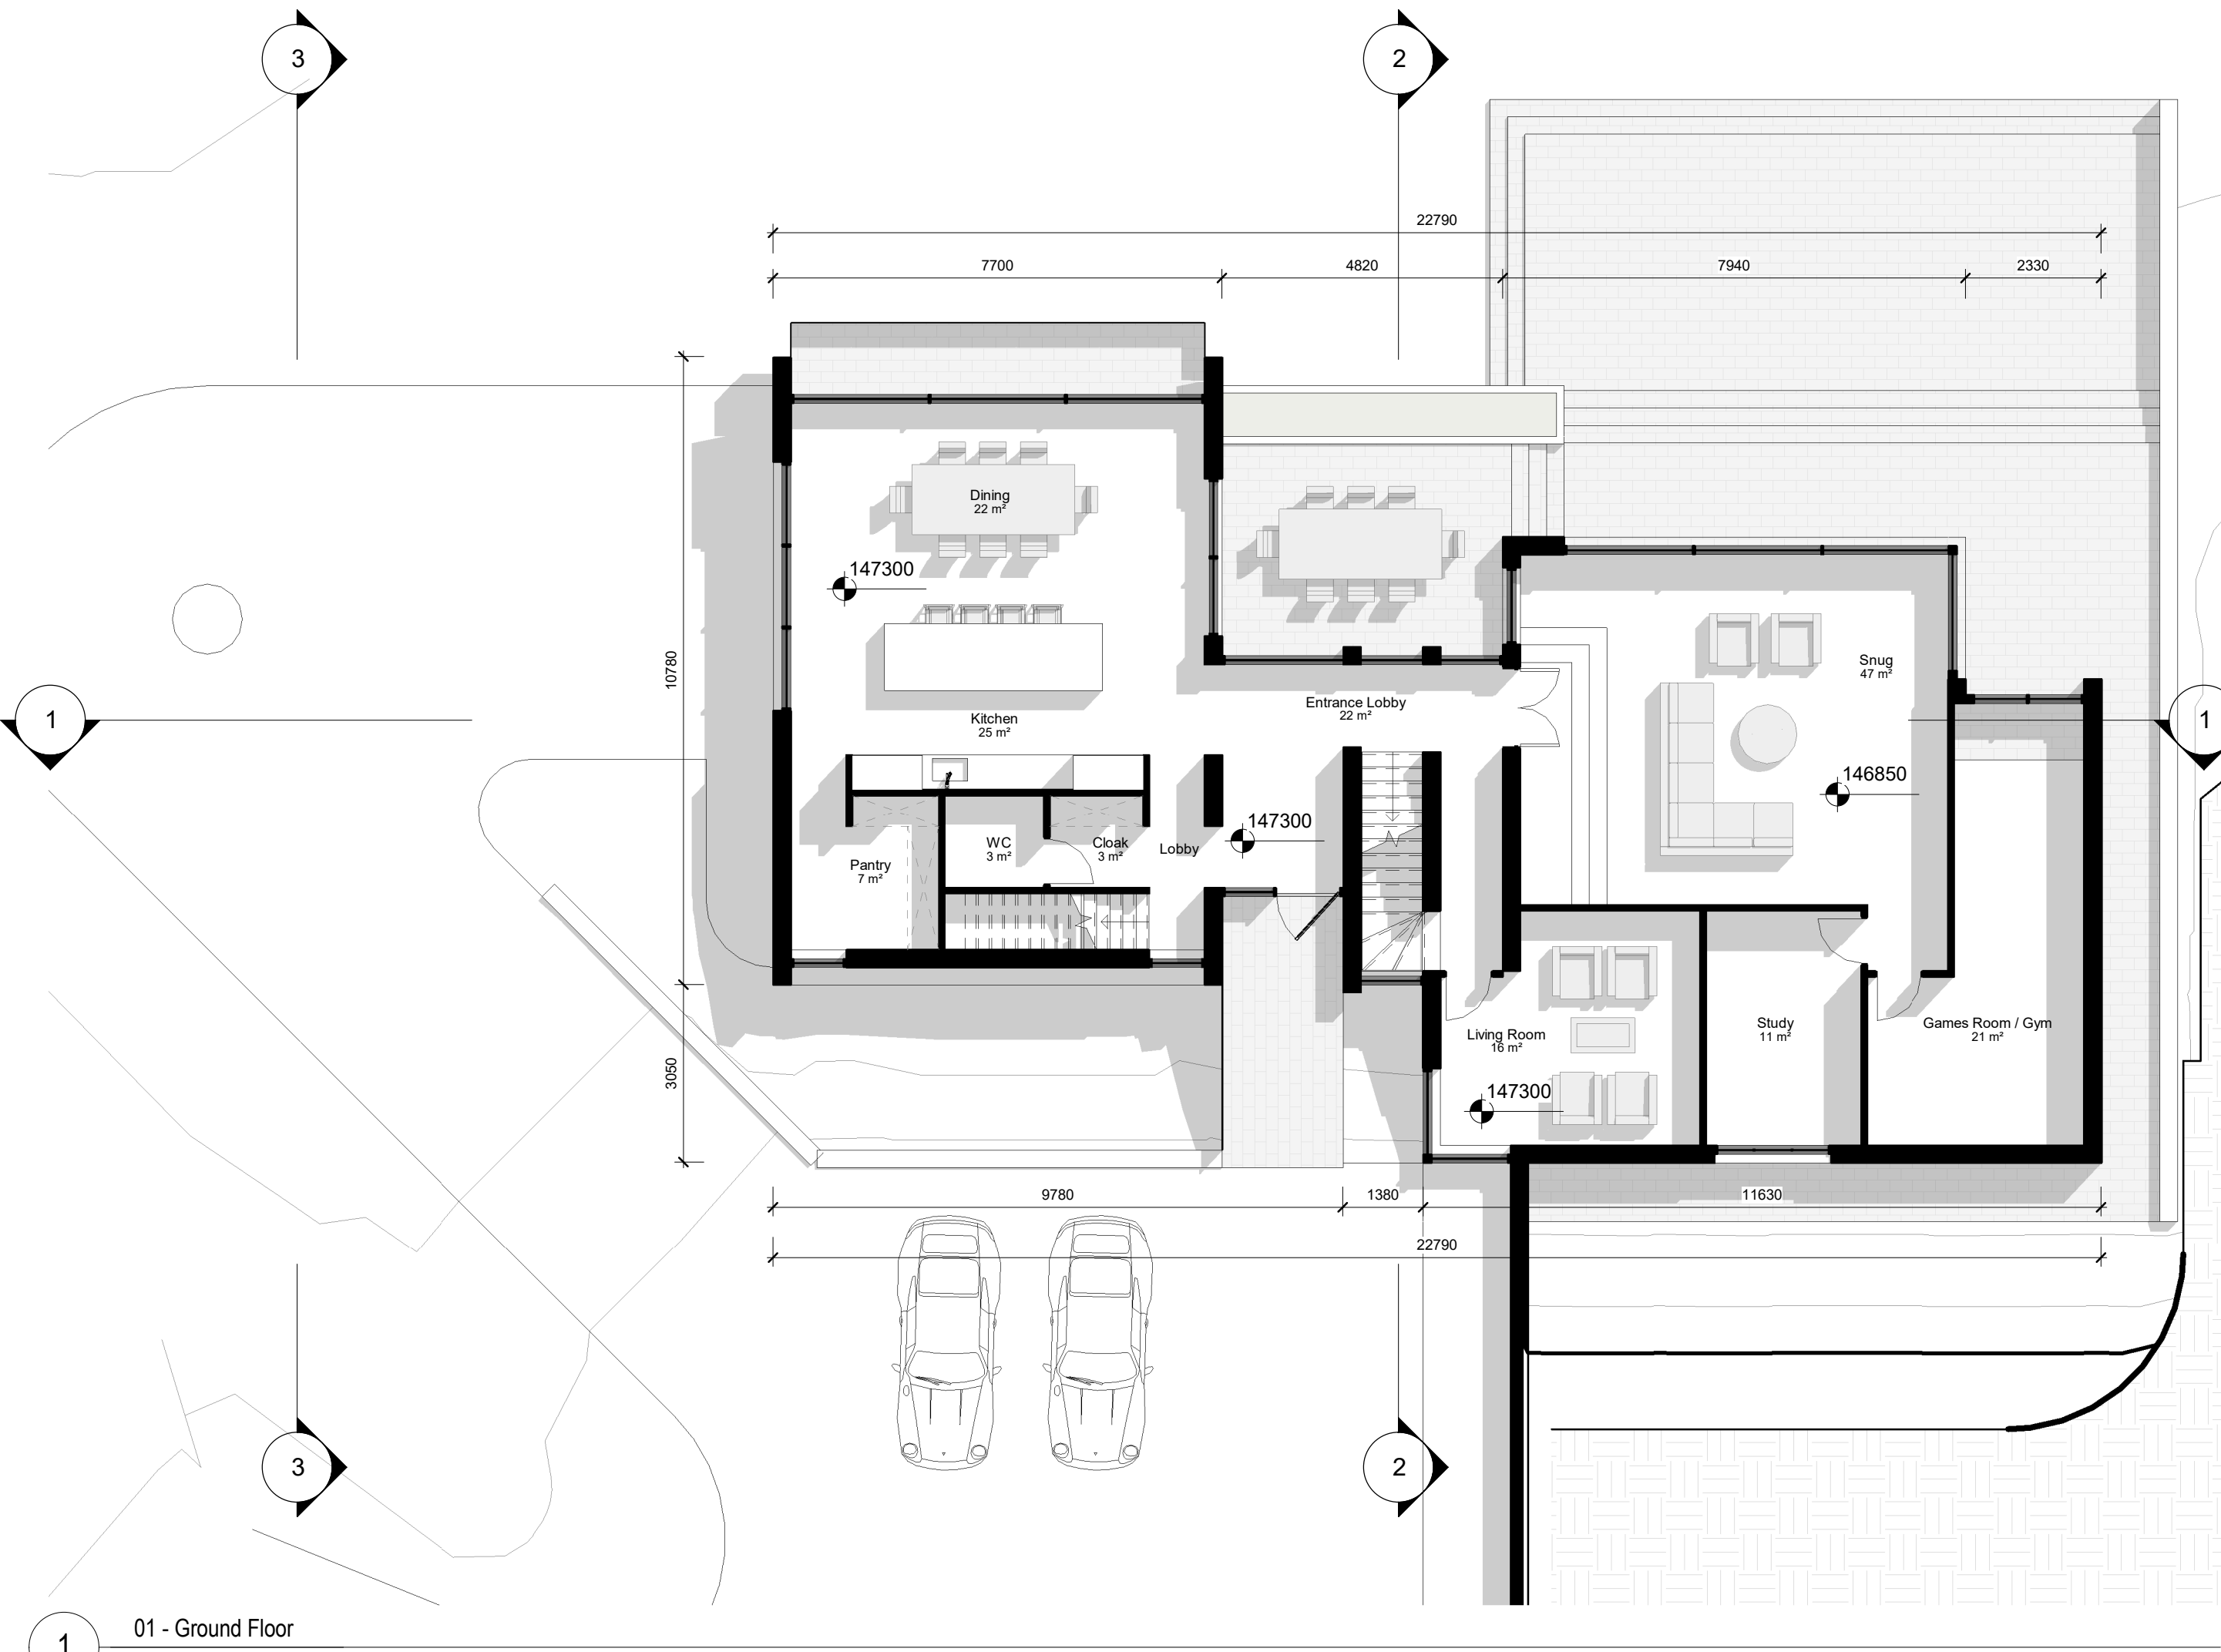


01 - Ground Floor
1:100

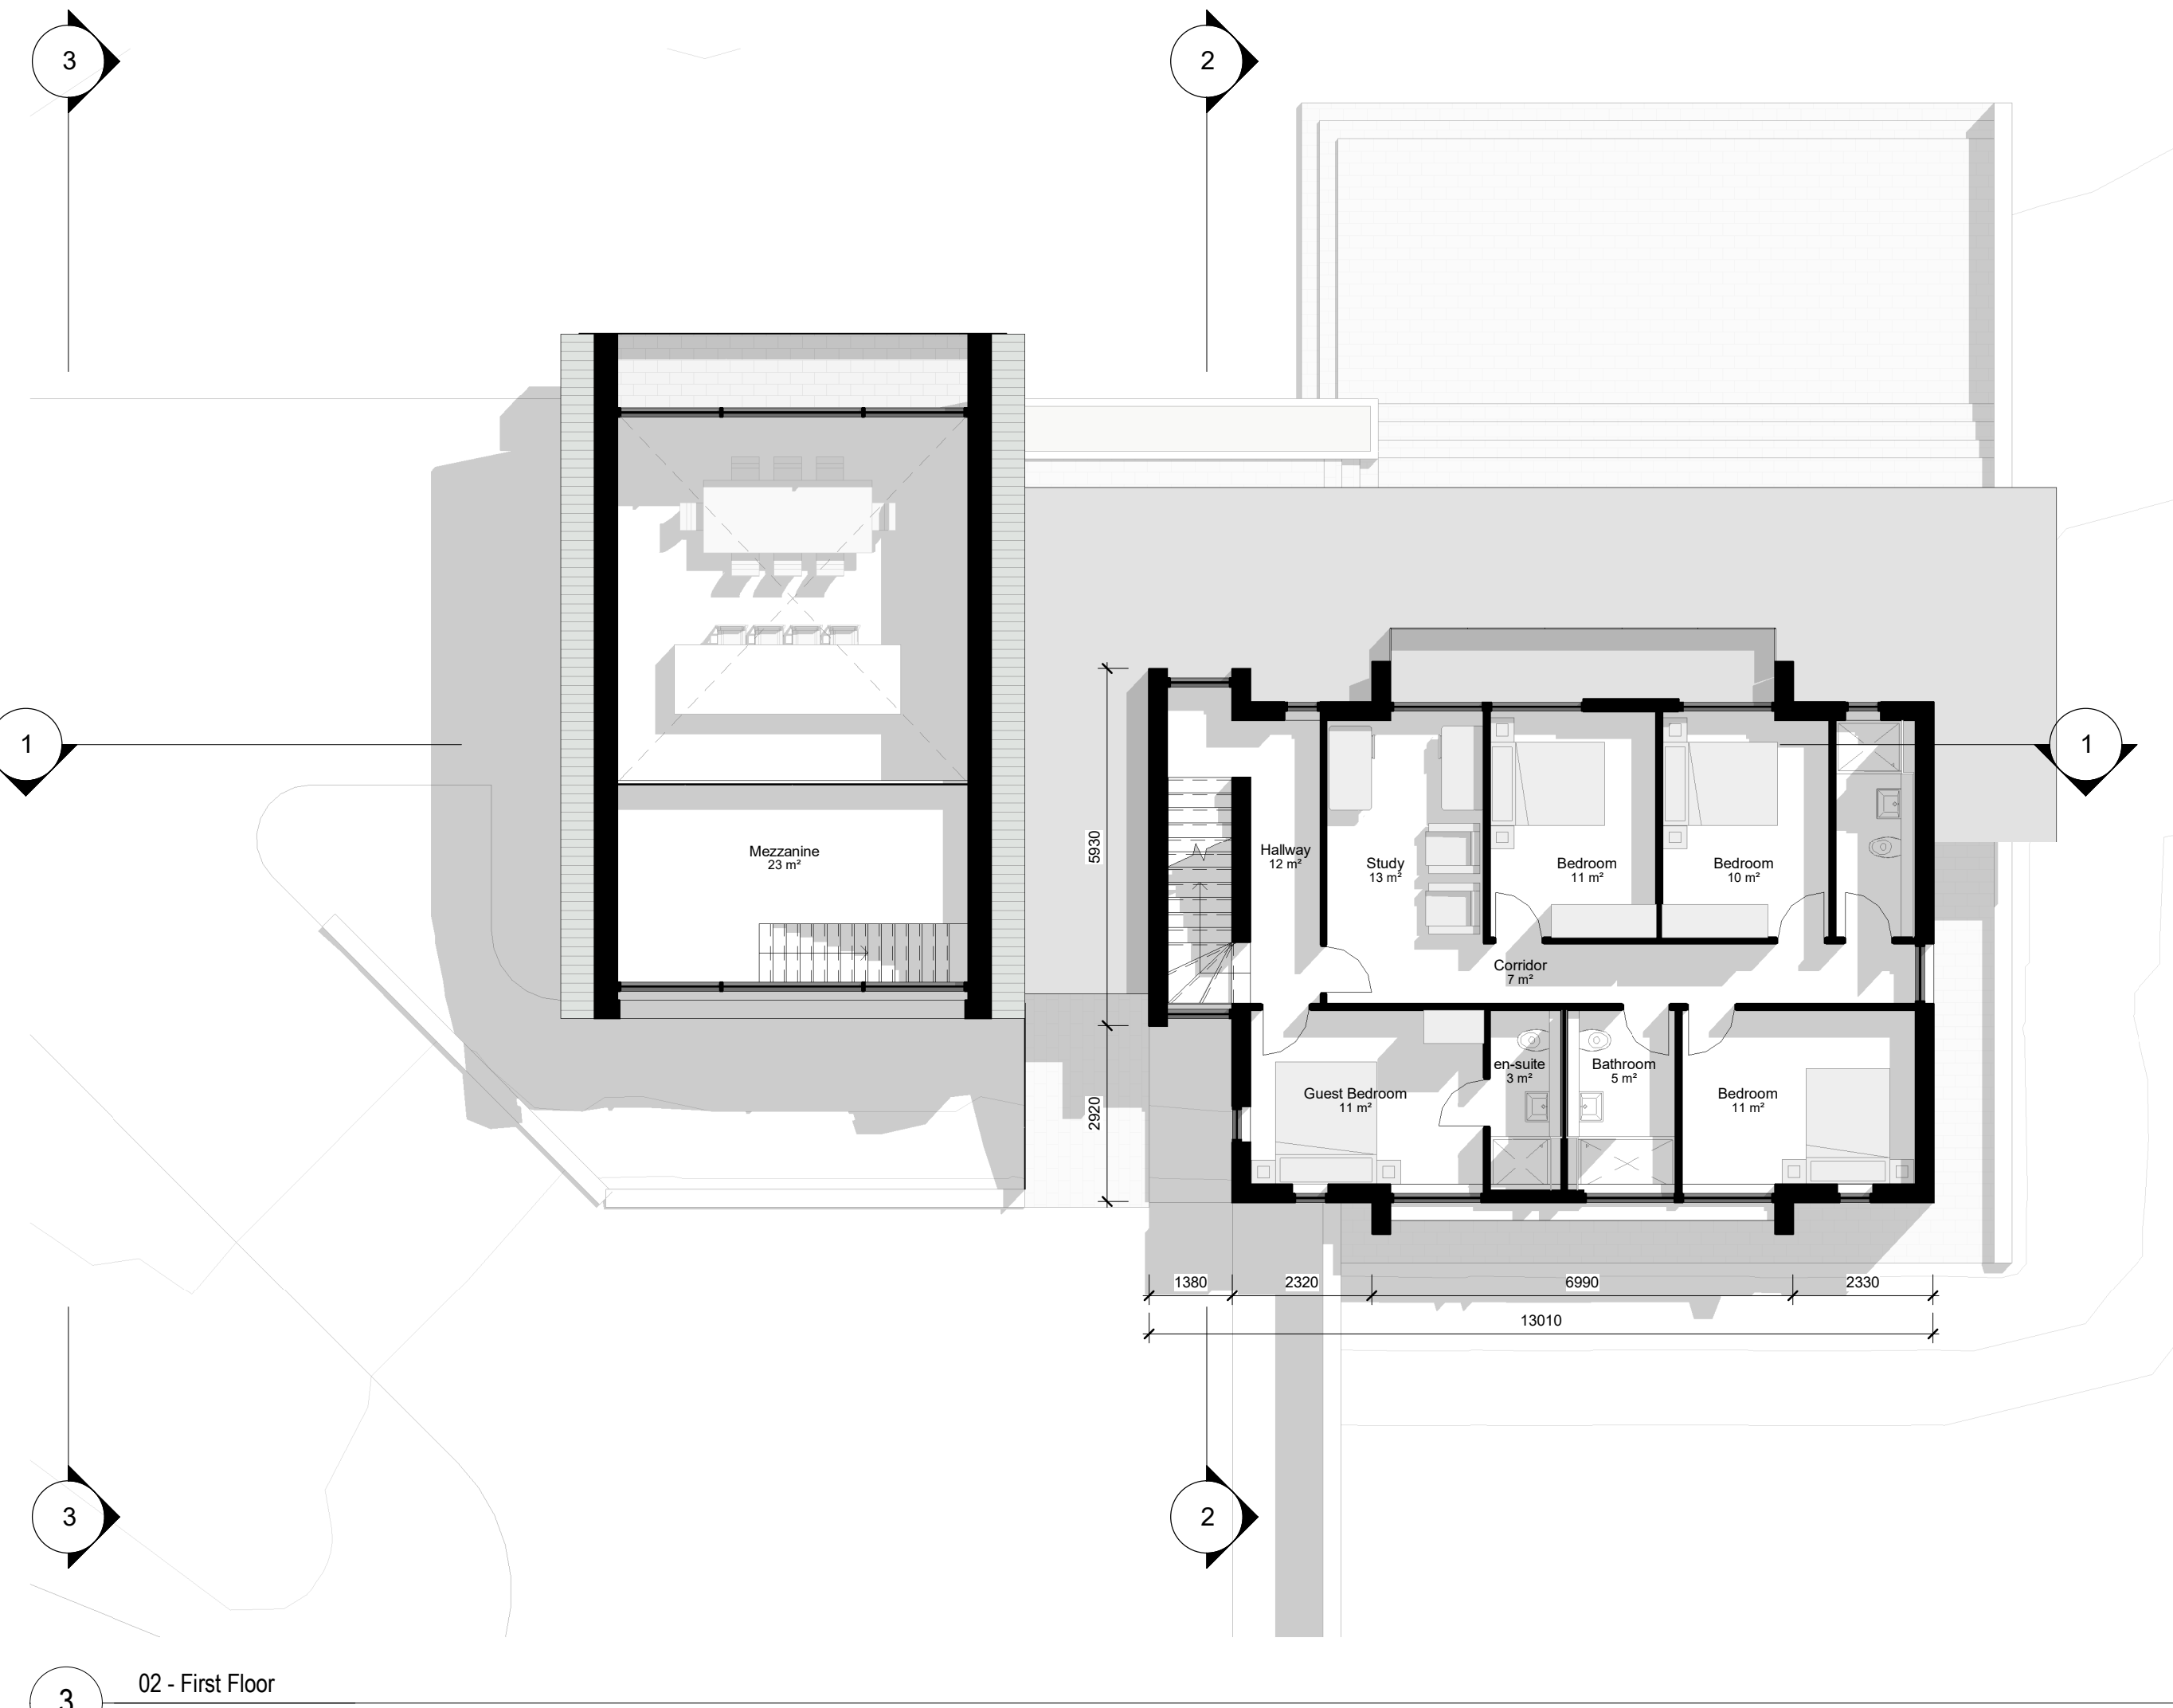

02 - First Floor
1:100

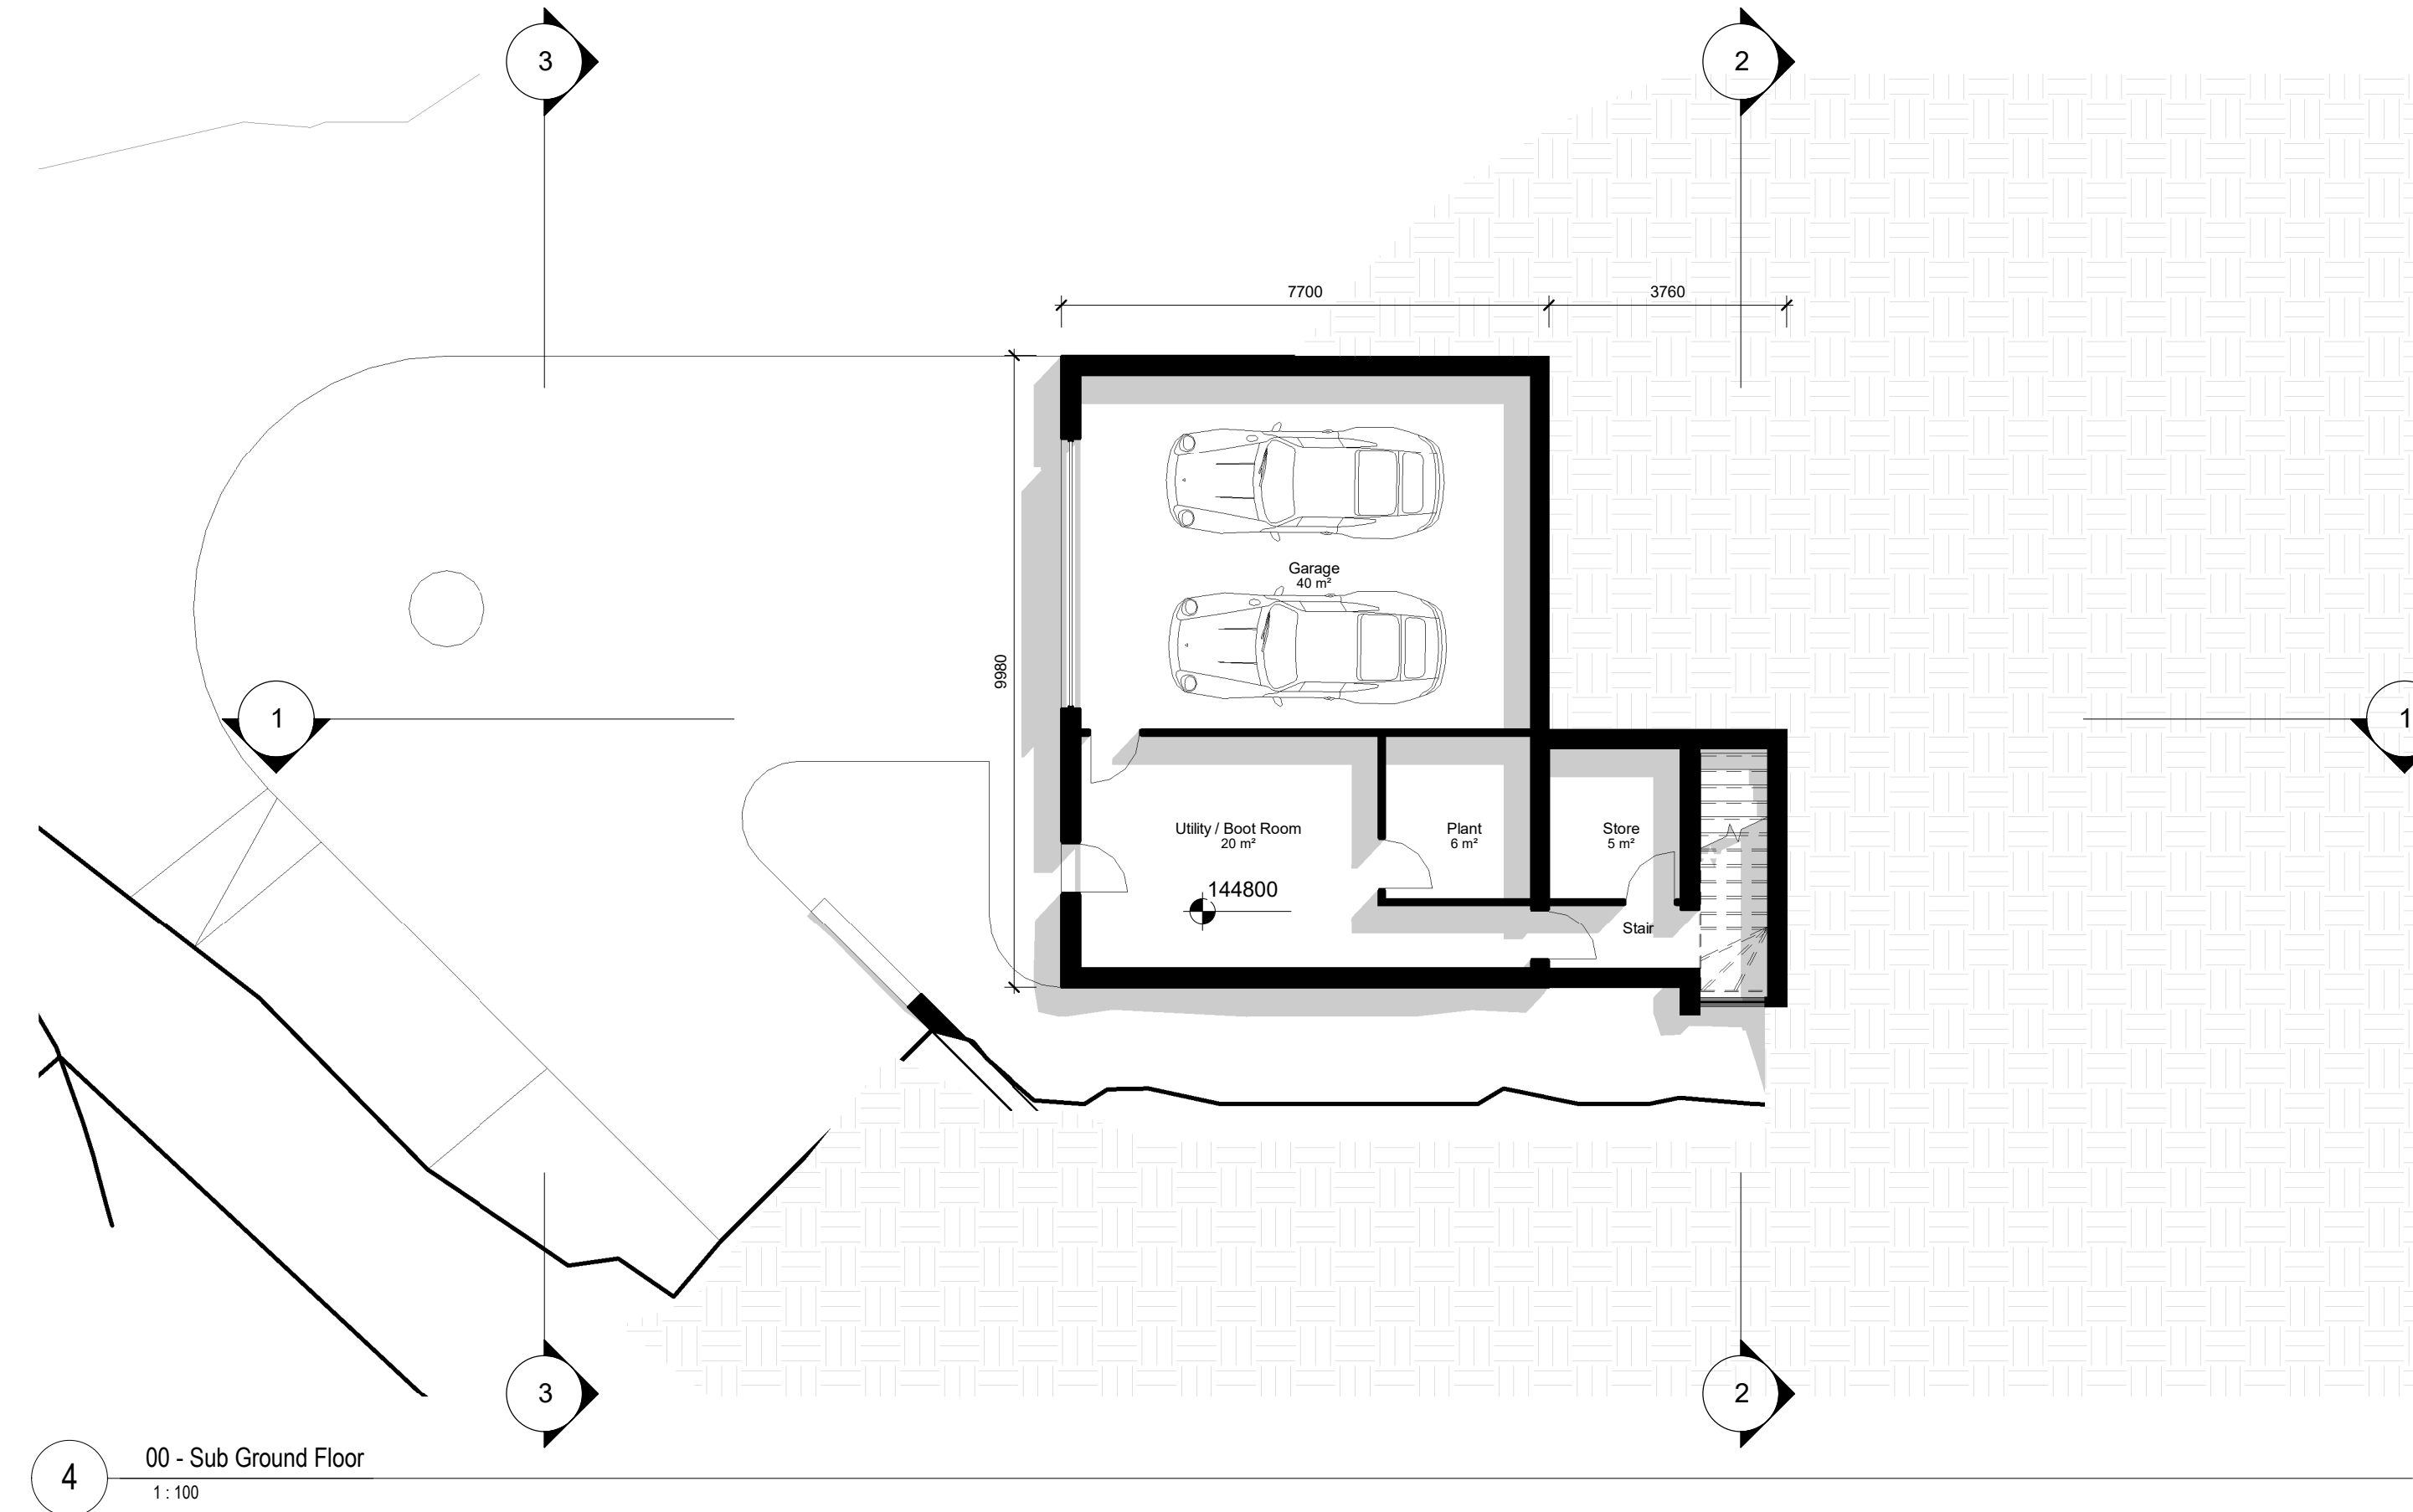

00 - Sub Ground Floor
1:100

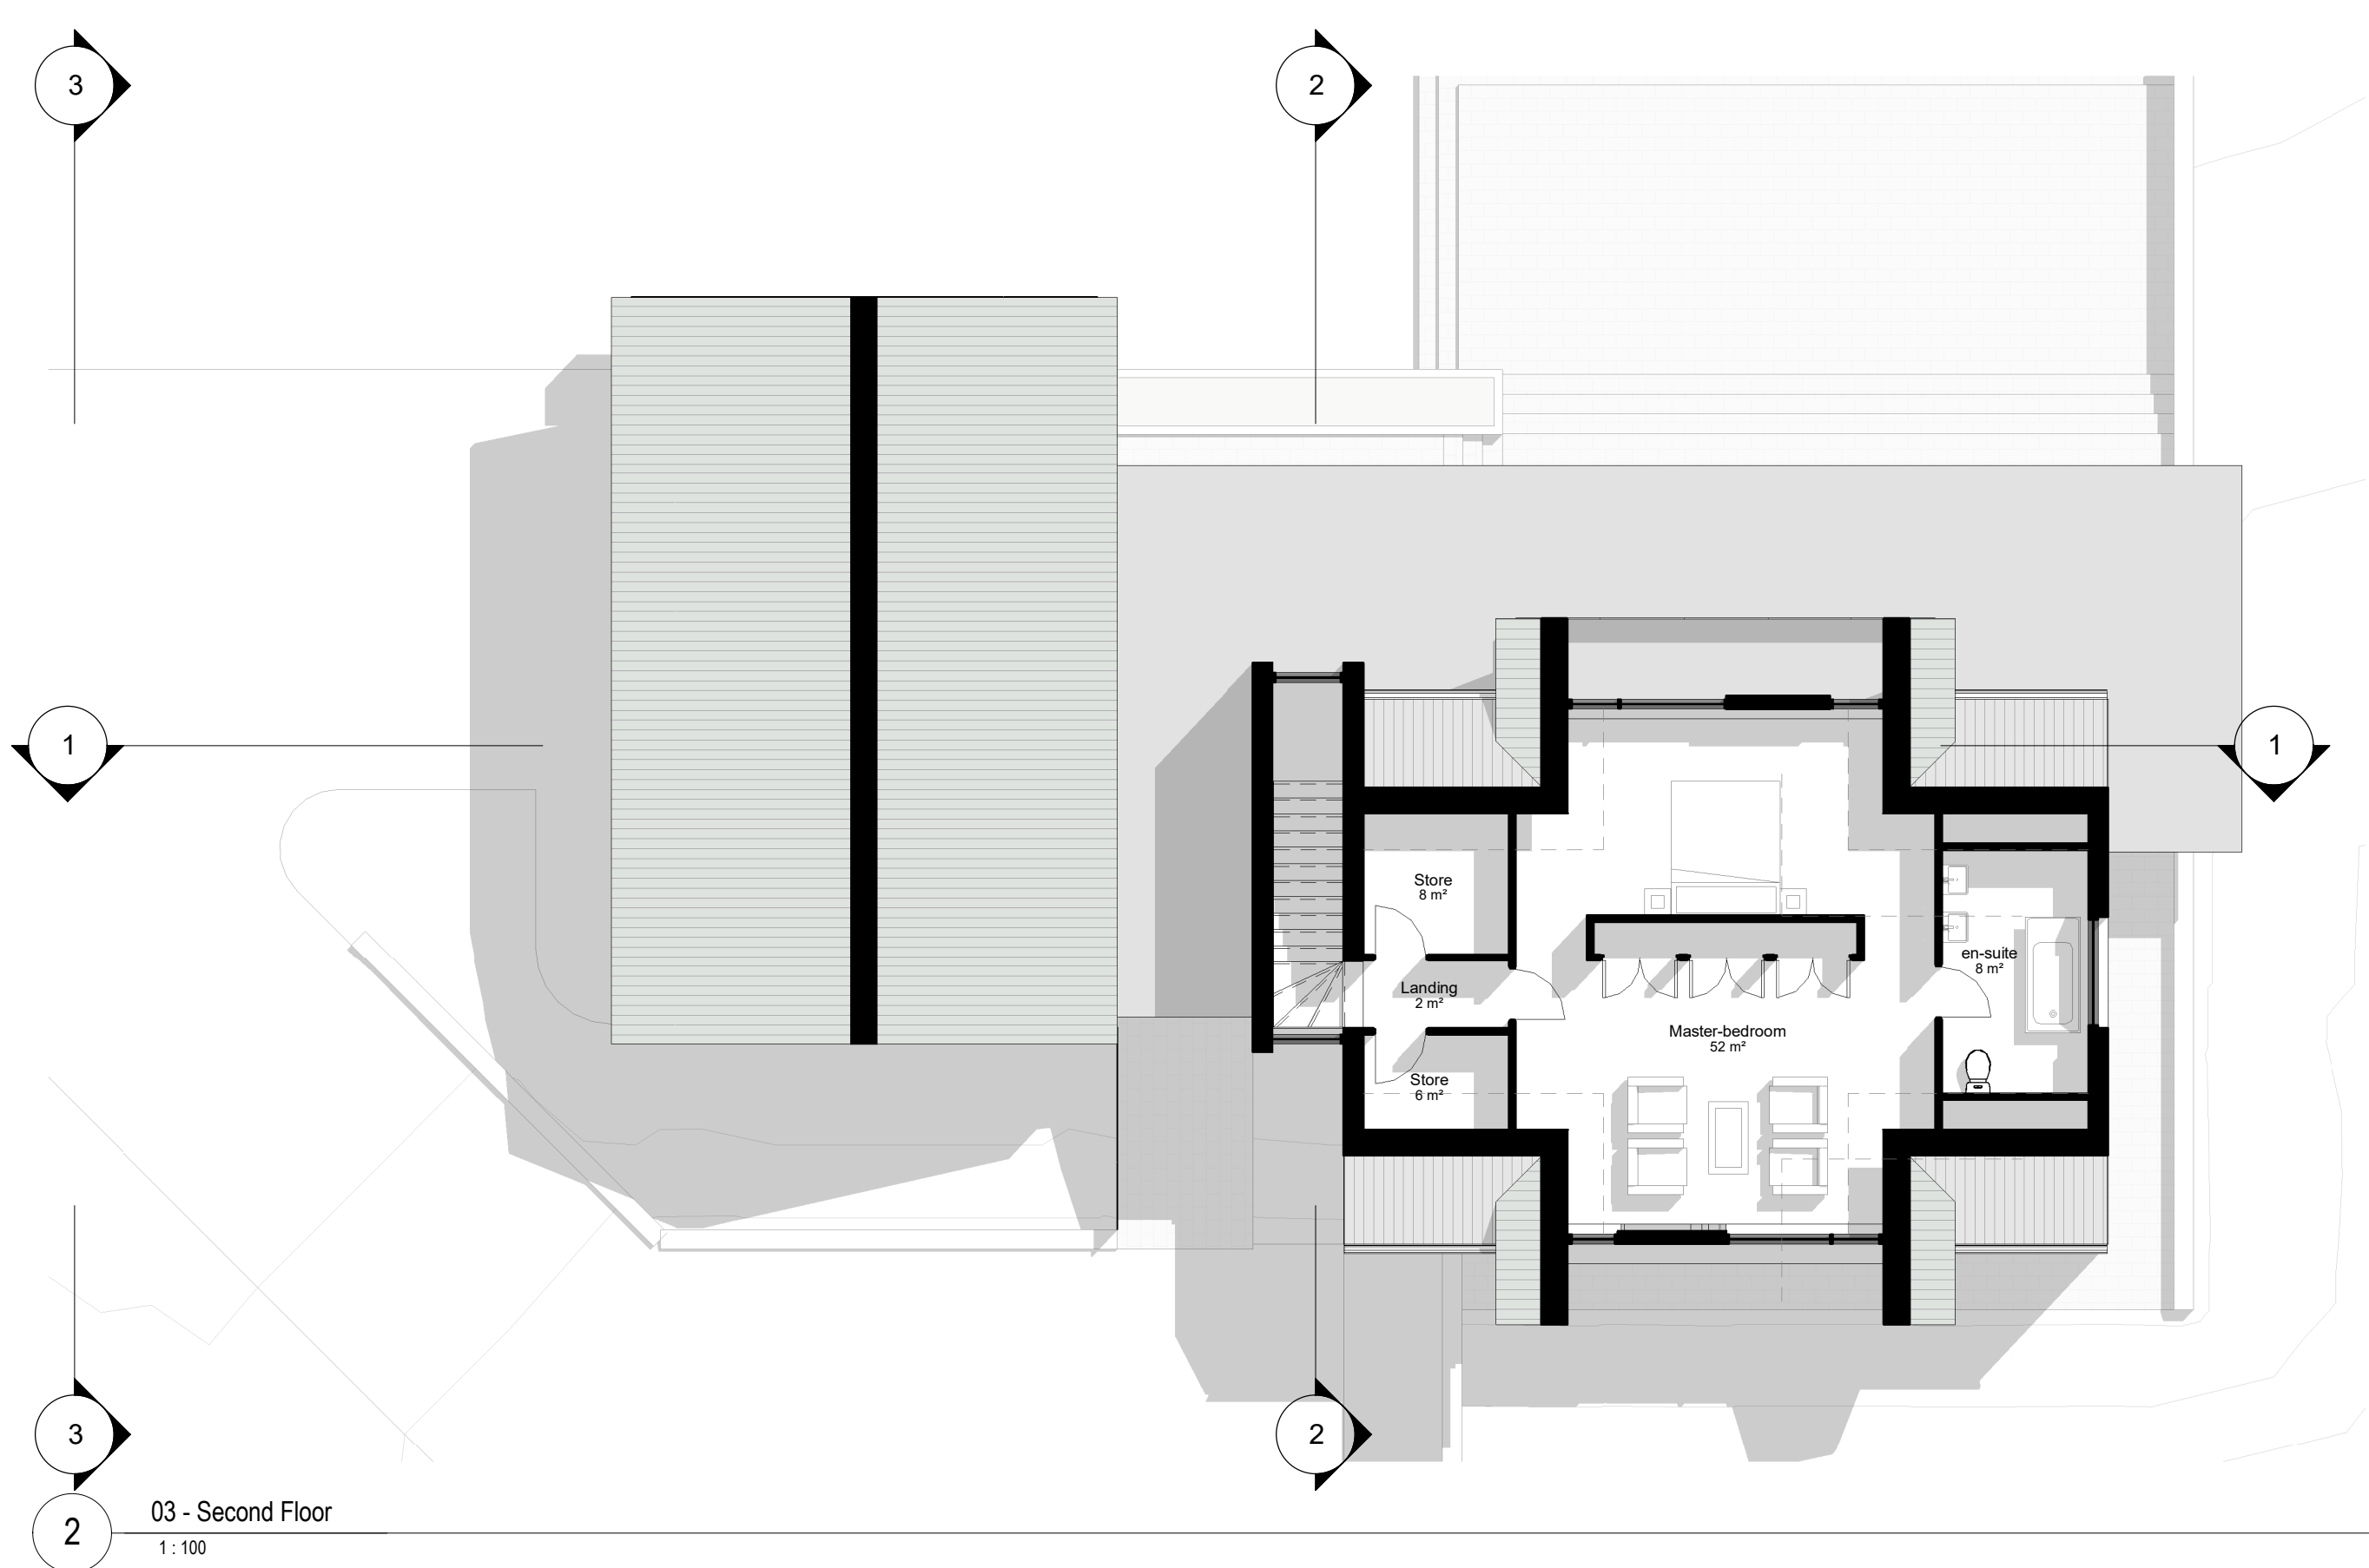

03 - Second Floor
1:100

Room Schedule	
Name	Area

Sub-Ground Floor	
Garage	40 m²
Plant	6 m²
Stair	7 m²
Store	5 m²
Utility / Boot Room	20 m²

Ground Floor	
Cloak	3 m²
Dining	22 m²
Entrance Lobby	22 m²
Games Room / Gym	21 m²
Kitchen	25 m²
Living Room	16 m²
Lobby	7 m²
Pantry	7 m²
Snug	47 m²
Study	11 m²
WC	3 m²

First Floor	
Bathroom	5 m²
Bedroom	10 m²
Bedroom	11 m²
Bedroom	11 m²
Corridor	7 m²
en-suite	3 m²
Guest Bedroom	11 m²
Hallway	12 m²
Mezzanine	23 m²
Study	13 m²

Second Floor	
en-suite	8 m²
Landing	2 m²
Master-bedroom	52 m²
Store	8 m²
Store	6 m²
Grand total: 31	444 m²

OPTION	DRAWING NUMBER
PR-GA-001	

project Proposed Dwelling location Bankfield , Number 43 Langho client Altschwager	drawing title Proposed Plans	
	dwg purpose	
	scale 1 : 100 @ sheet size A1	rev date
	job number	PR-GA-001 drawing number revision

