


EXISTING ELEVATIONS

1 WATER MEADOWS - LONGRIDGE - PRESTON - PR3 3BW




Rear (West) Elevation

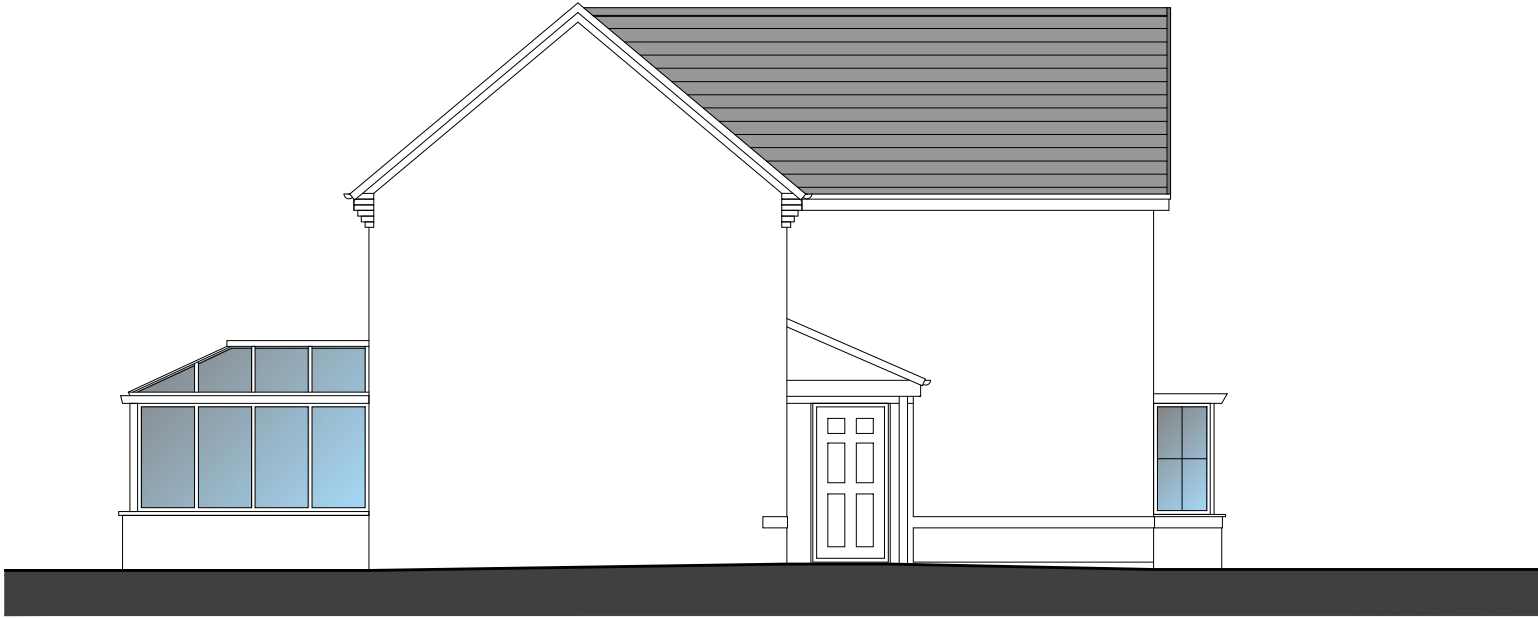


Side (South) Elevation



Front (North) Elevation

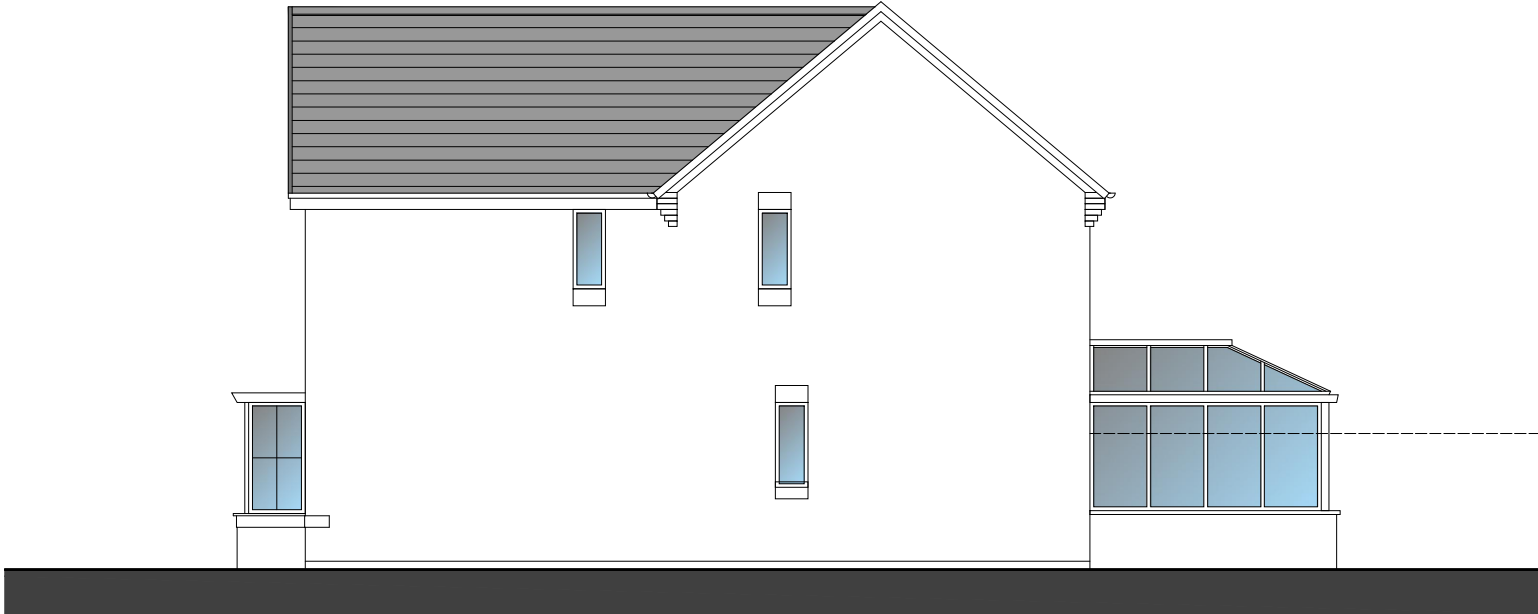

Side (North) Elevation

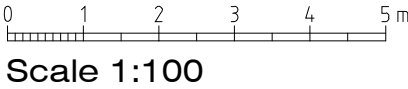

|   |                                                                                  |                                                       |
|---|----------------------------------------------------------------------------------|-------------------------------------------------------|
| MR & MRS HELM<br>SINGLE STOREY REAR<br>EXTENSION:<br>1 WATER MEADOWS<br>LONGRIDGE<br>PRESTON PR3 3BW | JM-0241                                                                          | 003                                                   |
|   | EXISTING<br>ELEVATIONS                                                           | Date: 15.06.22<br>Drawn: J Monks<br>Scale: 1:100 (A3) |
|   | MONKS-ARCHITECTURAL-DESIGN<br>25 BIRCHFIELD DRIVE - LONGRIDGE- PRESTON - PR3 3HP |                                                       |