


EXISTING LOCATION PLAN

1 WATER MEADOWS - LONGRIDGE - PRESTON - PR3 3BW

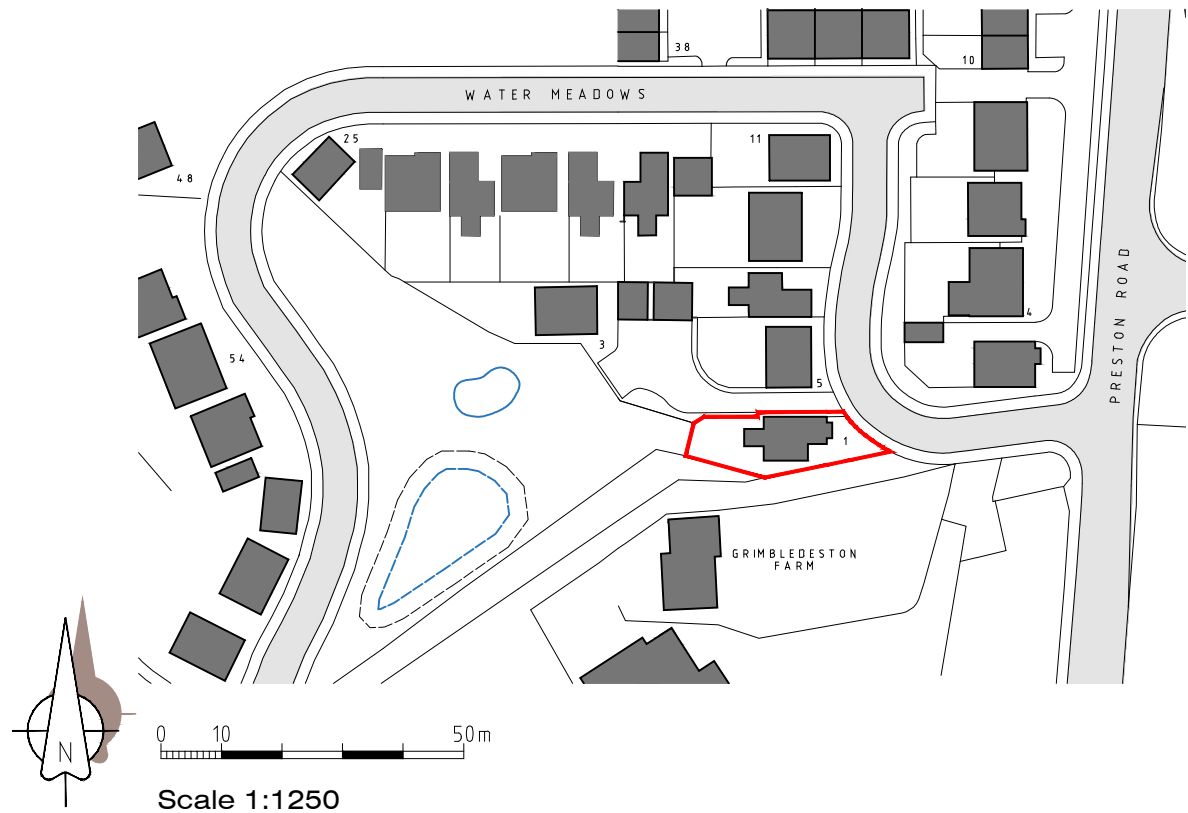

MR & MRS HELM SINGLE STOREY REAR EXTENSION: 1 WATER MEADOWS LONGRIDGE PRESTON PR3 3BW	JM-0241	001
	LOCATION PLAN <i>(Ordnance Survey Extract)</i>	Date: 15.06.22 Drawn: J Monks Scale: 1:1250 (A4)
MONKS-ARCHITECTURAL-DESIGN 25 BIRCHFIELD DRIVE - LONGRIDGE- PRESTON - PR3 3HP		