


PROPOSED ELEVATIONS

1 WATER MEADOWS - LONGRIDGE - PRESTON - PR3 3BW

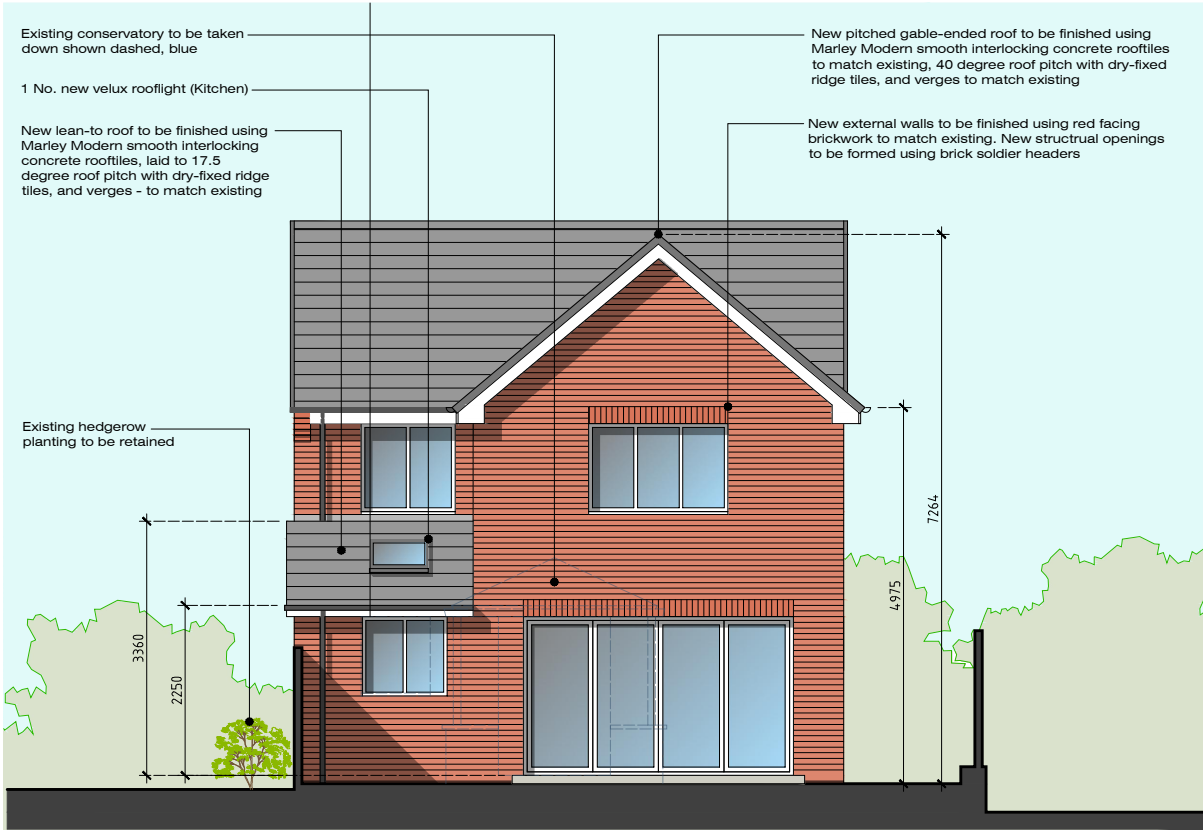

Rear (South) Elevation




Side (East) Elevation



Front (North) Elevation



Side (West) Elevation

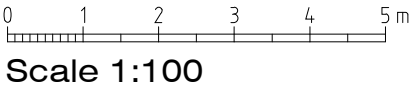

MR & MRS HELM TWO-STOREY REAR EXTENSION: 1 WATER MEADOWS LONGRIDGE PRESTON PR3 3BW	JM-0241	005
	PROPOSED ELEVATIONS	Date: 15.06.22 Drawn: J Monks Scale: 1:100 (A3)
	MONKS-ARCHITECTURAL-DESIGN 25 BIRCHFIELD DRIVE - LONGRIDGE- PRESTON - PR3 3HP	