

Peter Hitchen  
Architects

www.peterhitchenarchitects.co.uk

CLIENT:  
MR & MRS COWKING

PROJECT:  
PROPOSED HOLIDAY  
ACCOMMODATION AT MILL FARM,  
WADDINGTON

SHEET:  
LOCATION PLAN

Project number PHA/328


Date 22/03/2019

Drawn by RH

Checked by PH

A300

Scale 1 : 1250

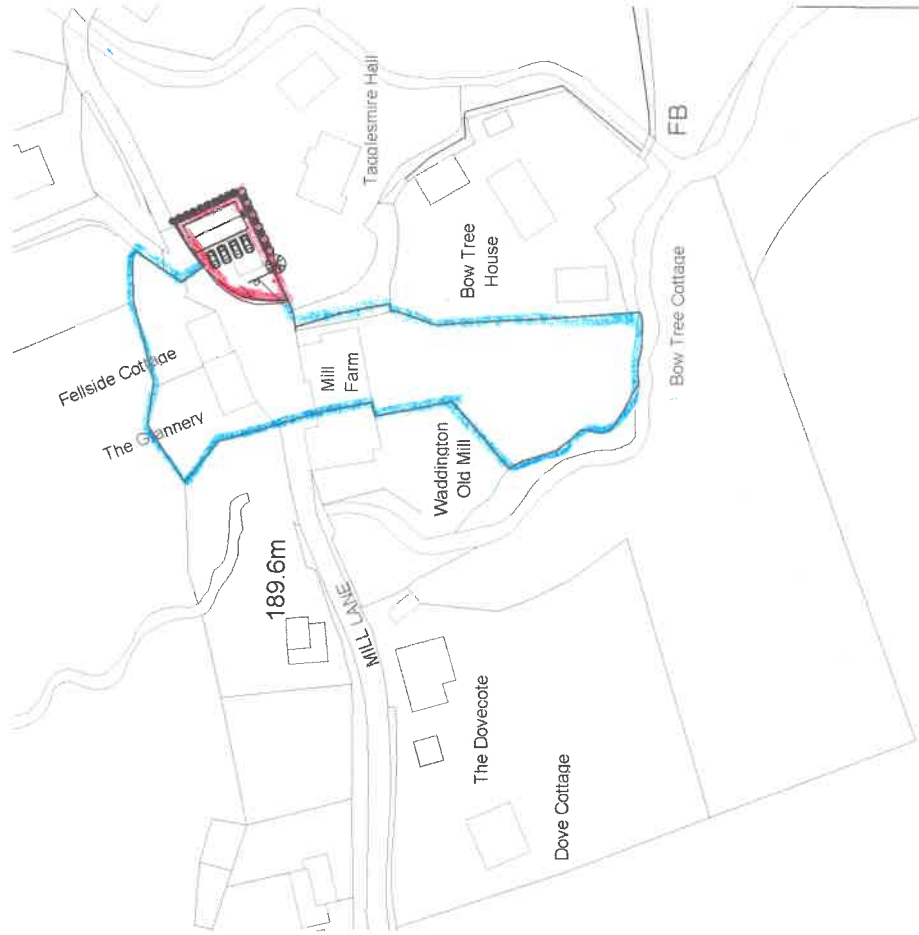

# LOCATION PLAN

1

1 : 1250



© CROWN COPYRIGHT AND DATABASE RIGHTS 2018 OS 100019980