
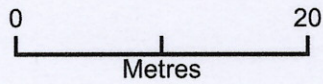


# KATE JONES Block plan

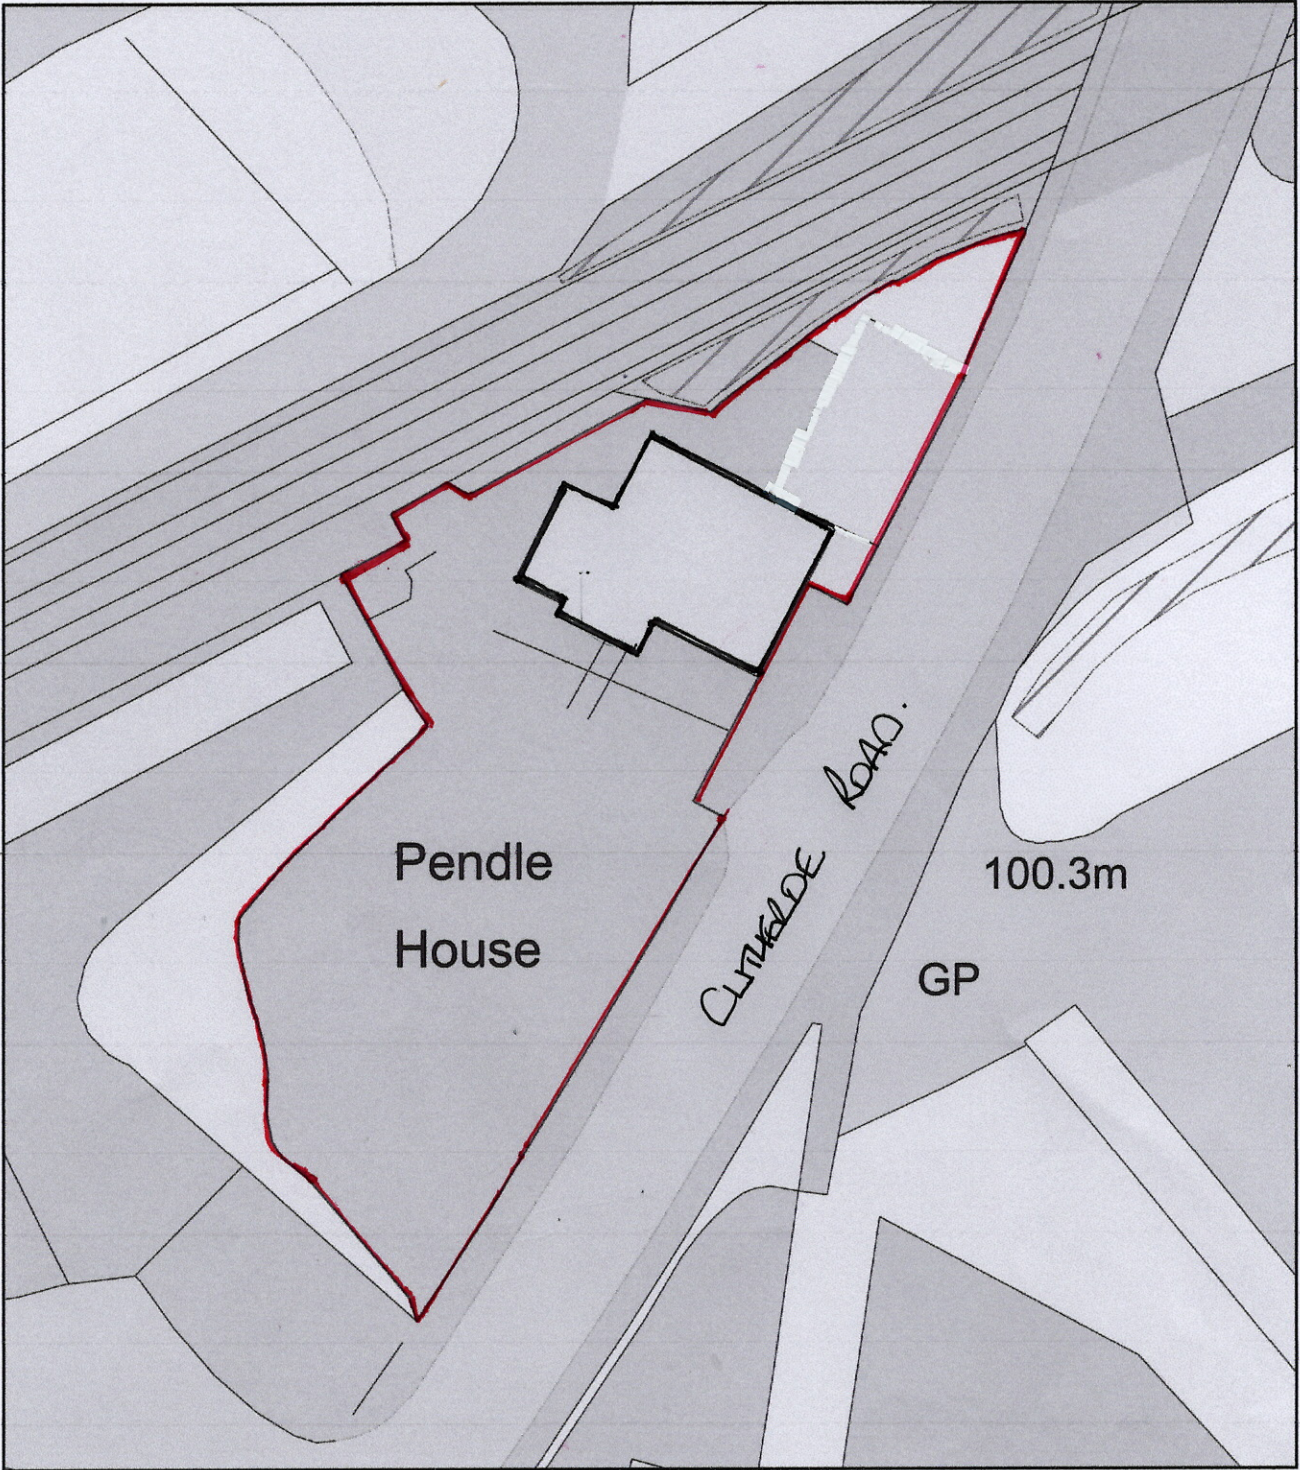

Plan Produced for: Mike Taylor  
Date Produced: 22 May 2021  
Plan Reference Number: TQRQM21142121406681  
Scale: 1:500 @ A4