

NOTES:

No.	Description	Date

CLIENT:
Sue Hind

PROJECT:
**PROPOSED REAR EXTENSION
& ALTERATIONS AT 23
BUCCLEUCH AVENUE**

SHEET:
EXISTING ELEVATIONS

Project number **PHA/766**

Date **23/06/2022**


Drawn by **DH**

Checked by **PH**

A1.2

Scale **1 : 50**


Sheet size **A1**

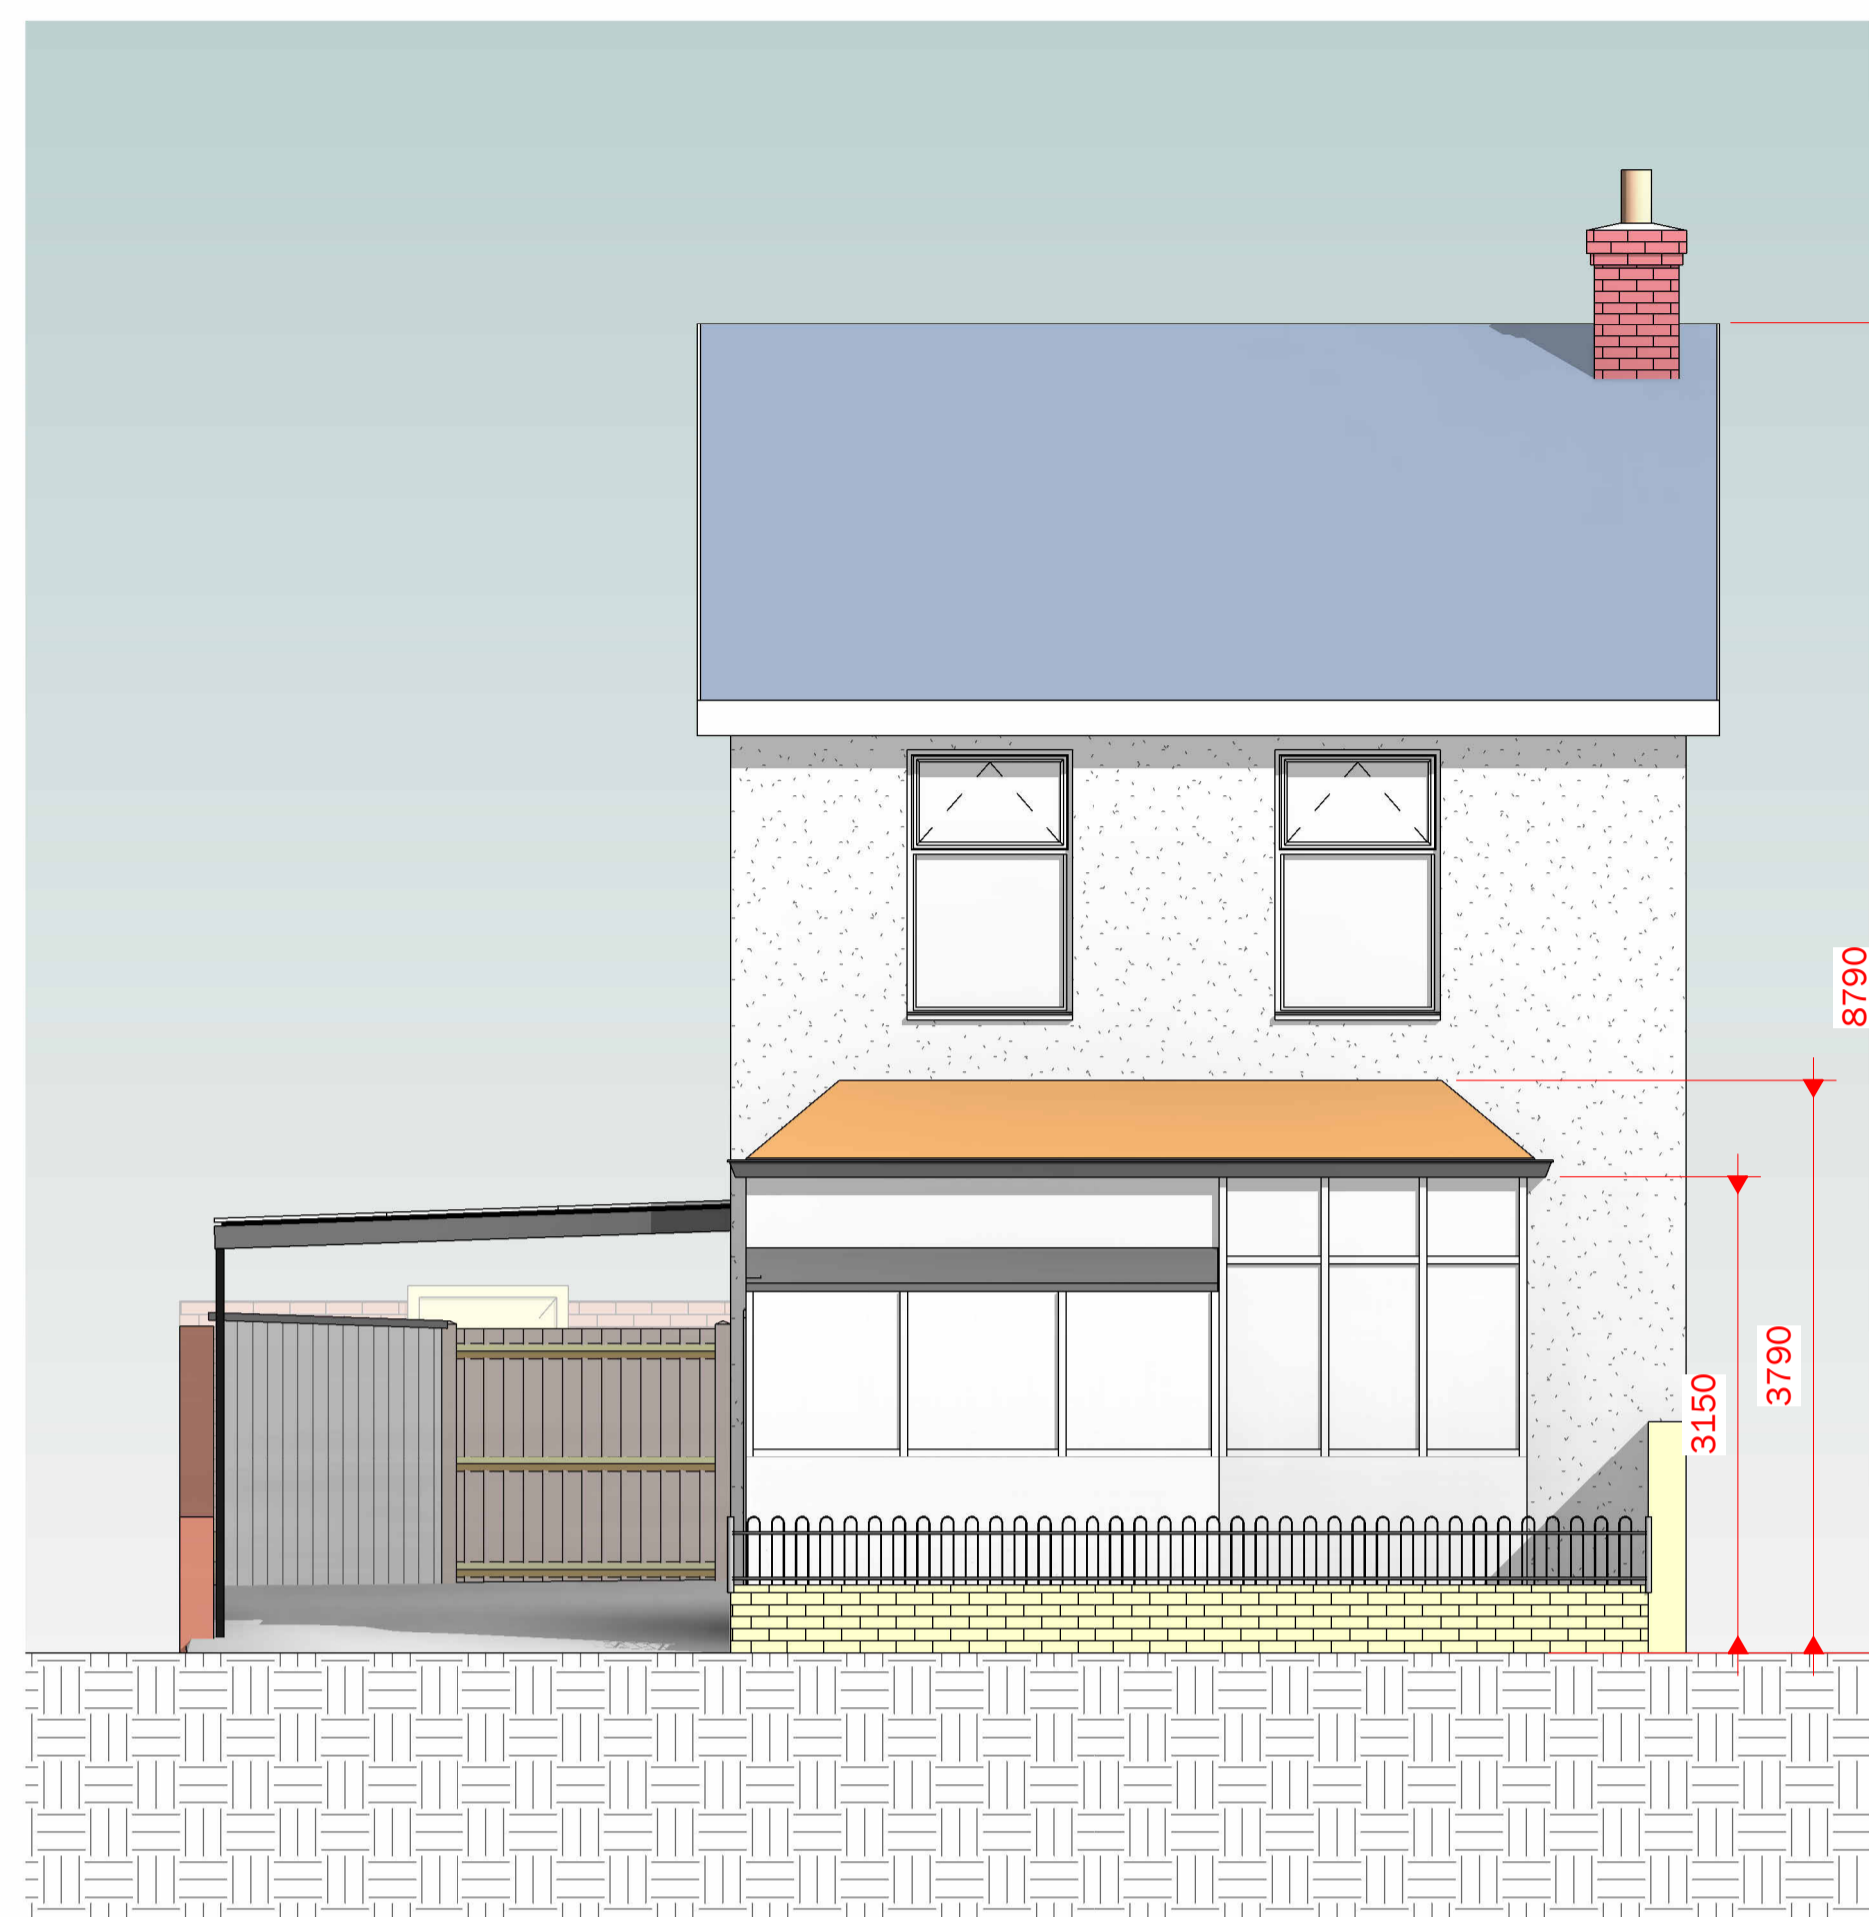

1 PROPOSED NORTH
1 : 50



4 EXISTING EAST
1 : 50

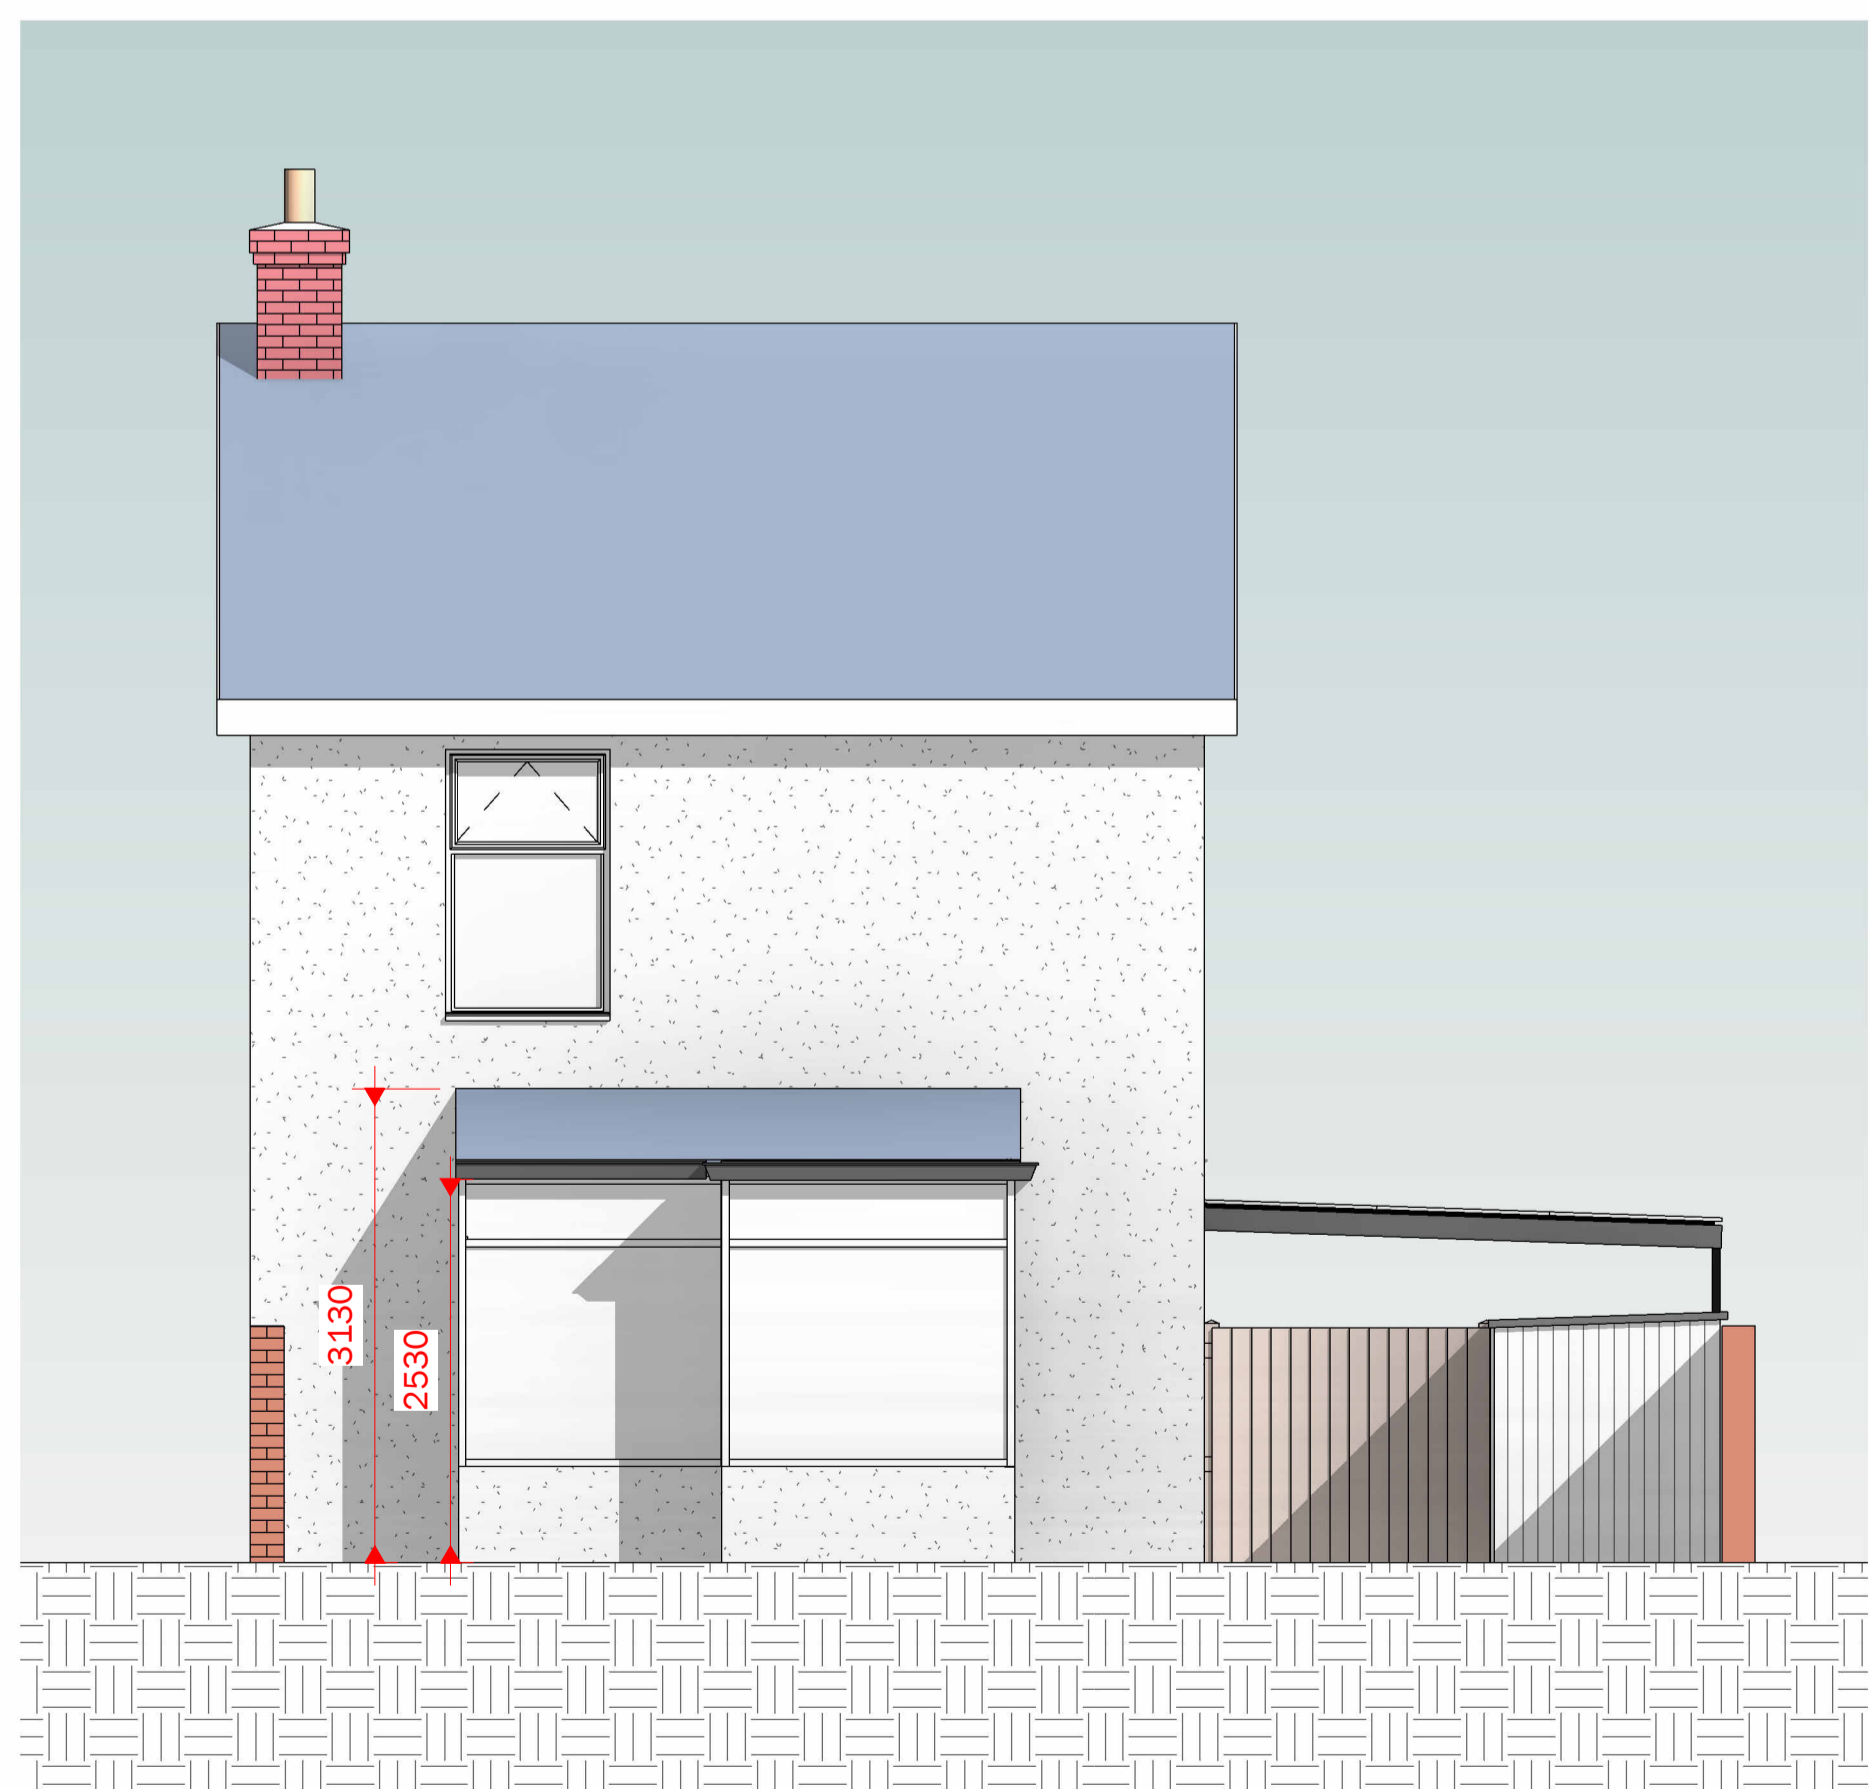

3 PROPOSED SOUTH
1 : 50



2 EXISTING WEST
1 : 50