




existing south elevation

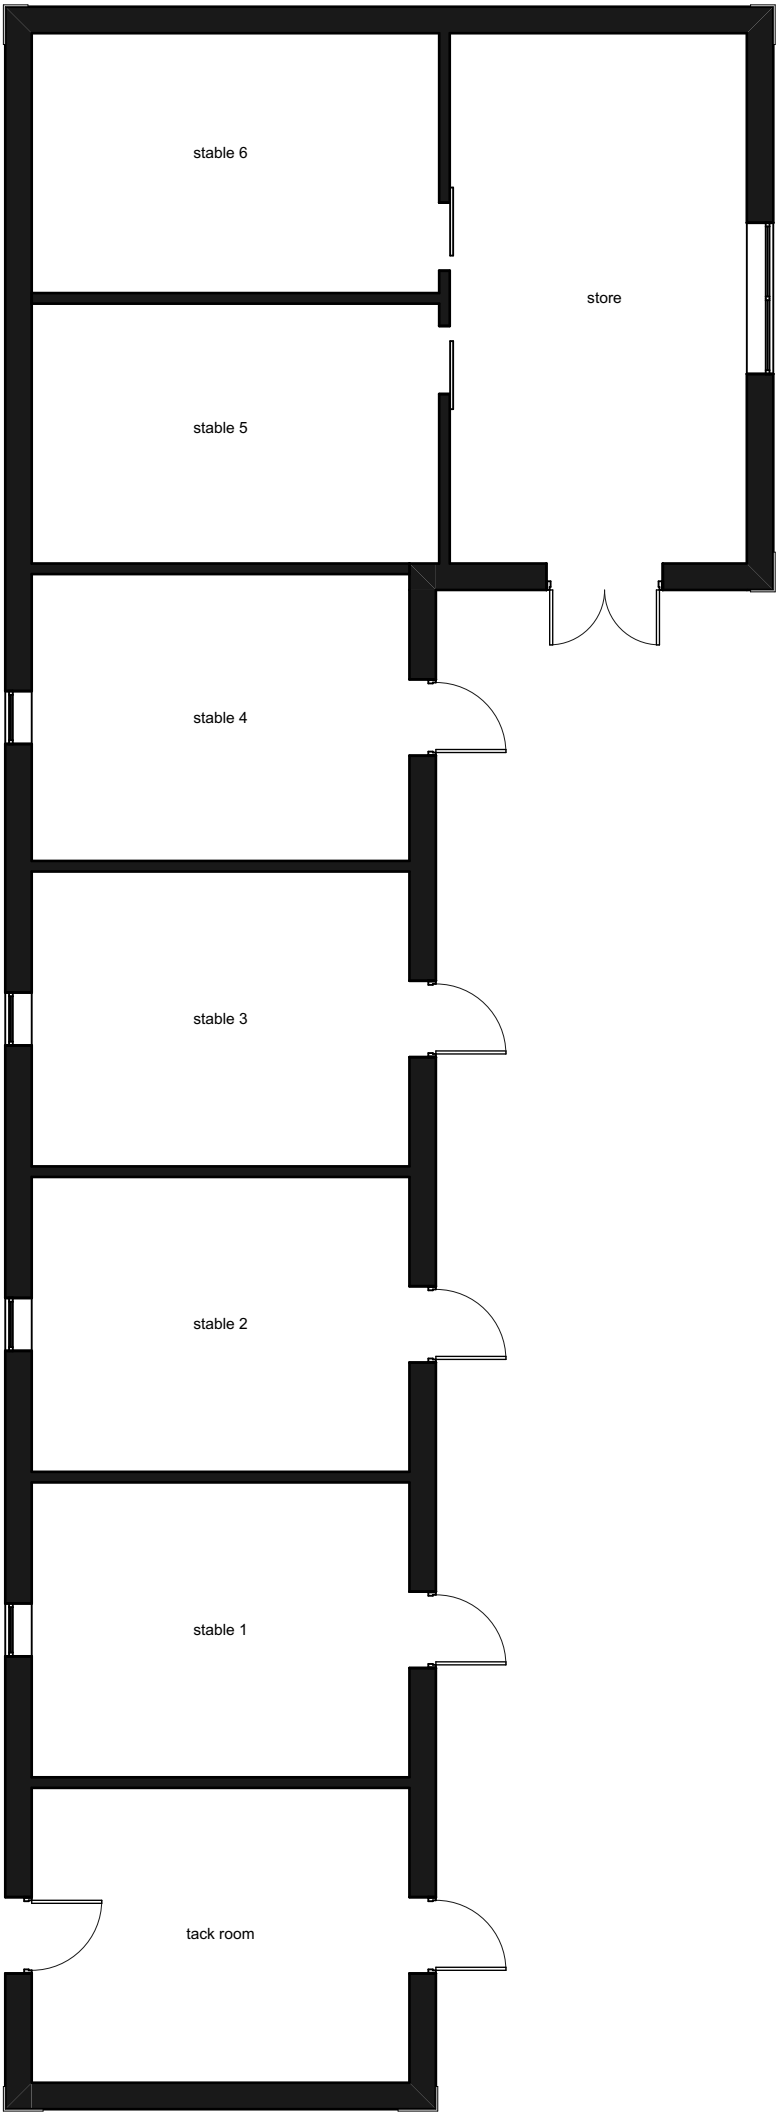


existing east stable plan

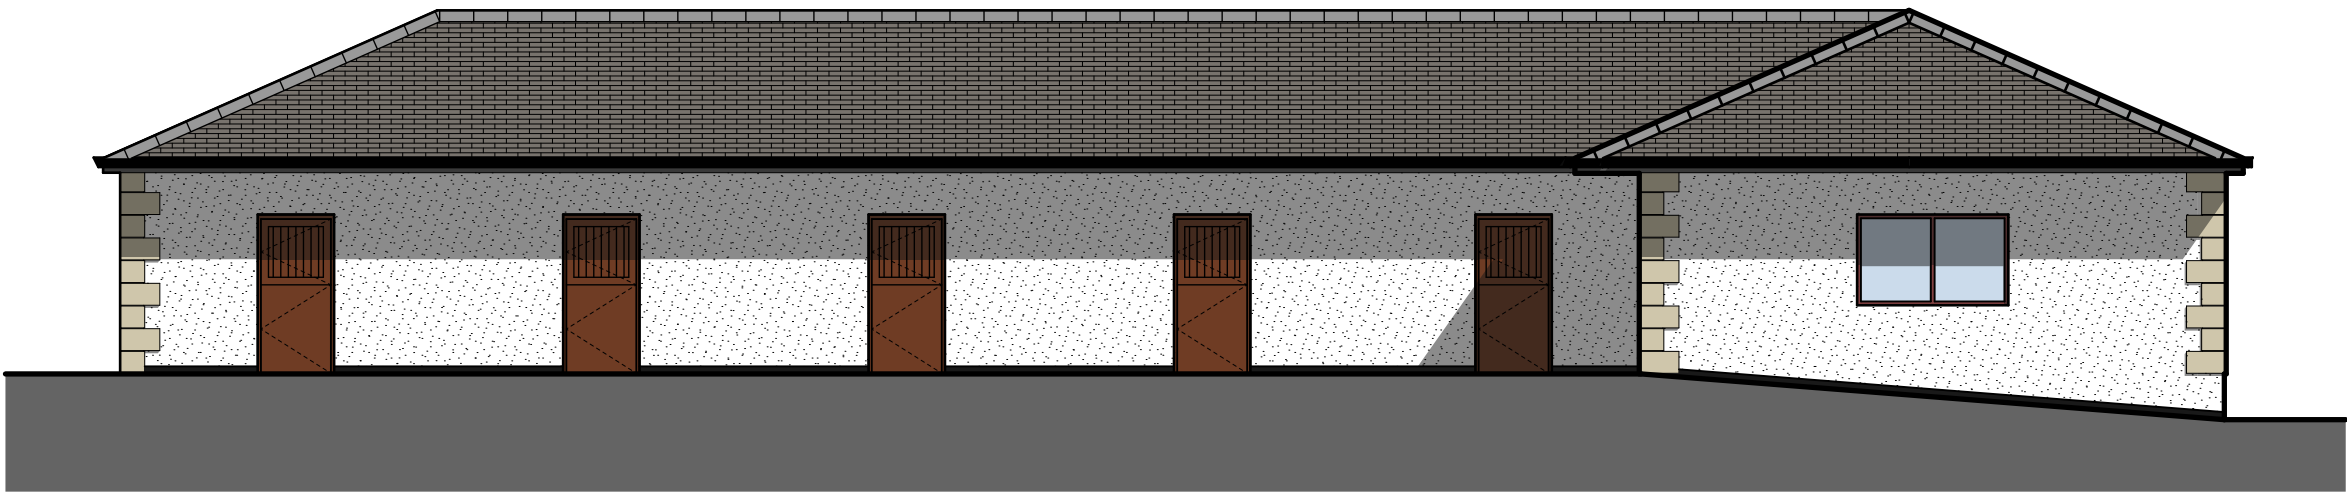

existing east elevation

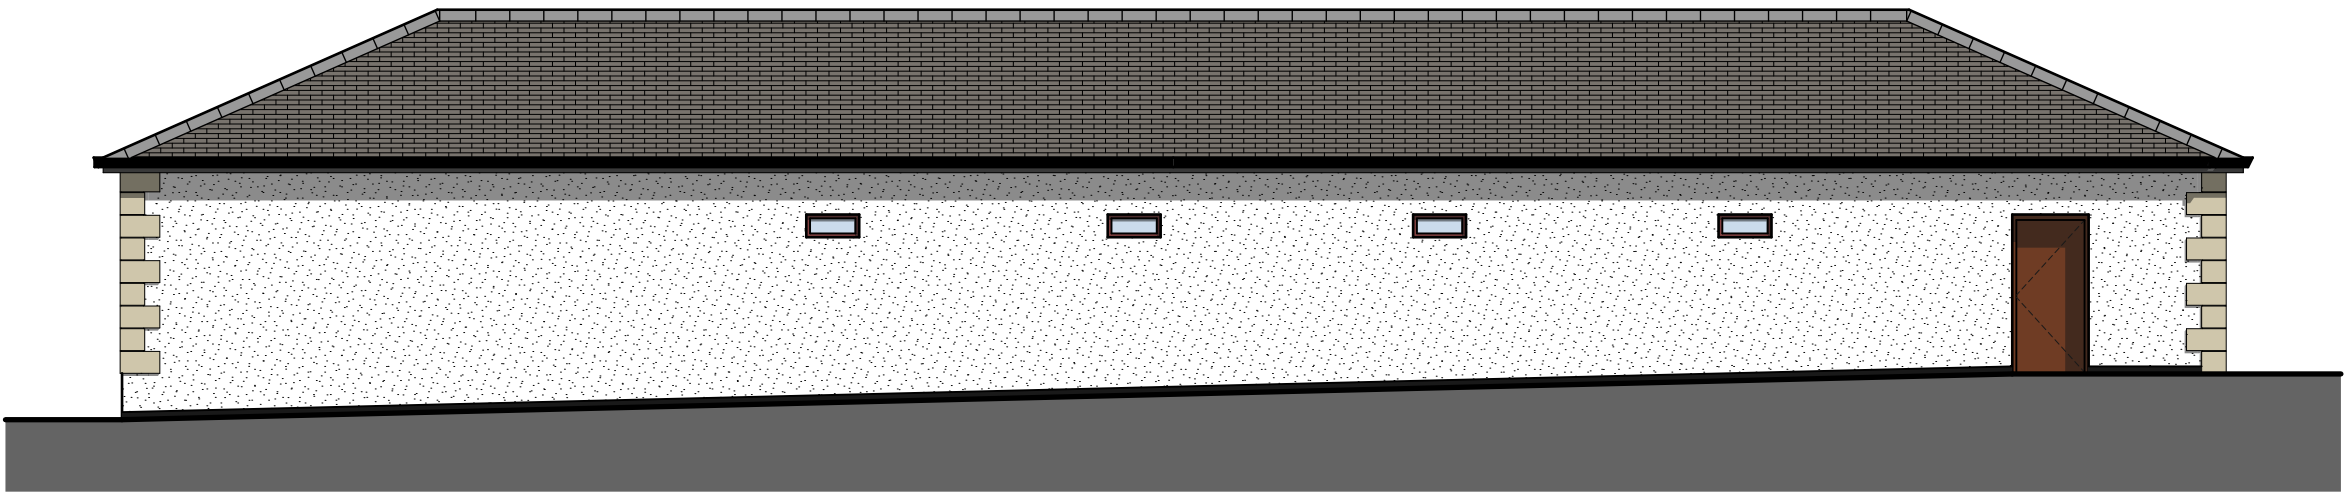

existing west elevation

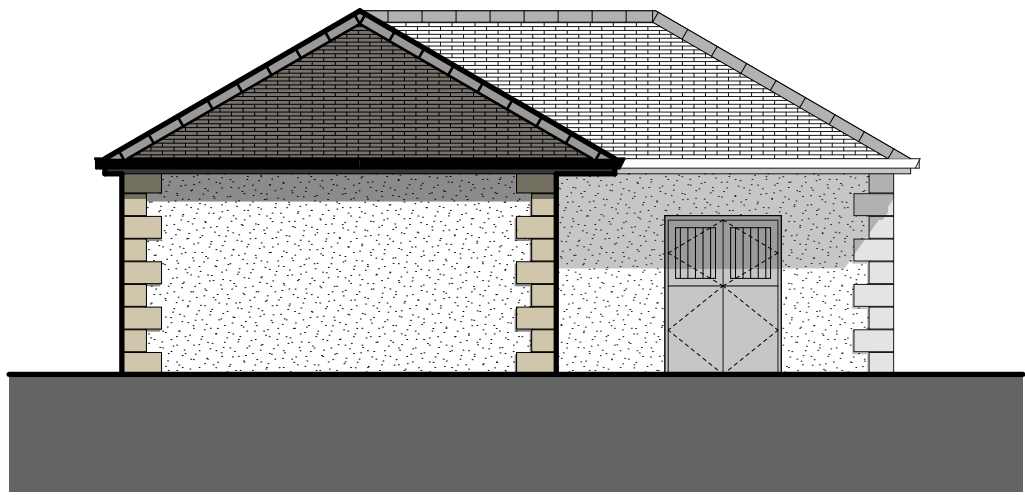

existing north elevation

