




existing south elevation

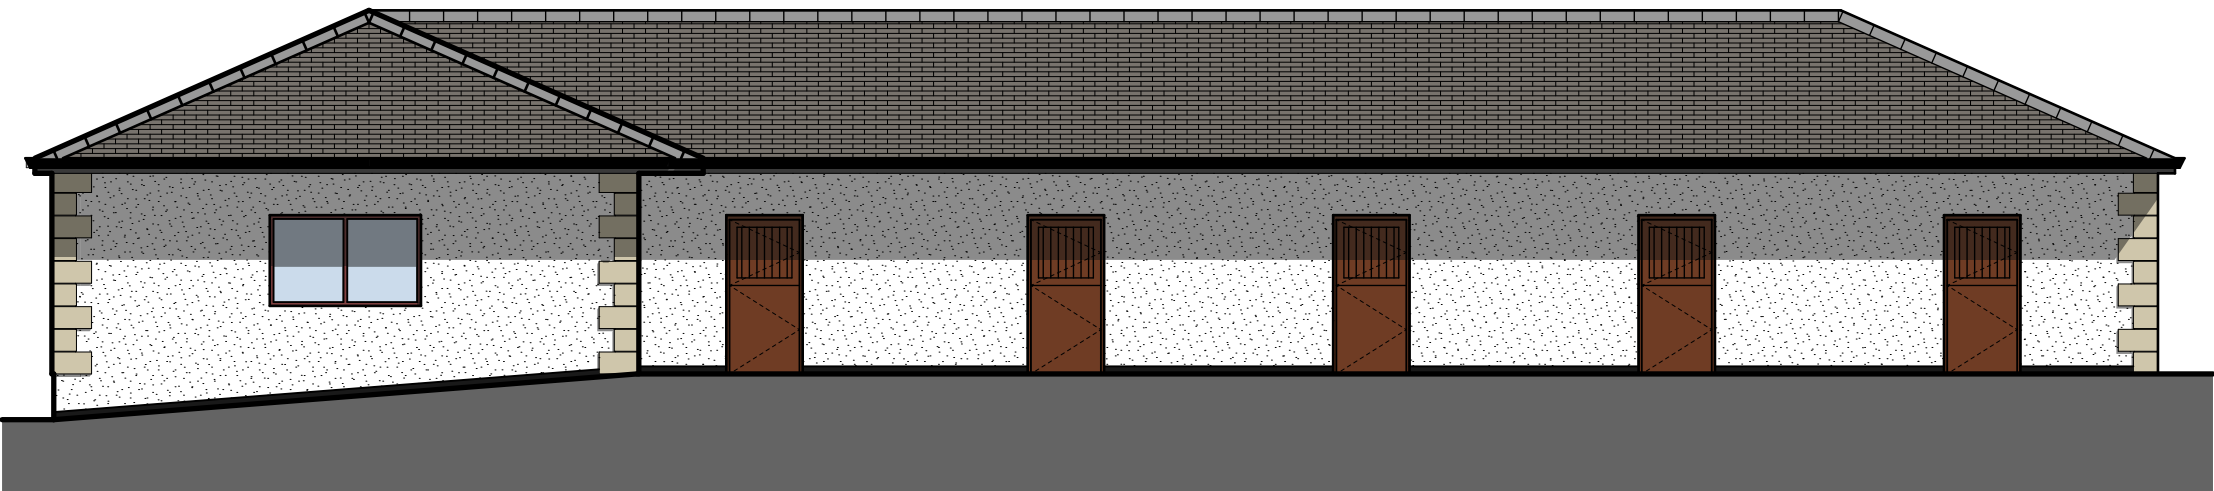


existing east elevation

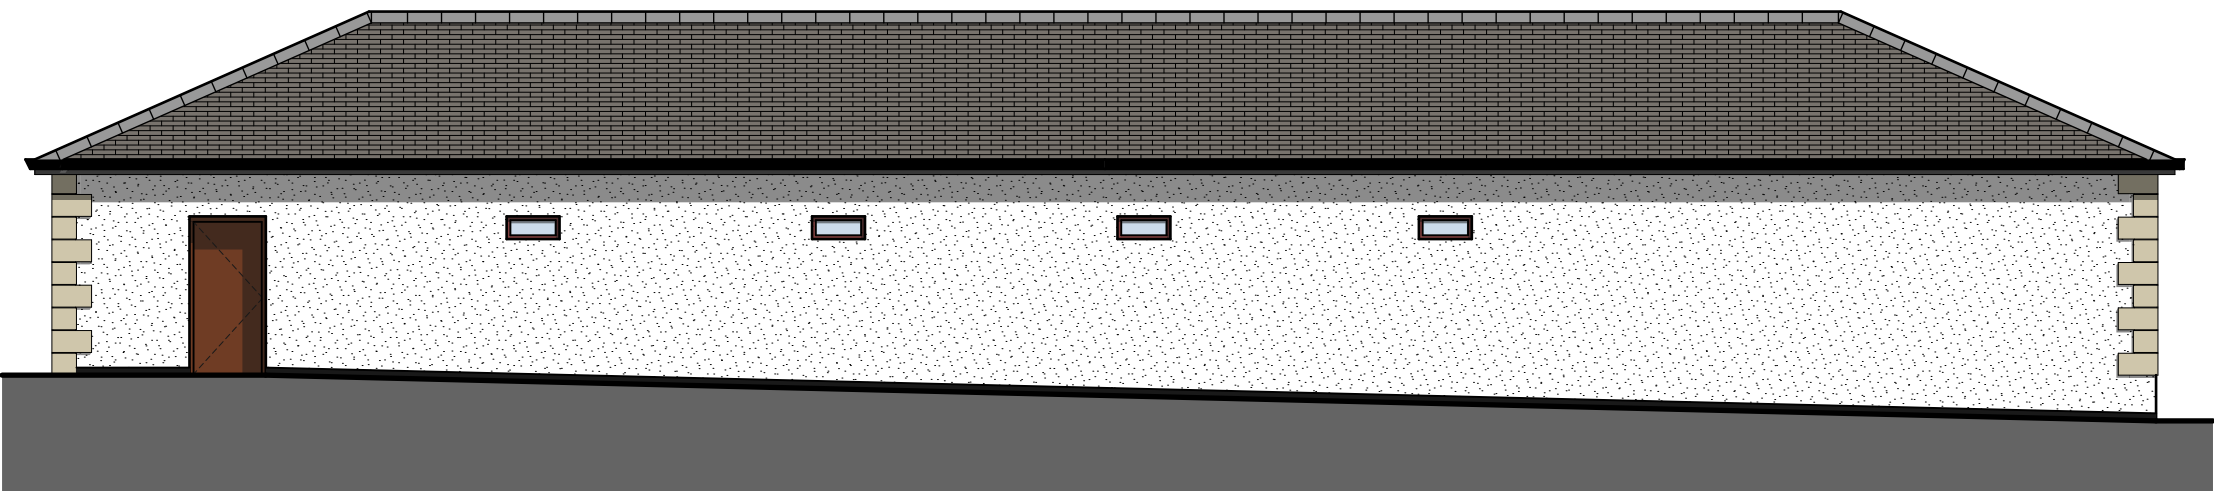

existing west elevation

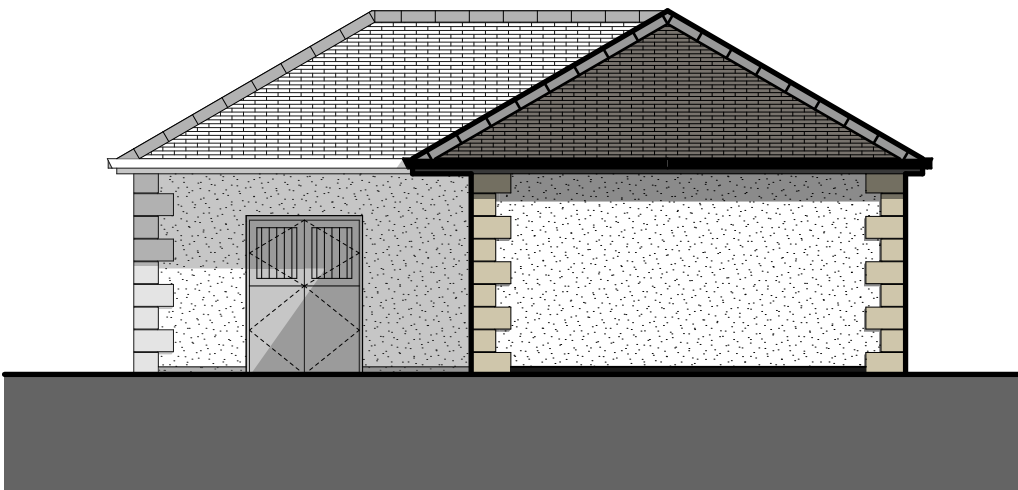

existing north elevation

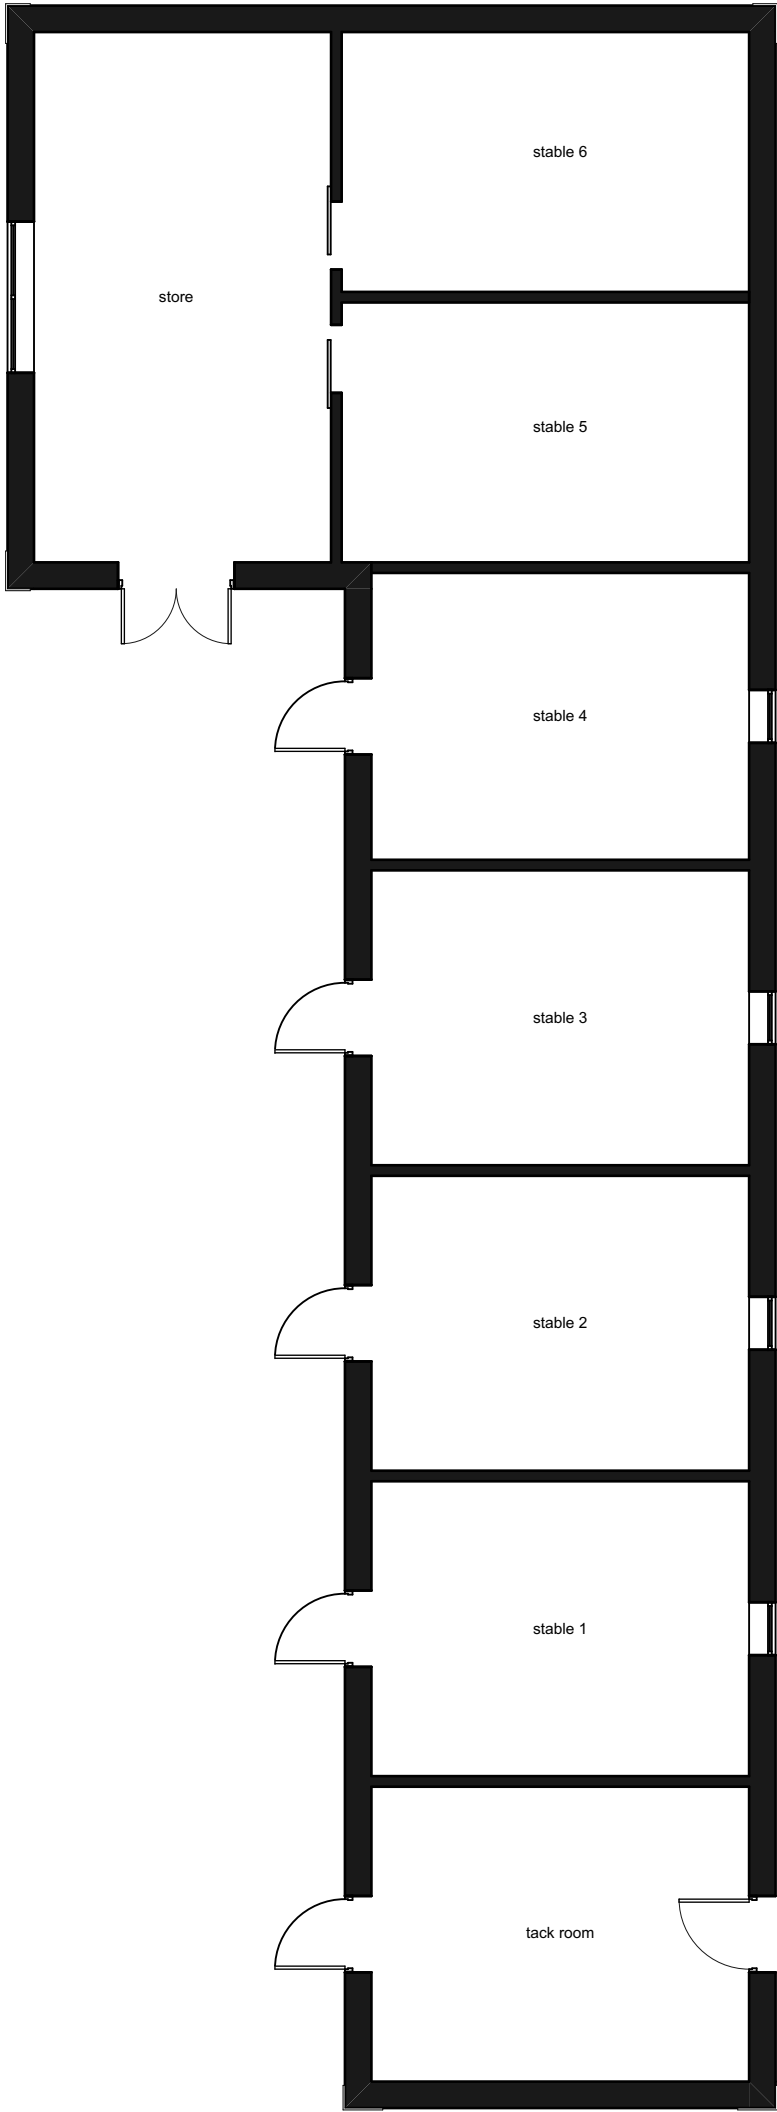

existing west stable plan