


No 91

SALESBURY MEMORIAL HALL


No 93

No 95

PROPOSED ENTRANCES

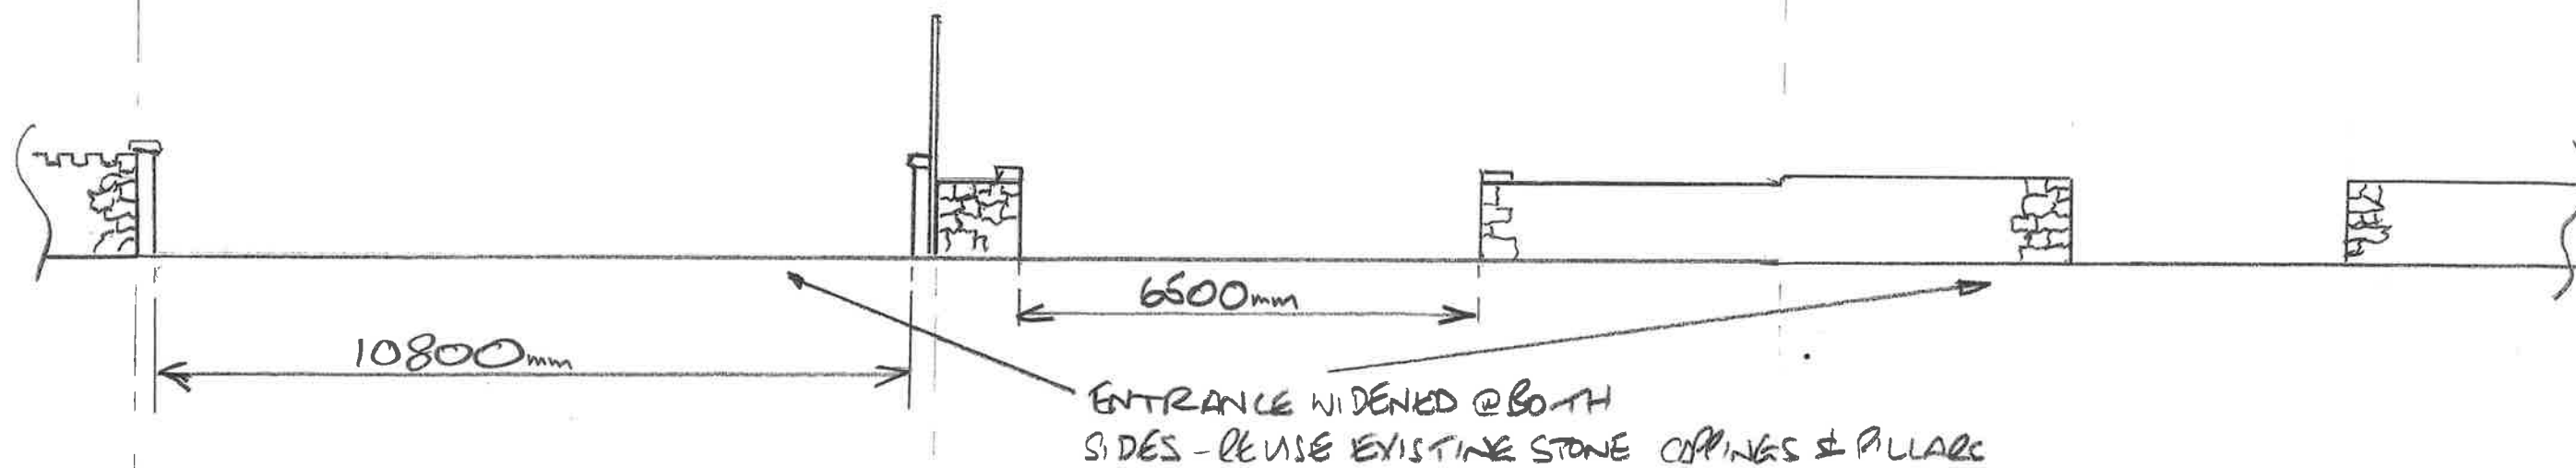

EXISTING ENTRANCES

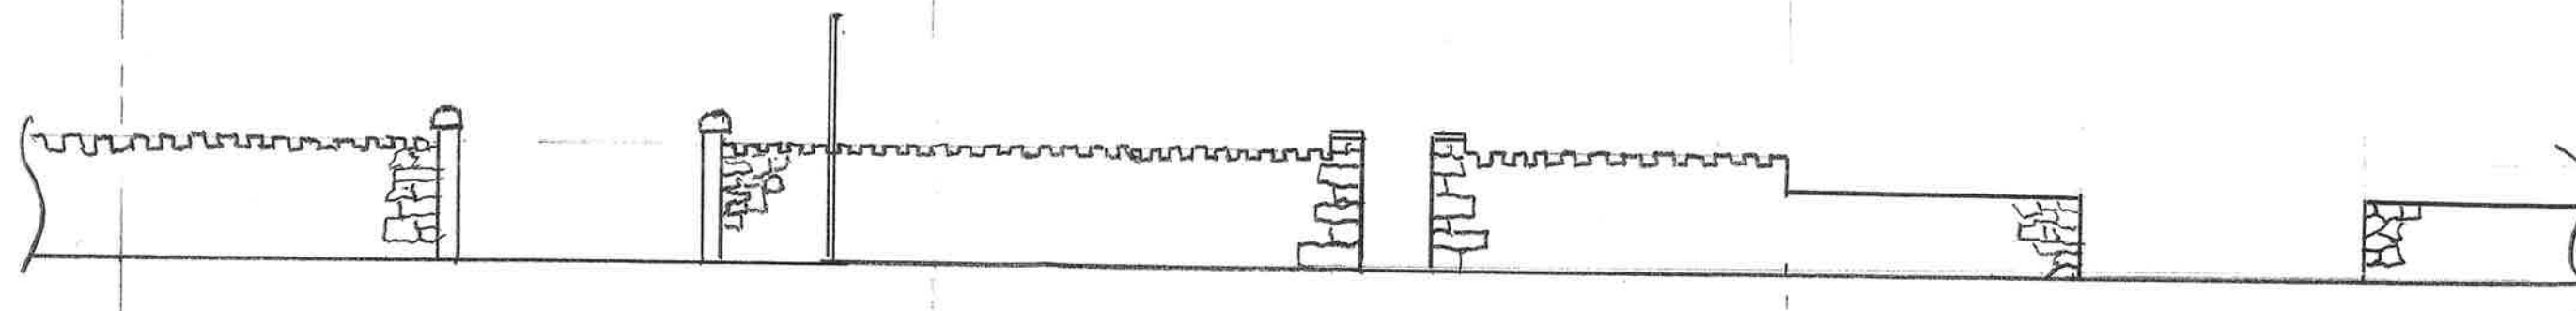

SALESBURY MEMORIAL HALL
 & NO 93 RICHESTER ROAD
 PROPOSED NEW ENTRANCES.

SCALE 1:100