


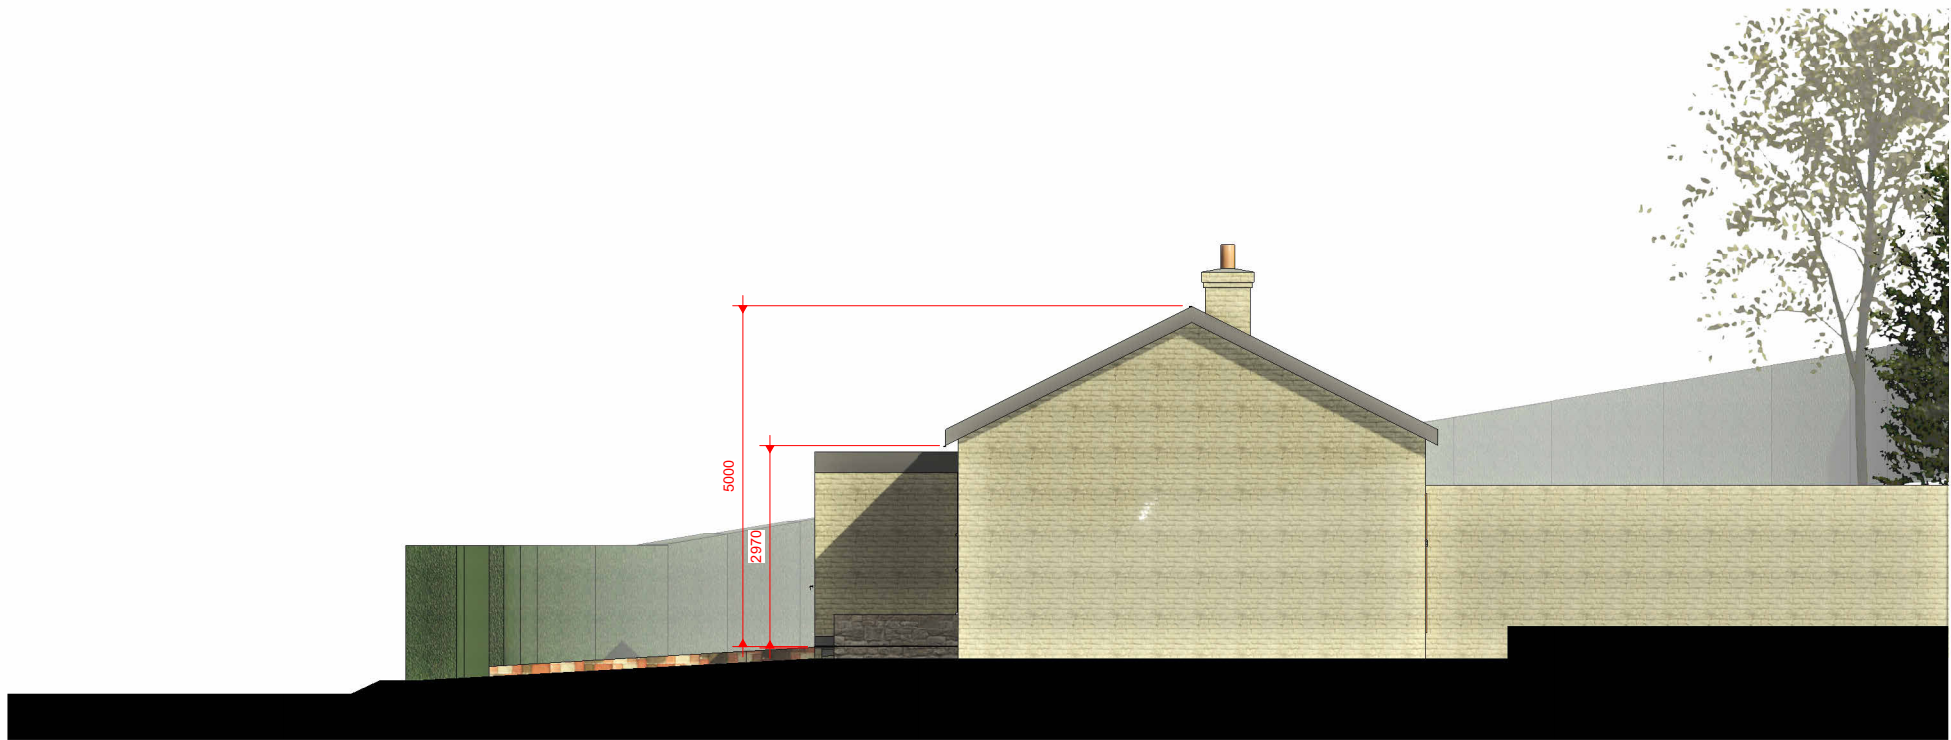

1 EXISTING NORTH  
1 : 50



2 EXISTING EAST  
1 : 50

Peter Hitchen  
Architects

Marathon House  
The Sidings Business Park  
Whalley, BB7 9SE

01254 823 885

[www.peterhitchenarchitects.co.uk](http://www.peterhitchenarchitects.co.uk)

NOTES:

No.	Description	Date

CLIENT: Mr and Mrs Fleetwood  
45 Abbeyfields  
Whalley  
Lancashire  
BB7 9RS

PROJECT:  
PROPOSED SIDE EXTENSION  
AND OTHER ALTERATIONS

SHEET:  
EXISTING ELEVATIONS 1

Project number PHA/757

Date 11/07/22

Drawn by LW

Checked by PH

A3.1

Scale 1 : 50

Sheet size A1