



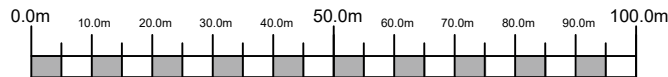

Ordnance Survey, (c) Crown Copyright 2021. All rights reserved. Licence number 100022432

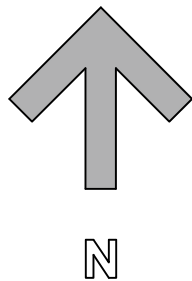

MÜLLER

A	06/09/22	Redline boundary has been updated to suit the title plan	JB	JB
-	01/01/21	Original Drawing	JB	JB
Rev	Date	Revision Description	Drawn By	Approved By

6 Pioneer Court, Darlington, DL1 4WD
t: 01325 464 111
e: studio@adgarchitects.co.uk
w: www.adgarchitects.co.uk

Client
Muller Property Group

Project Information
Proposed 70 Bed Care Home, Pendle Road, Clitheroe

Drawing Title
Existing Site Location Plan

A1 Scale	A3 Scale 1:1250	
Job Number H.21.78	Drawing Number (9-) 1	Revision A

Drawing Issue
PLANNING

Copyright 2018 ADG Architects Ltd