
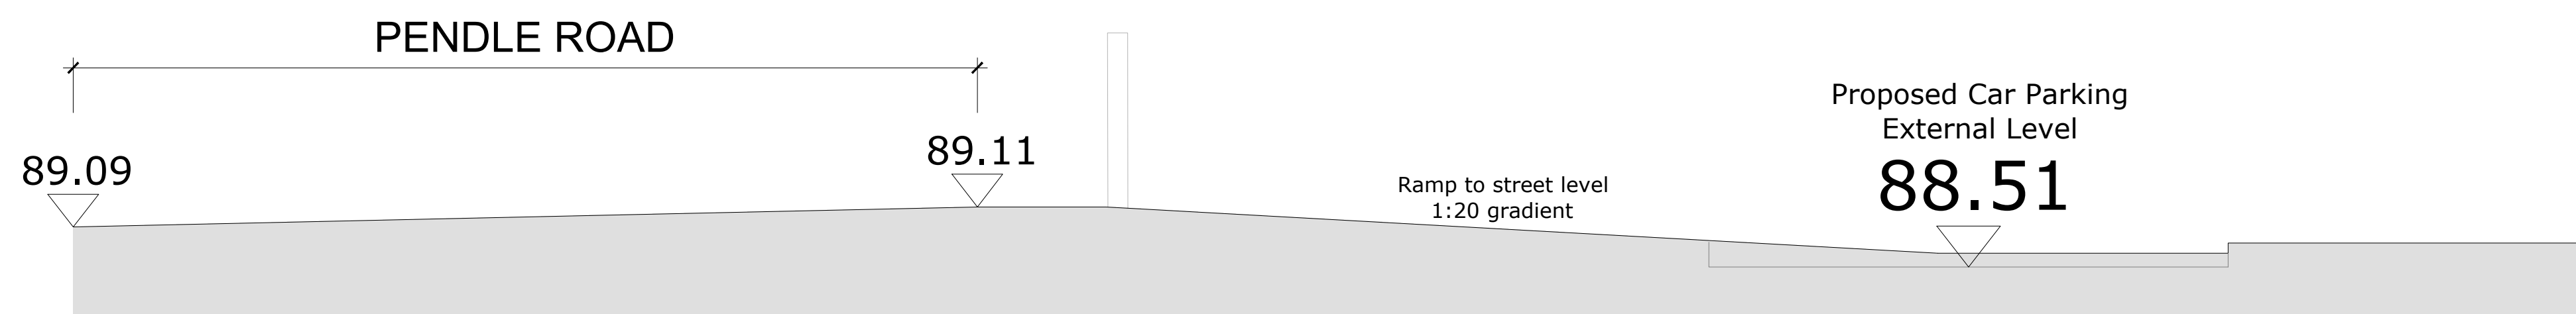


Existing Site Section C-C

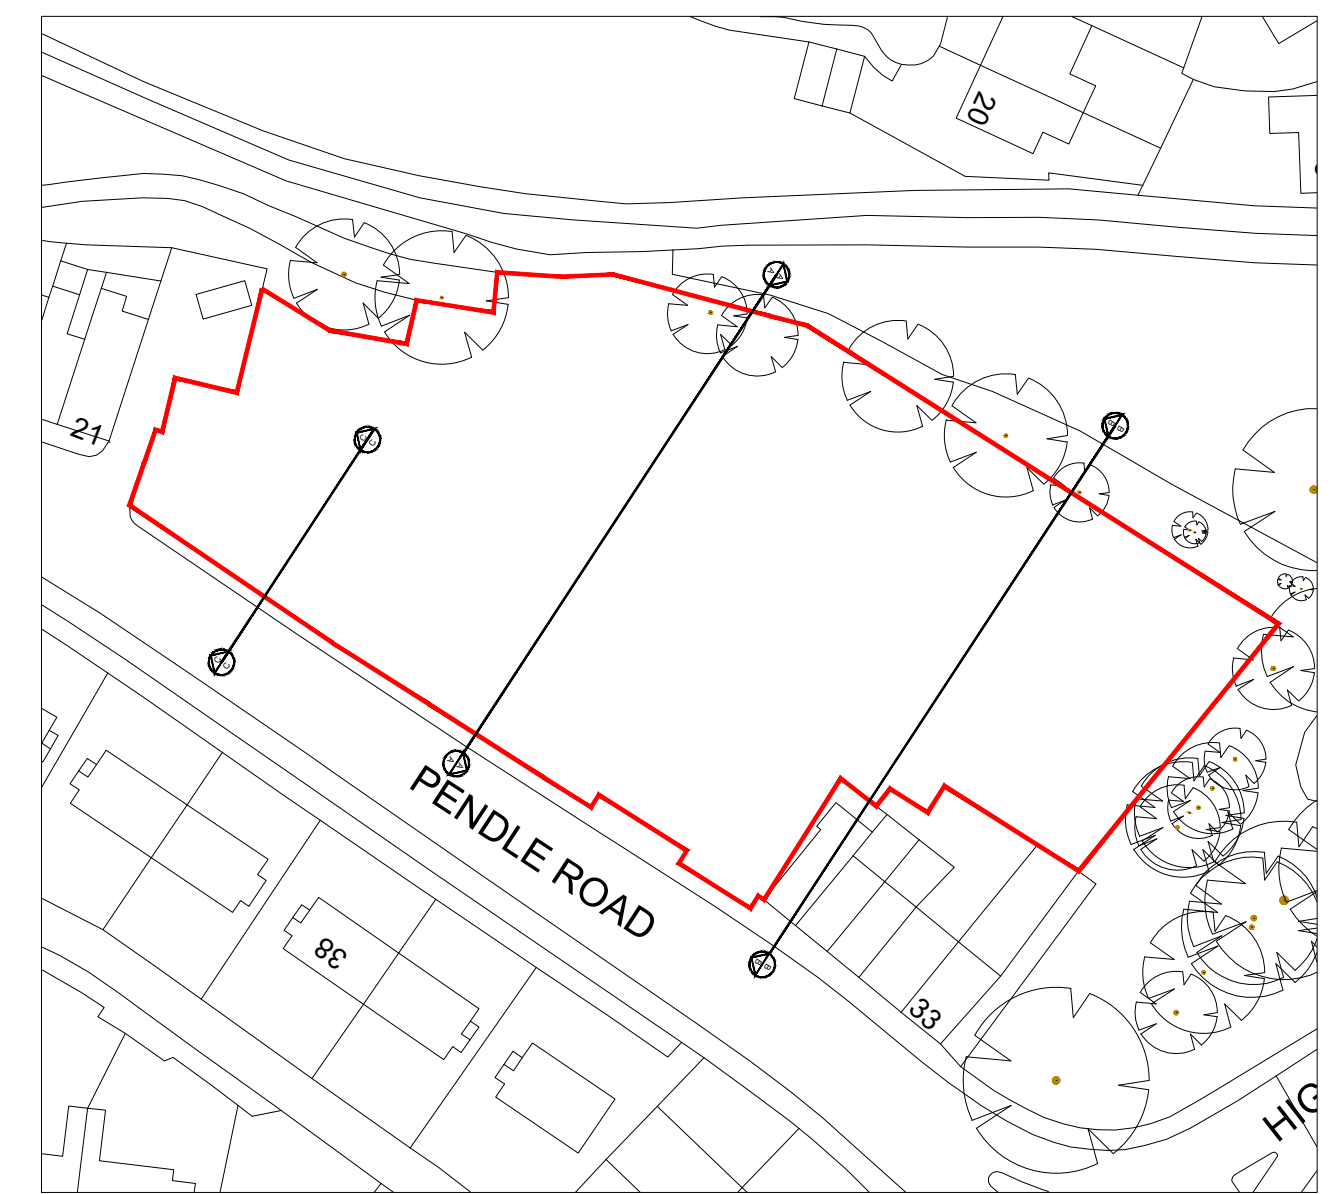

Proposed Site Section C-C

FOR ILLUSTRATIVE PURPOSES ONLY

MÜLLER

-	08/08/22	Original Drawing	CM	JB
Rev	Date	Revision Description	Drawn By	Approved By

6 Pioneer Court, Darlington, DL1 4WD
t: 01325 464 111
e: studio@adgarchitects.co.uk
w: www.adgarchitects.co.uk

Client
Muller Property Group

Project Information
Proposed 70 Bed Care Home, Pendle Road, Clitheroe

Drawing Title
Existing and Proposed Site Section C-C

A1 Scale 1:50	A3 Scale 1:100
-------------------------	--------------------------

Job Number H.21.78	Drawing Number (9-) 22	Revision ~
------------------------------	----------------------------------	----------------------

DRAWING ISSUE
PLANNING

© Copyright 2018 ADG Architects Ltd.