
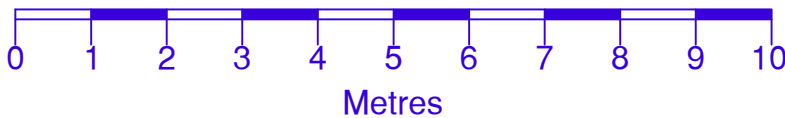


Notes

All Dimensions to be checked on site. Walls shown on plans are not to be assumed to be solid & should be checked for thickness, construction, load bearing capacity & stability.

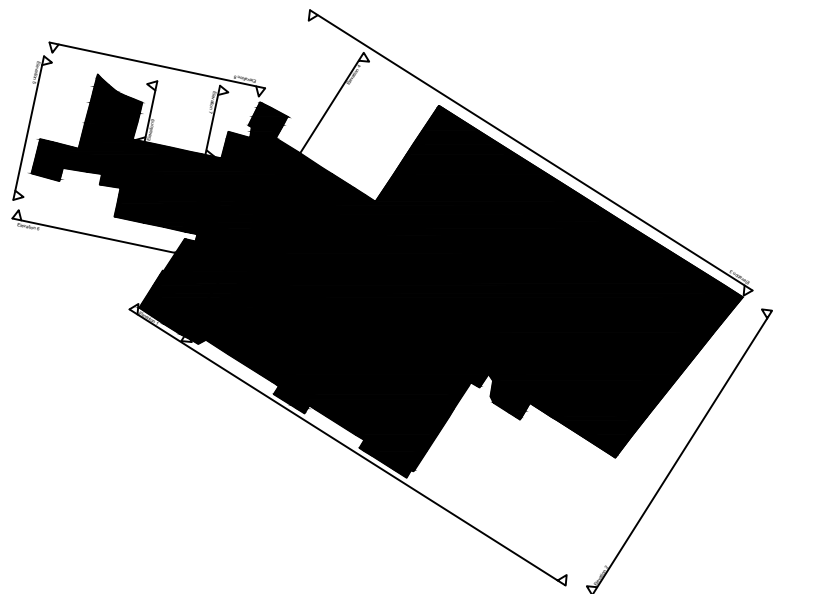


ABBREVIATIONS

- AB Air Brick
- ch: Ceiling Height
- CL Cover Level
- DK Drop Kerb
- EH Eaves Height
- fch: False Ceiling Height
- ff: Finished Floor Level
- GI Gas Inlet
- GV Gas Valve
- GU Gully
- LP Lamp Post
- MH Man Hole
- RH Ridge/Roof Height
- RWP Rain Water Pipe
- SP Sign Post
- SVP Soil Vent Pipe
- TL Threshold Level
- TW Top of Wall
- usb: Under Side of Beam
- usj: Under Side of Joist
- WM Water Meter
- WV Water Valve

NOTE


All levels and coordinates relate to OSGB36(15) using GNSS data.

Levels defining edge of carriageway are observed at channel (bottom of kerb).

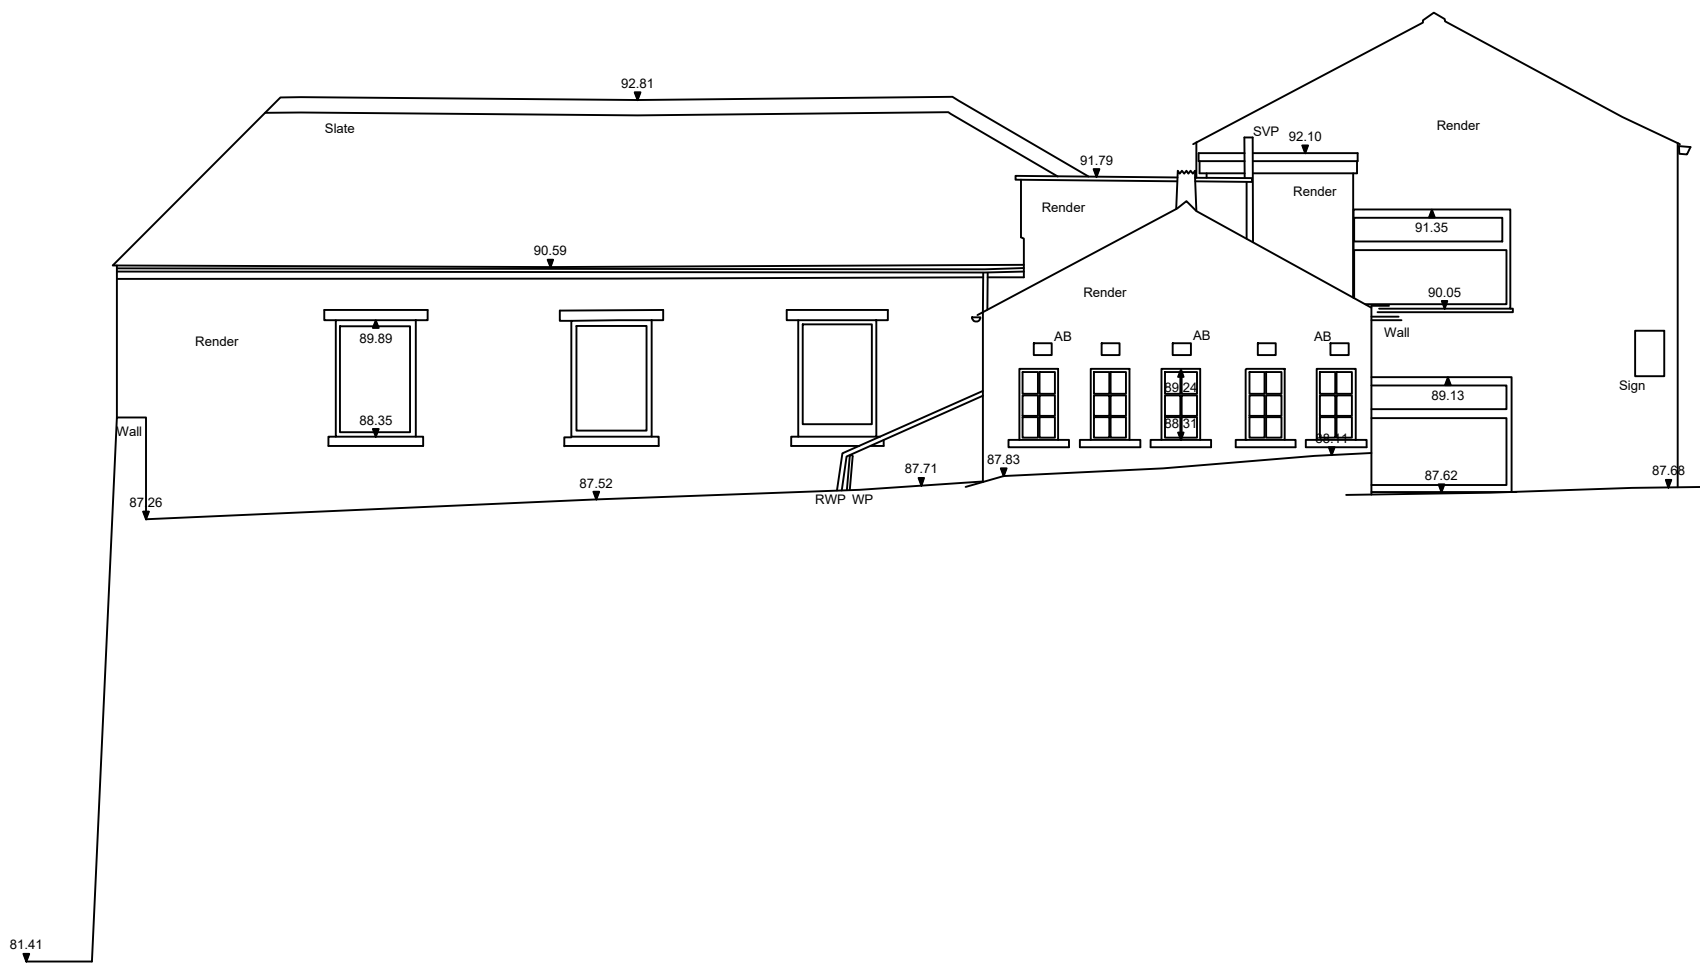


▼ 80.00m above OS Datum

Elevation 5

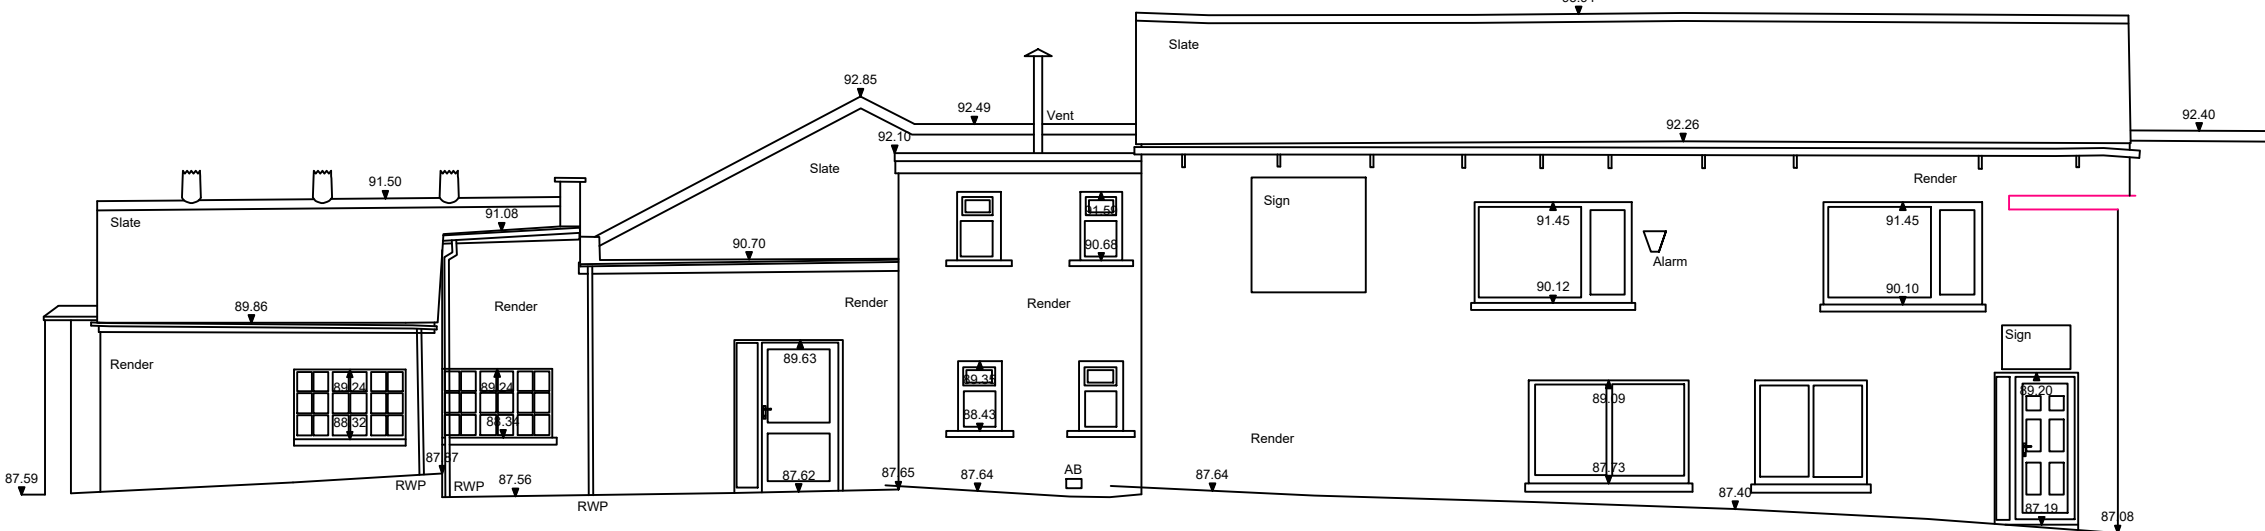


▼ 80.00m above OS Datum

Elevation 6

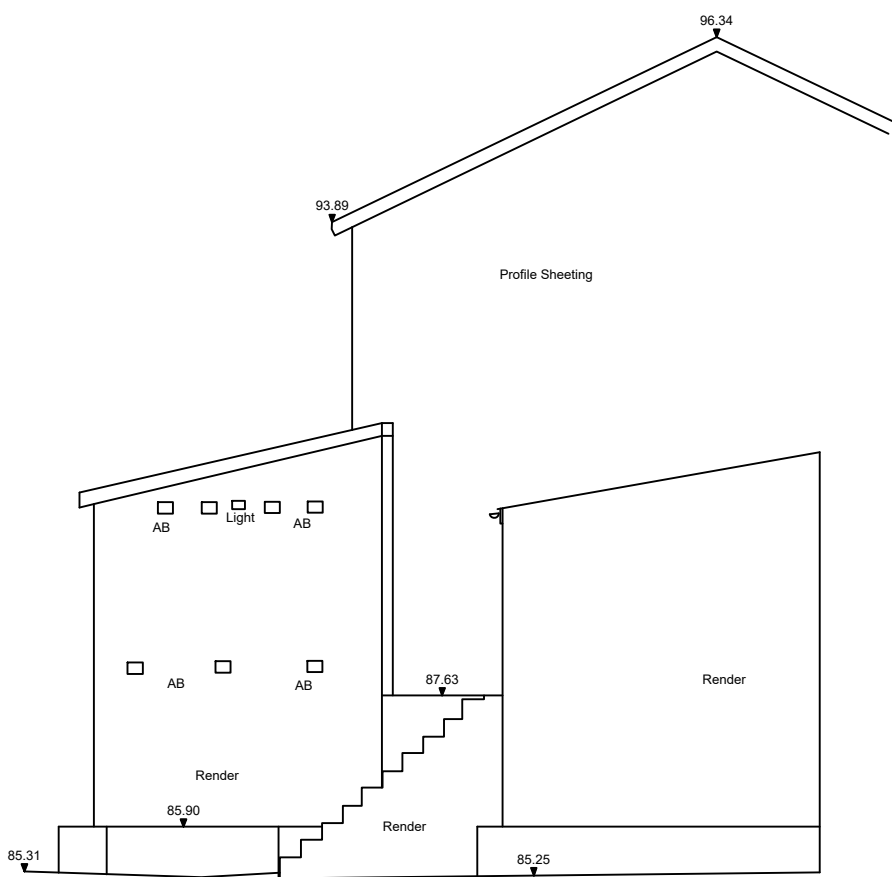


▼ 80.00m above OS Datum

Elevation 7

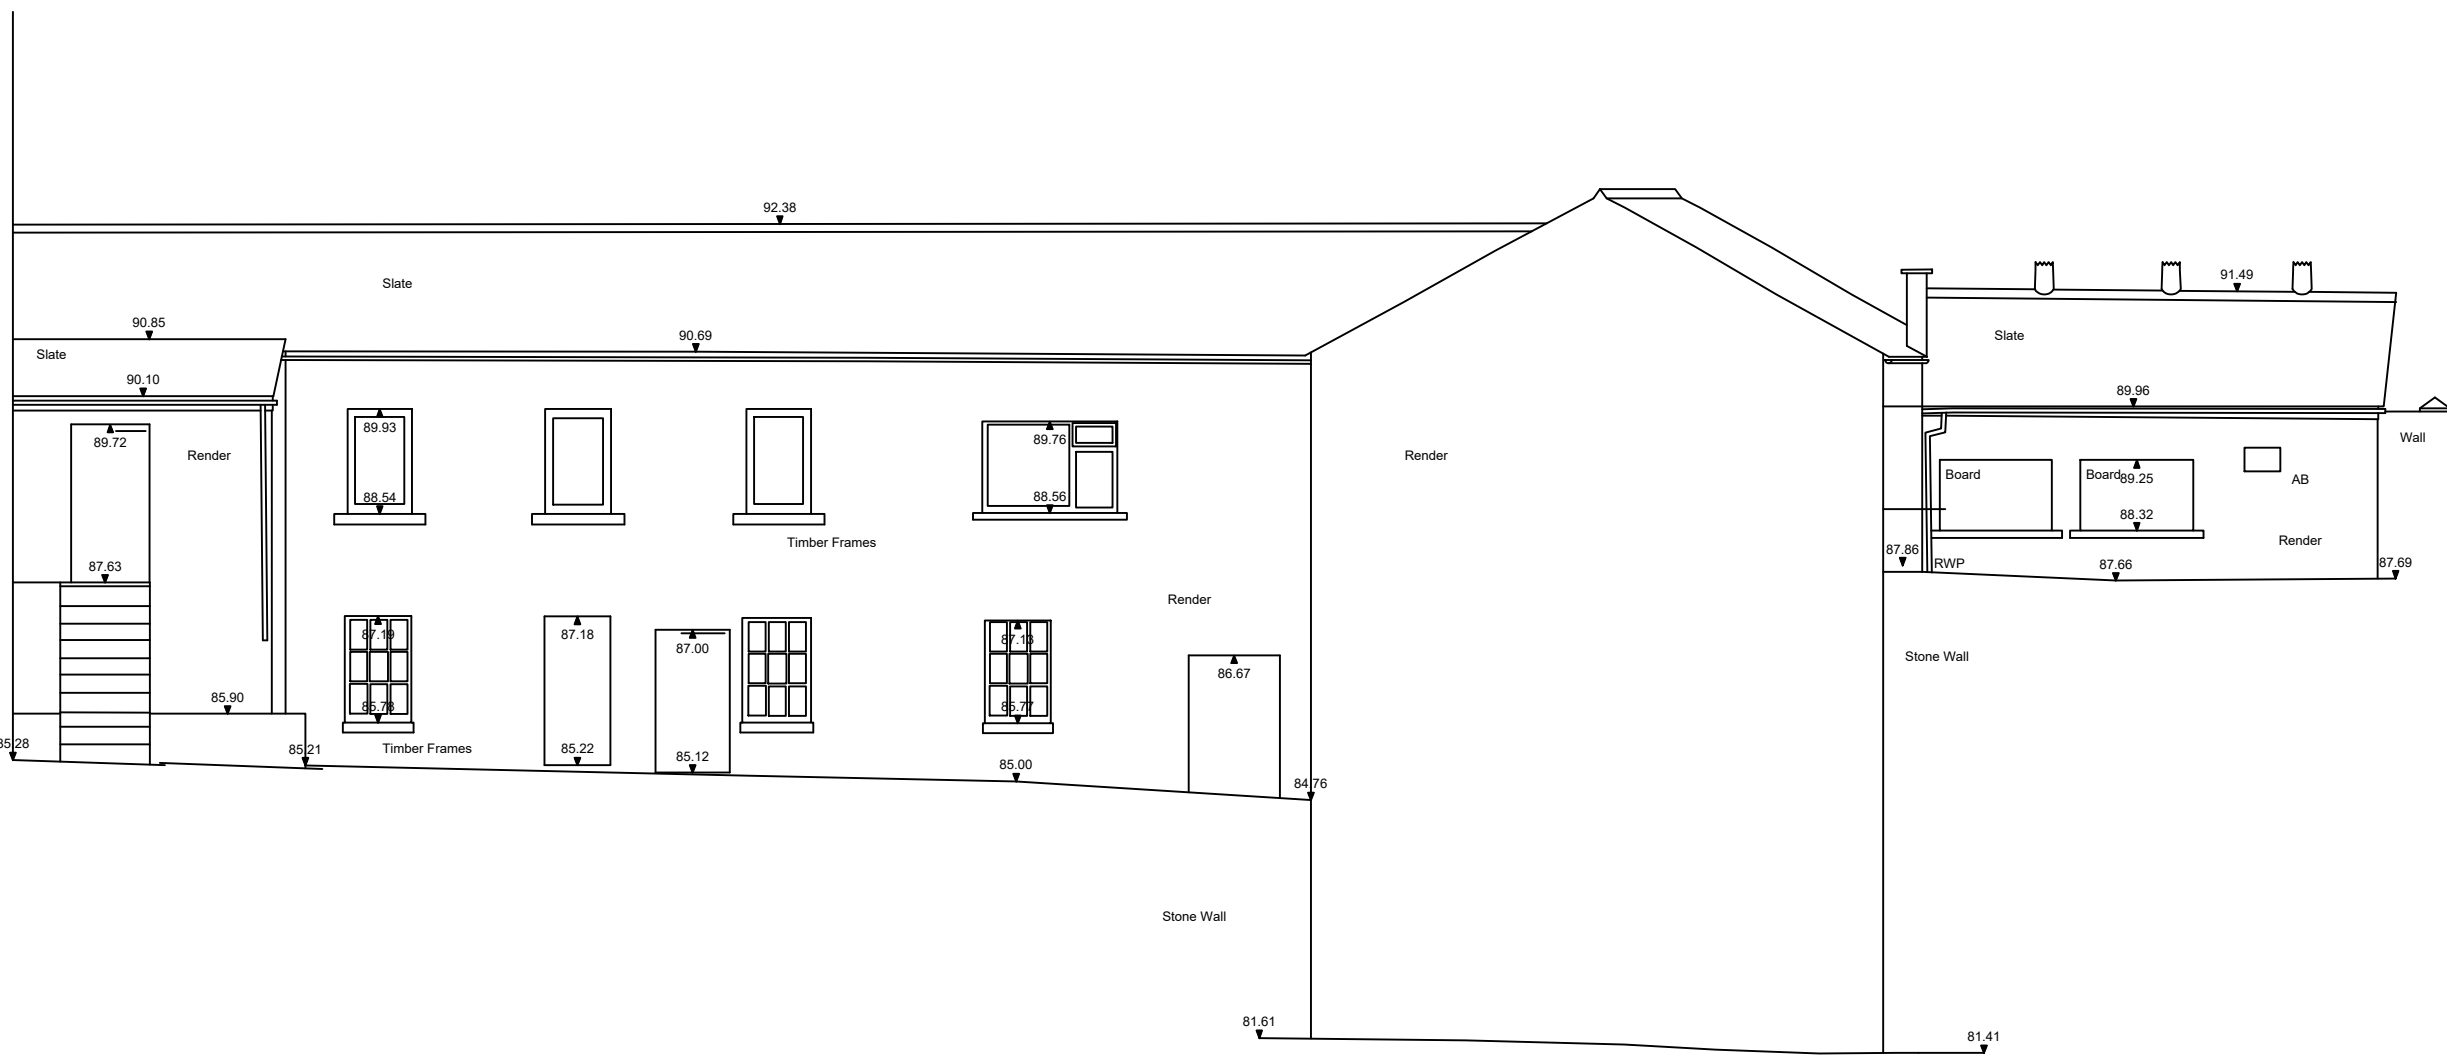

▼ 80.00m above OS Datum

Elevation 8

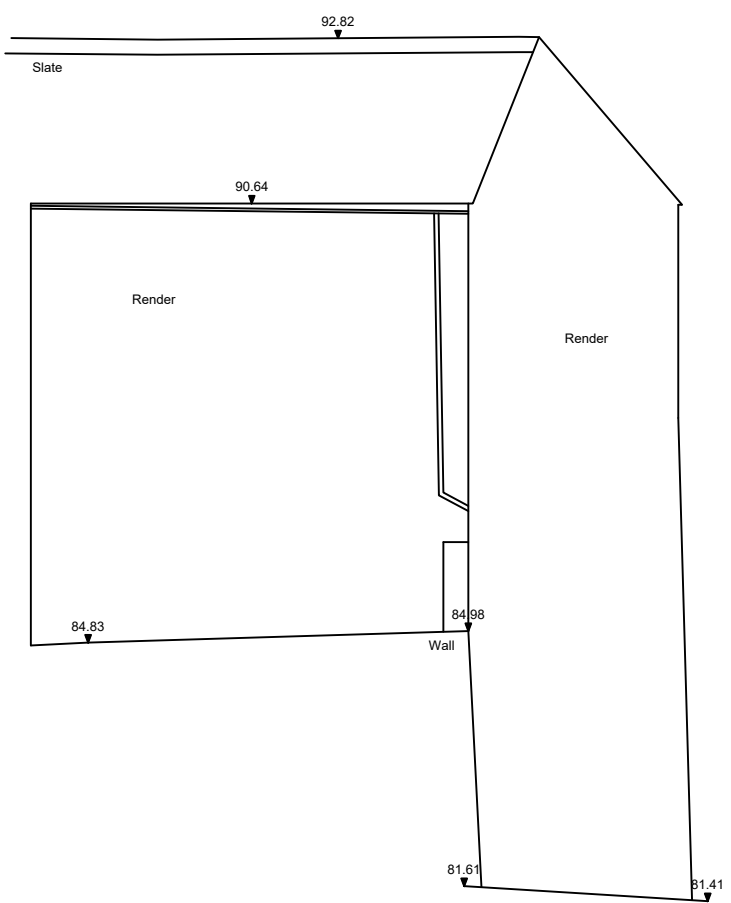

▼ 80.00m above OS Datum

Elevation 9

Rev.0 Description. Issued



2 Berkshire Close | Wilpshire | Blackburn | Lancashire | BB1 9NG
tel 01254 614055 fax 01254 209754 e-mail sales@tricadsolutions.co.uk

Site Address

Pendle Mill
Pendle Road
Clitheroe_BB7 1JQ

Project Description

Site Survey

Drawing Title

Existing Elevations

Scale	Date	Drawn By
1:100@A1	09/08/2018	MW/AD/JF/SN

Drawing Number

TRI-2408-06