

NOTES:

FOR PLANNING APPROVAL ONLY

No.	Description	Date

CLIENT:

FORTIS HOSPITALITY
SOLUTIONS (GLOBAL)
LIMITED

PROJECT:

KEEPERS COTTAGE
PROPOSED BOUTIQUE HOTEL

SHEET:

EXISTING PLANS &
ELEVATIONS

Project number PHA/750

Date 24/06/2022


Drawn by DC

Checked by PH


A1.3

Scale 1 : 100


Sheet size A1

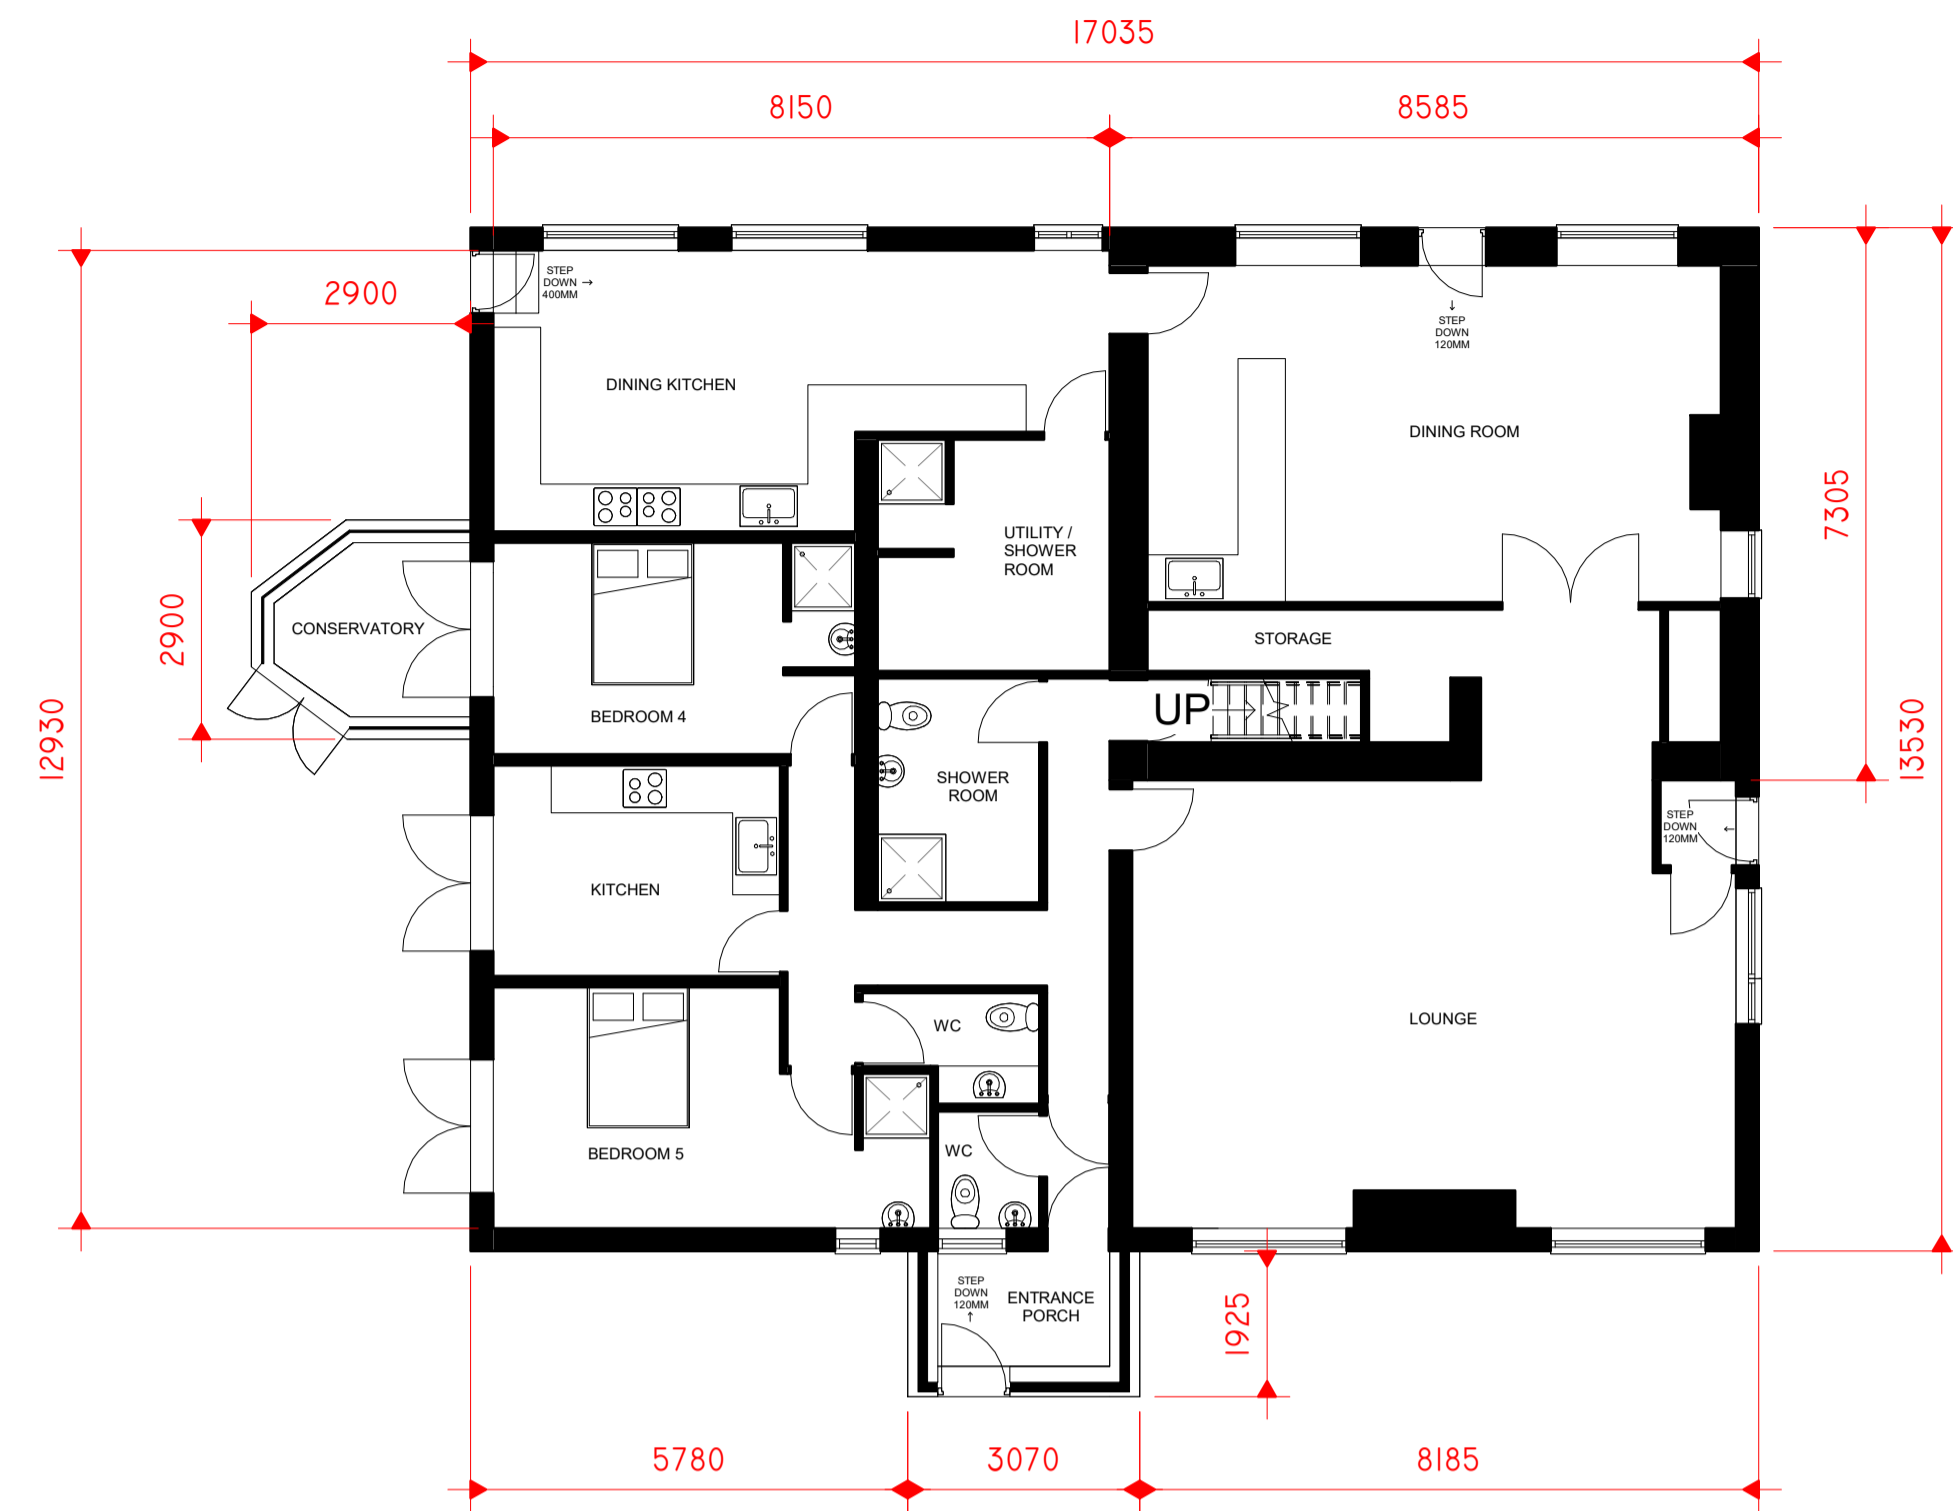


1 0 GROUND FLOOR
1 : 100

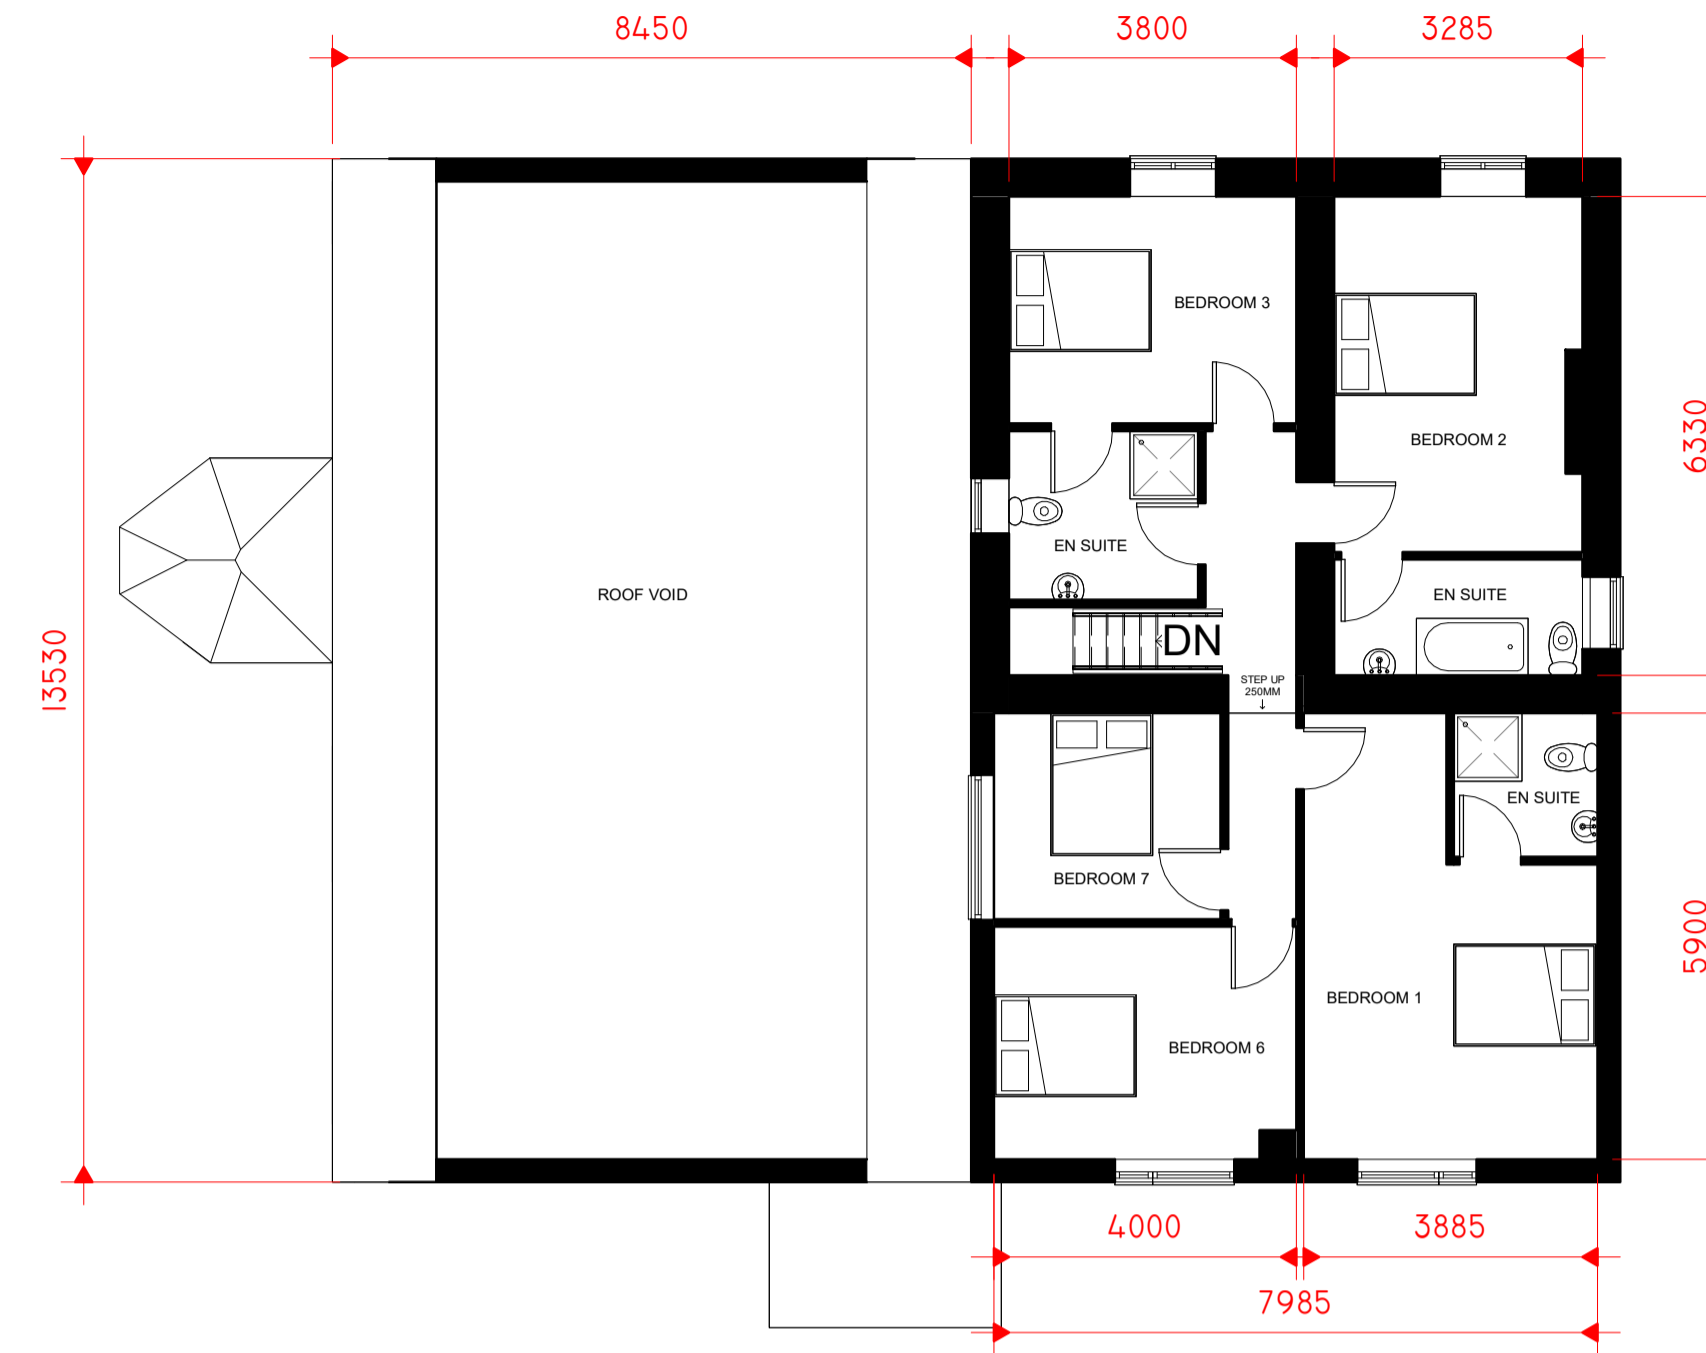


2 1 FIRST FLOOR
1 : 100

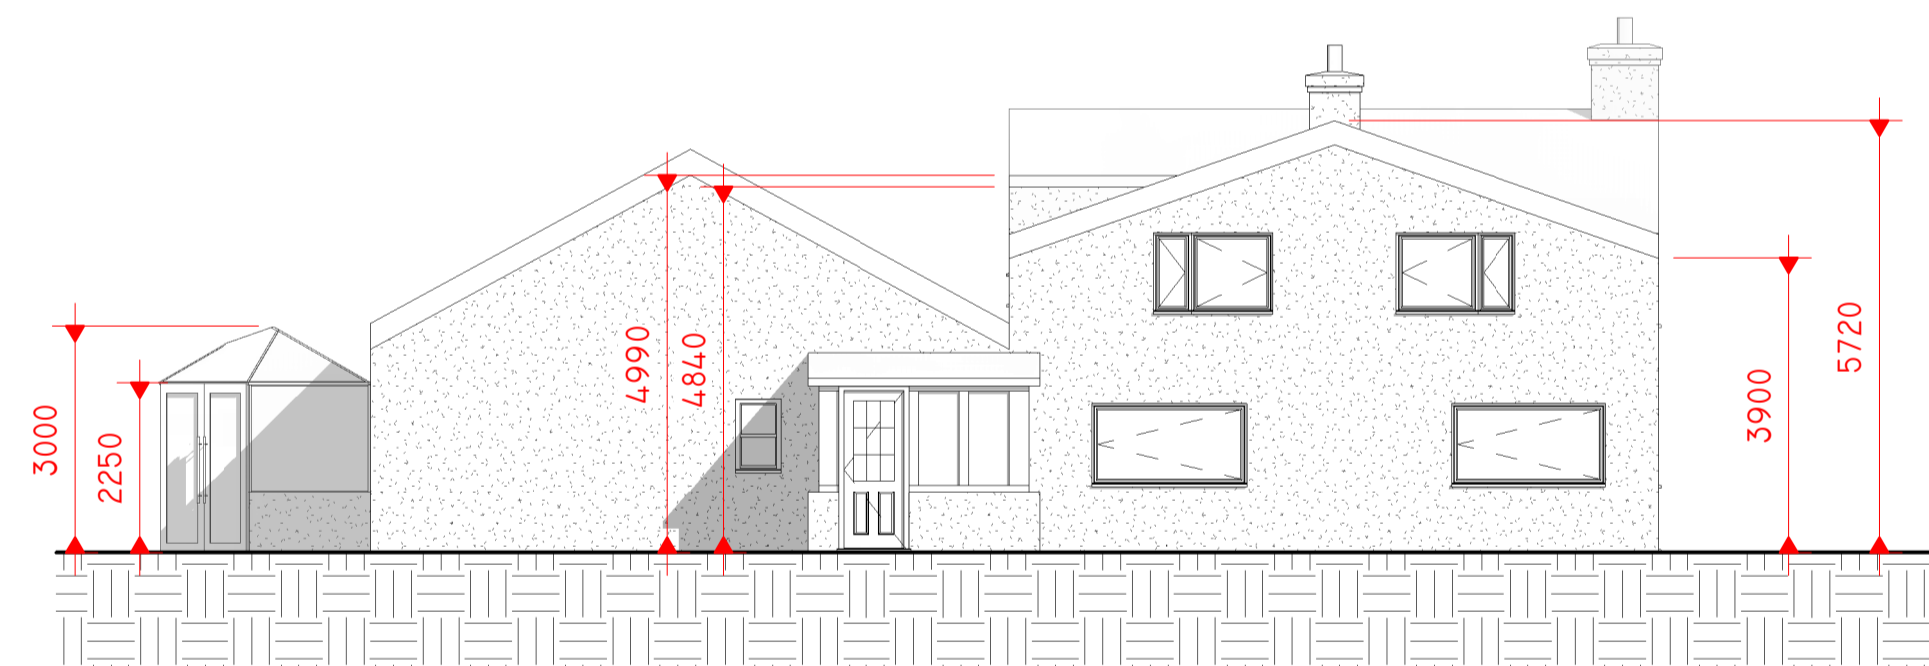


3 EXISTING NORTH EAST
1 : 100

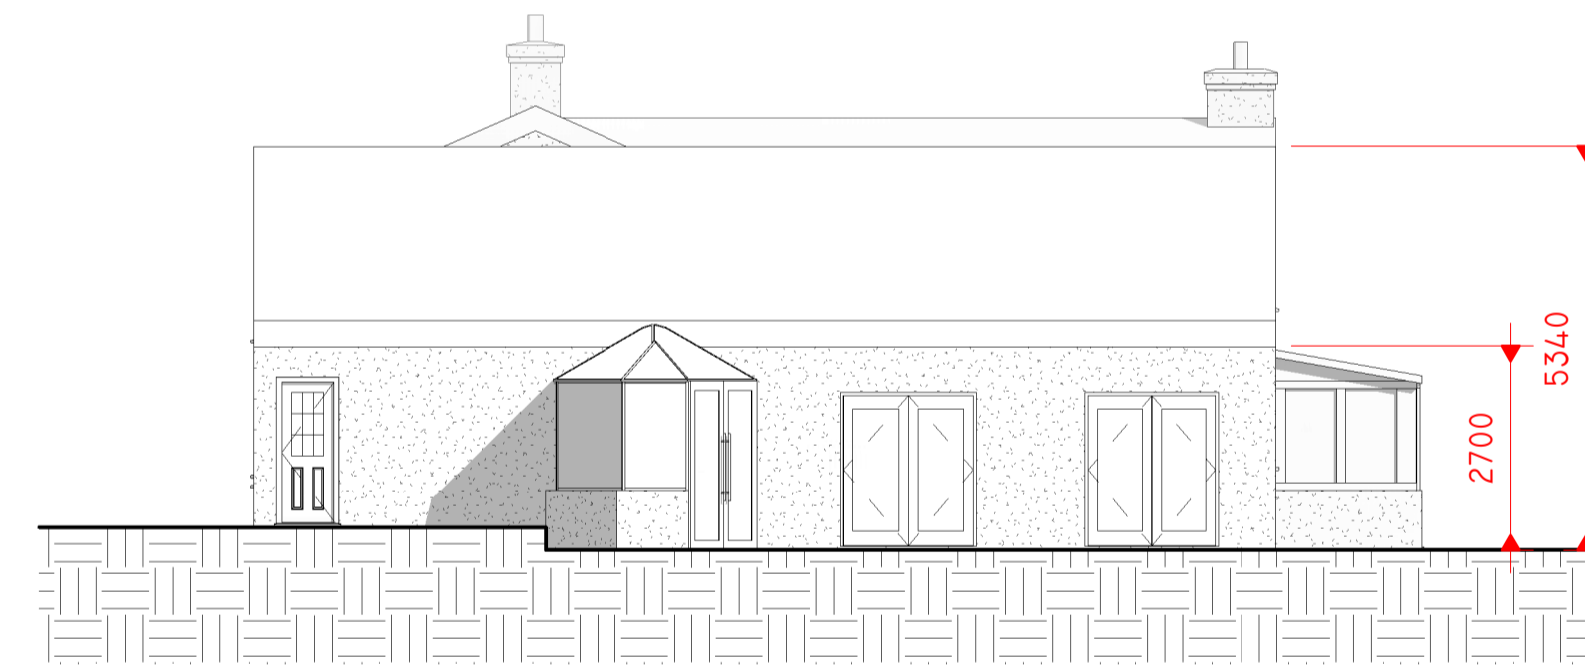

4 EXISTING SOUTH EAST
1 : 100

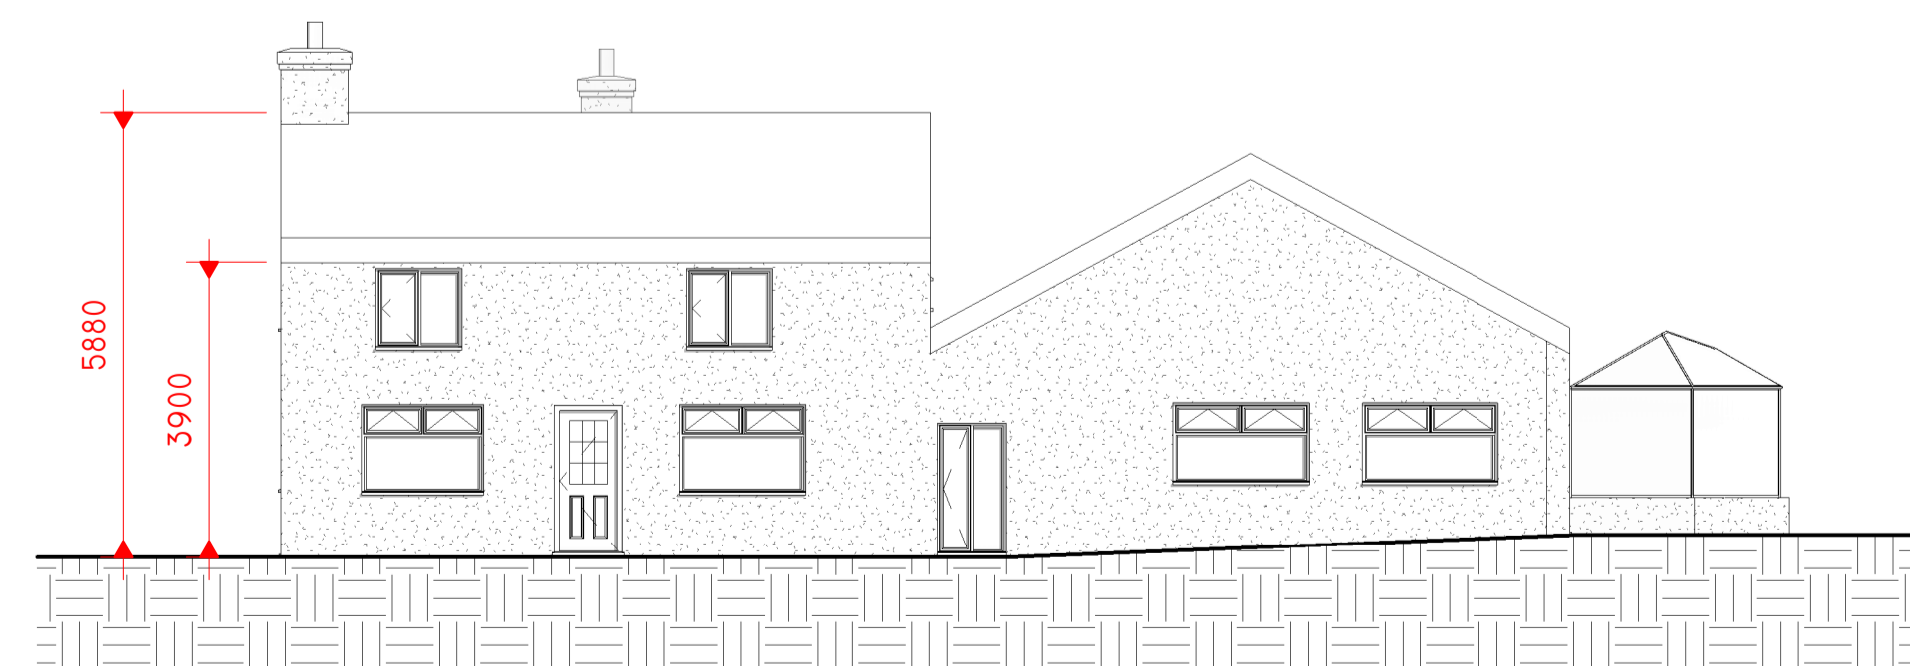

5 EXISTING SOUTH WEST
1 : 100

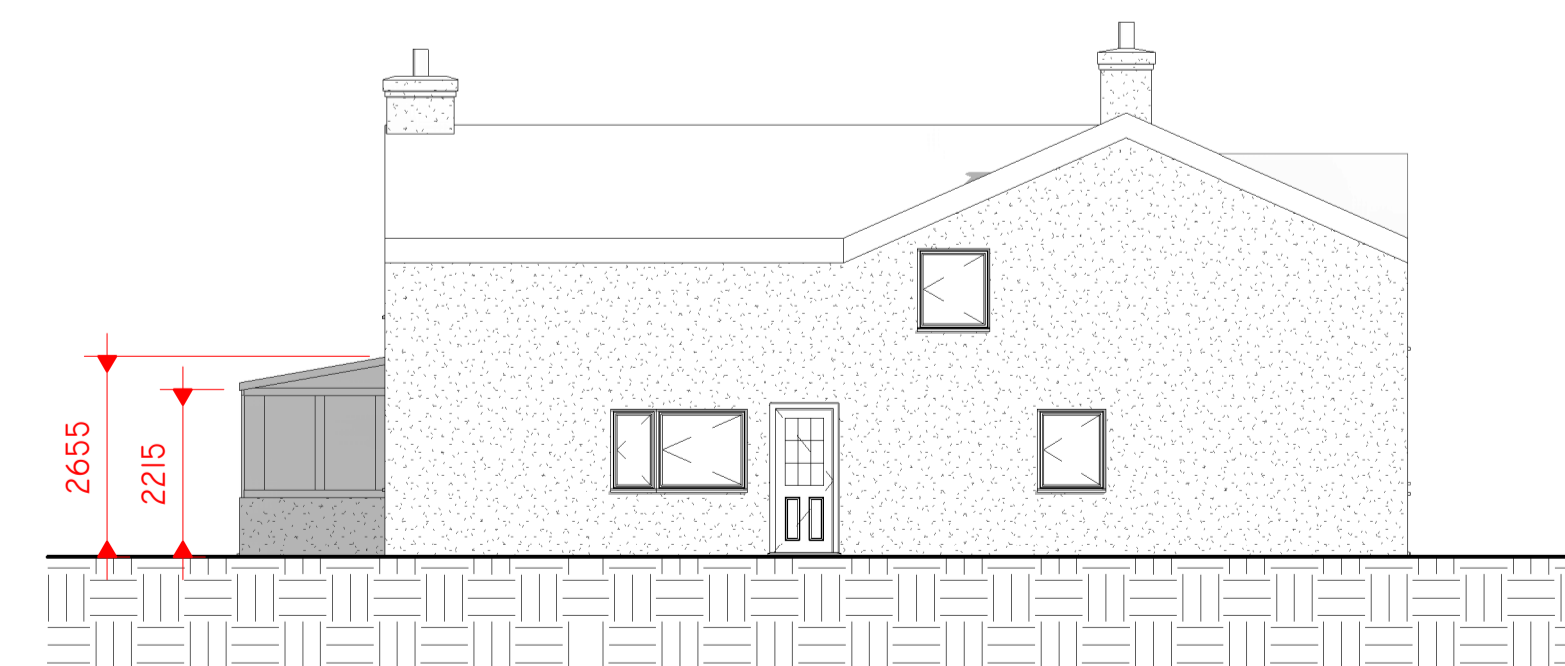

6 EXISTING NORTH WEST
1 : 100