


NOTES:

FOR PLANNING APPROVAL ONLY

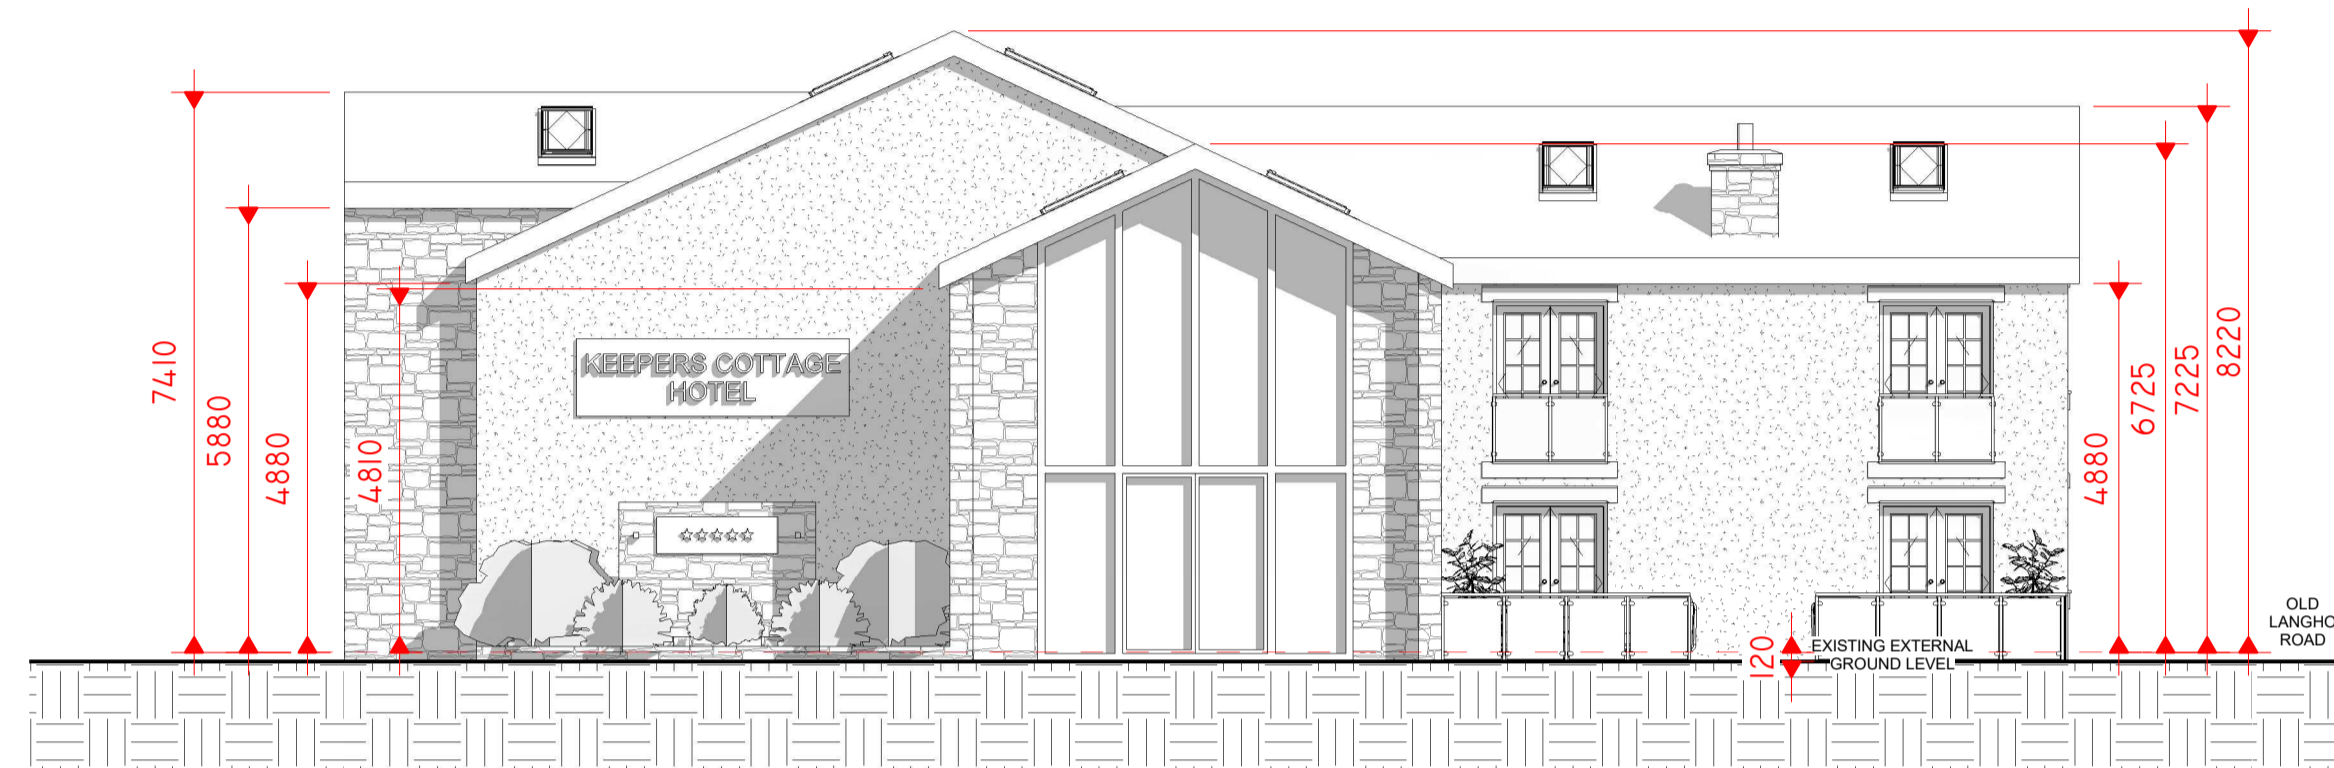


1 PROPOSED NORTH EAST  
1 : 100



2 PROPOSED SOUTH EAST  
1 : 100



3 PROPOSED SOUTH WEST  
1 : 100

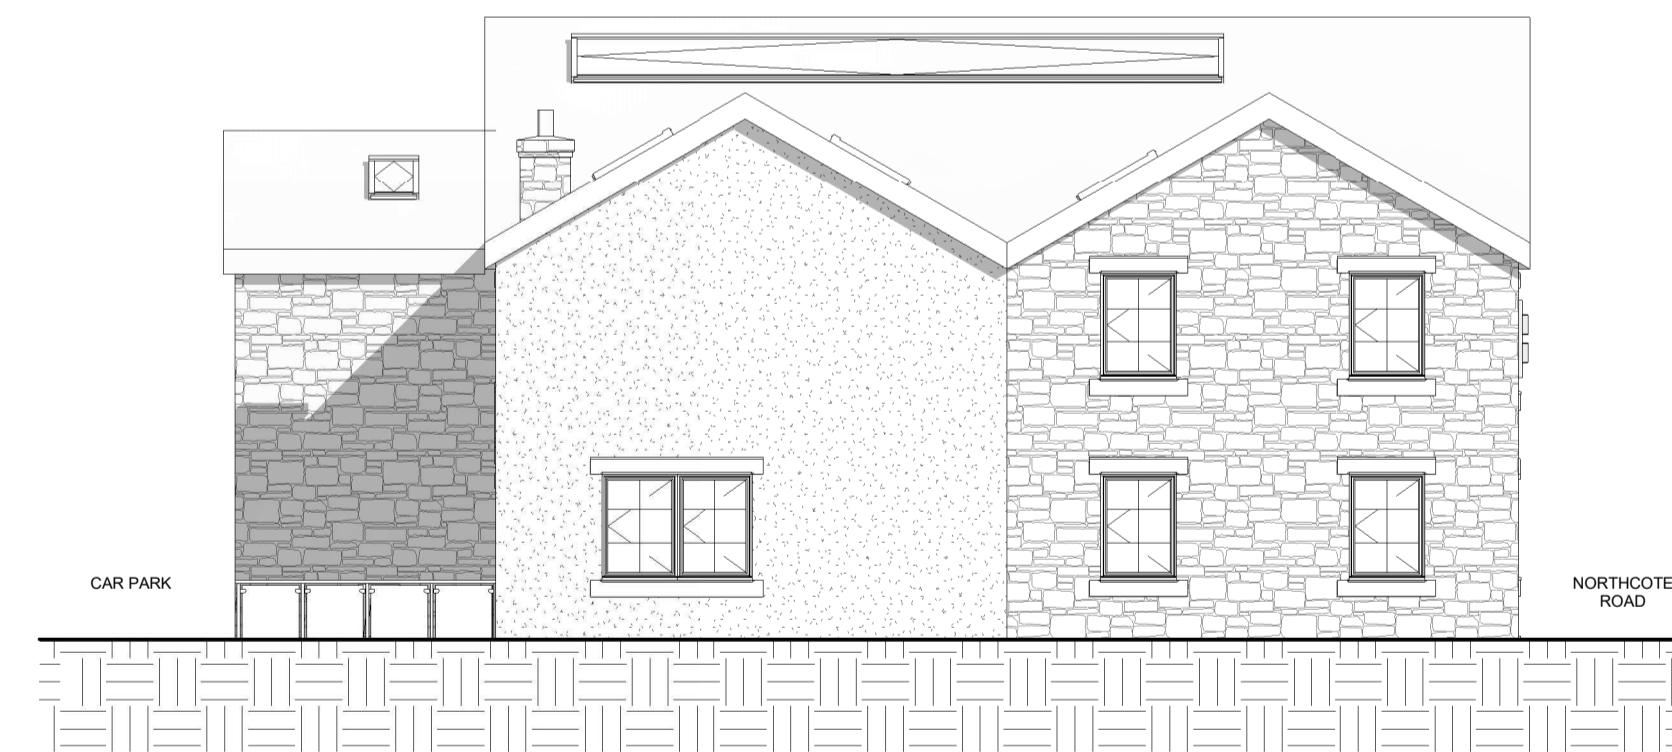

4 PROPOSED NORTH WEST  
1 : 100

No.	Description	Date

CLIENT:  
**FORTIS HOSPITALITY SOLUTIONS (GLOBAL) LIMITED**

PROJECT:  
**KEEPERS COTTAGE PROPOSED BOUTIQUE HOTEL**

SHEET:  
**PROPOSED ELEVATIONS**

Project number PHA/750

Date 24/06/2022

Drawn by DC

Checked by PH

**A1.6**

Scale 1 : 100

Sheet size A1