


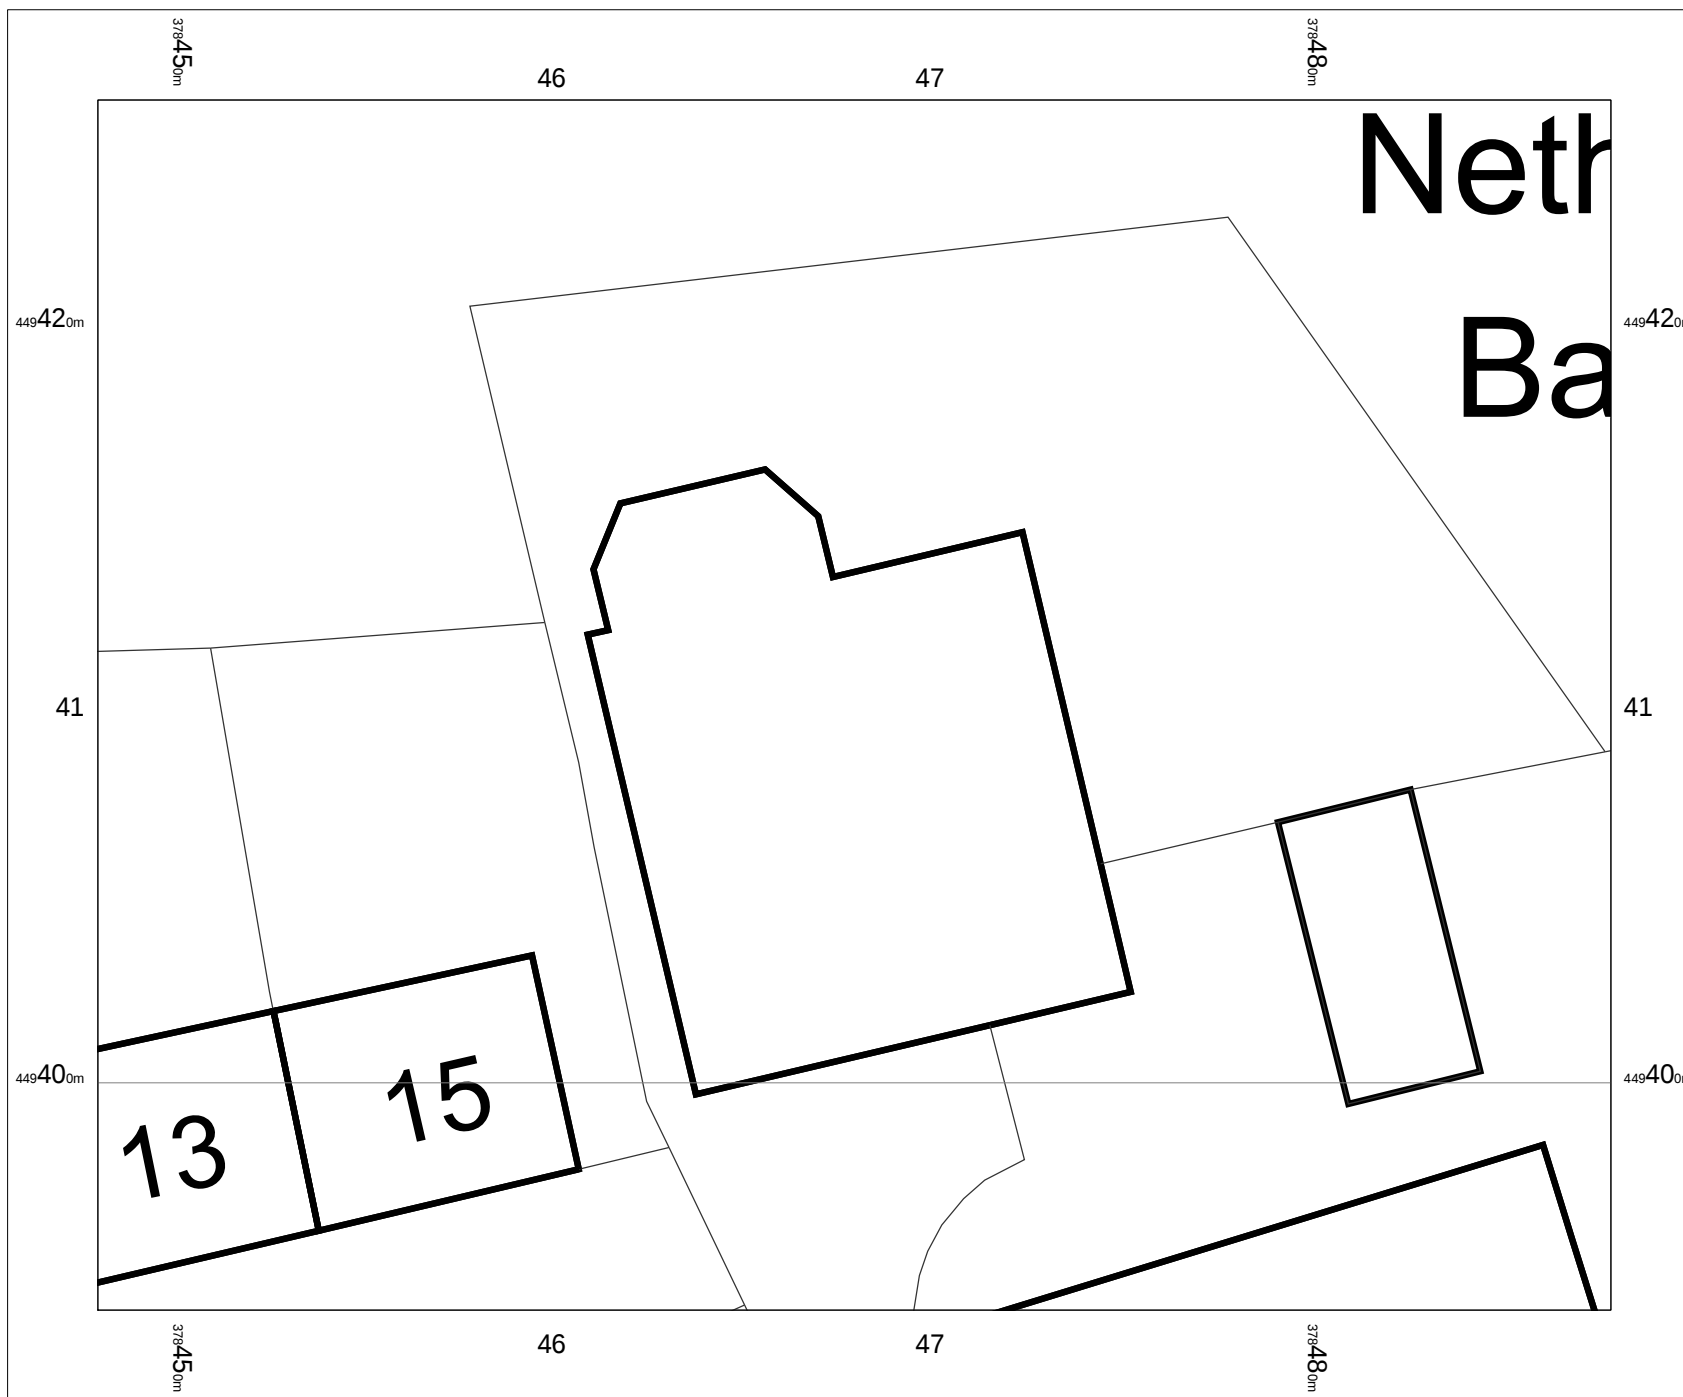

OS MasterMap 1250/2500/10000
scale
Friday, July 8, 2022, ID:
CM-01049019
www.centremapslive.co.uk

1:200 scale print at A4, Centre:
378468 E, 449410 N

©Crown Copyright Ordnance
Survey. Licence no. AC0000849896



FOR A BETTER POINT OF VIEW