



LOCATION PLAN

TWO-STOREY EXTENSION - 7 LOWER LANE - LONGRIDGE - PRESTON - PR3 3SL

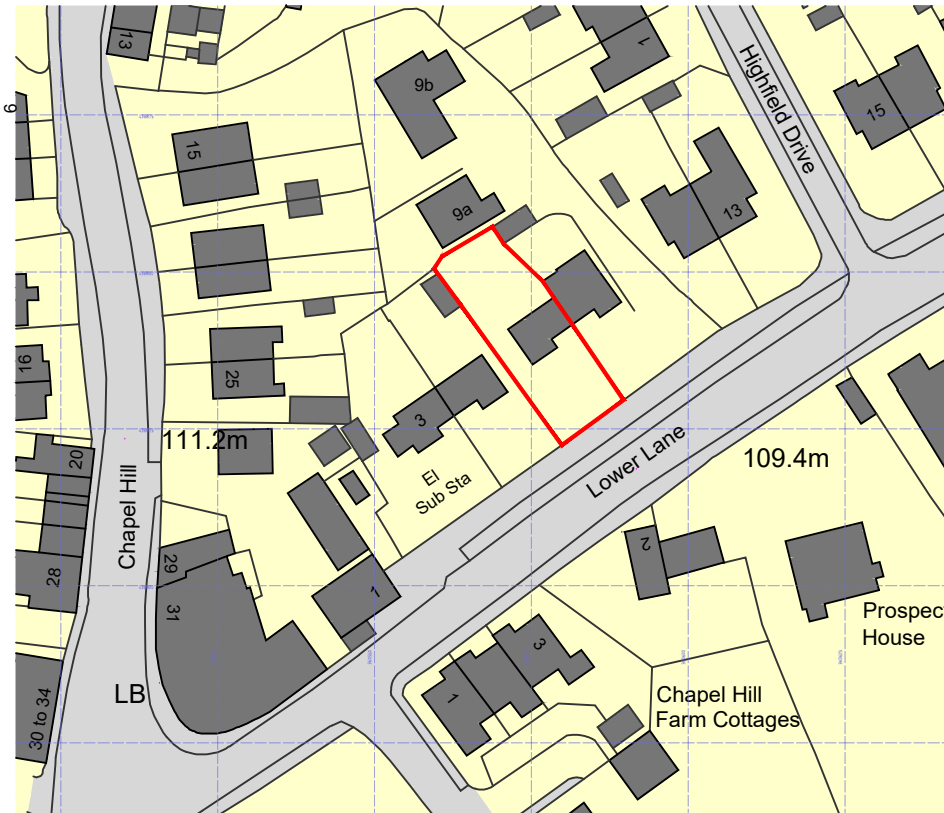

Ordnance Survey, (c) Crown Copyright 2018. All rights reserved. Licence number 100022432

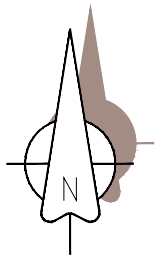

0 10 50 m
Scale 1:1250

MR & MRS BARKER:
TWO-STOREY EXTENSION
7 LOWER LANE
LONGRIDGE
PRESTON
PR3 3SL

JM-0253 001

LOCATION PLAN
Ordnance Survey Extract

Date: 06.07.22
Drawn by: J Monks
Scale: 1:1250
Size: A4

MONKS-ARCHITECTURAL-DESIGN
25 BIRCHFIELD DRIVE - LONGRIDGE- PRESTON - PR3 3HP