


NORTH

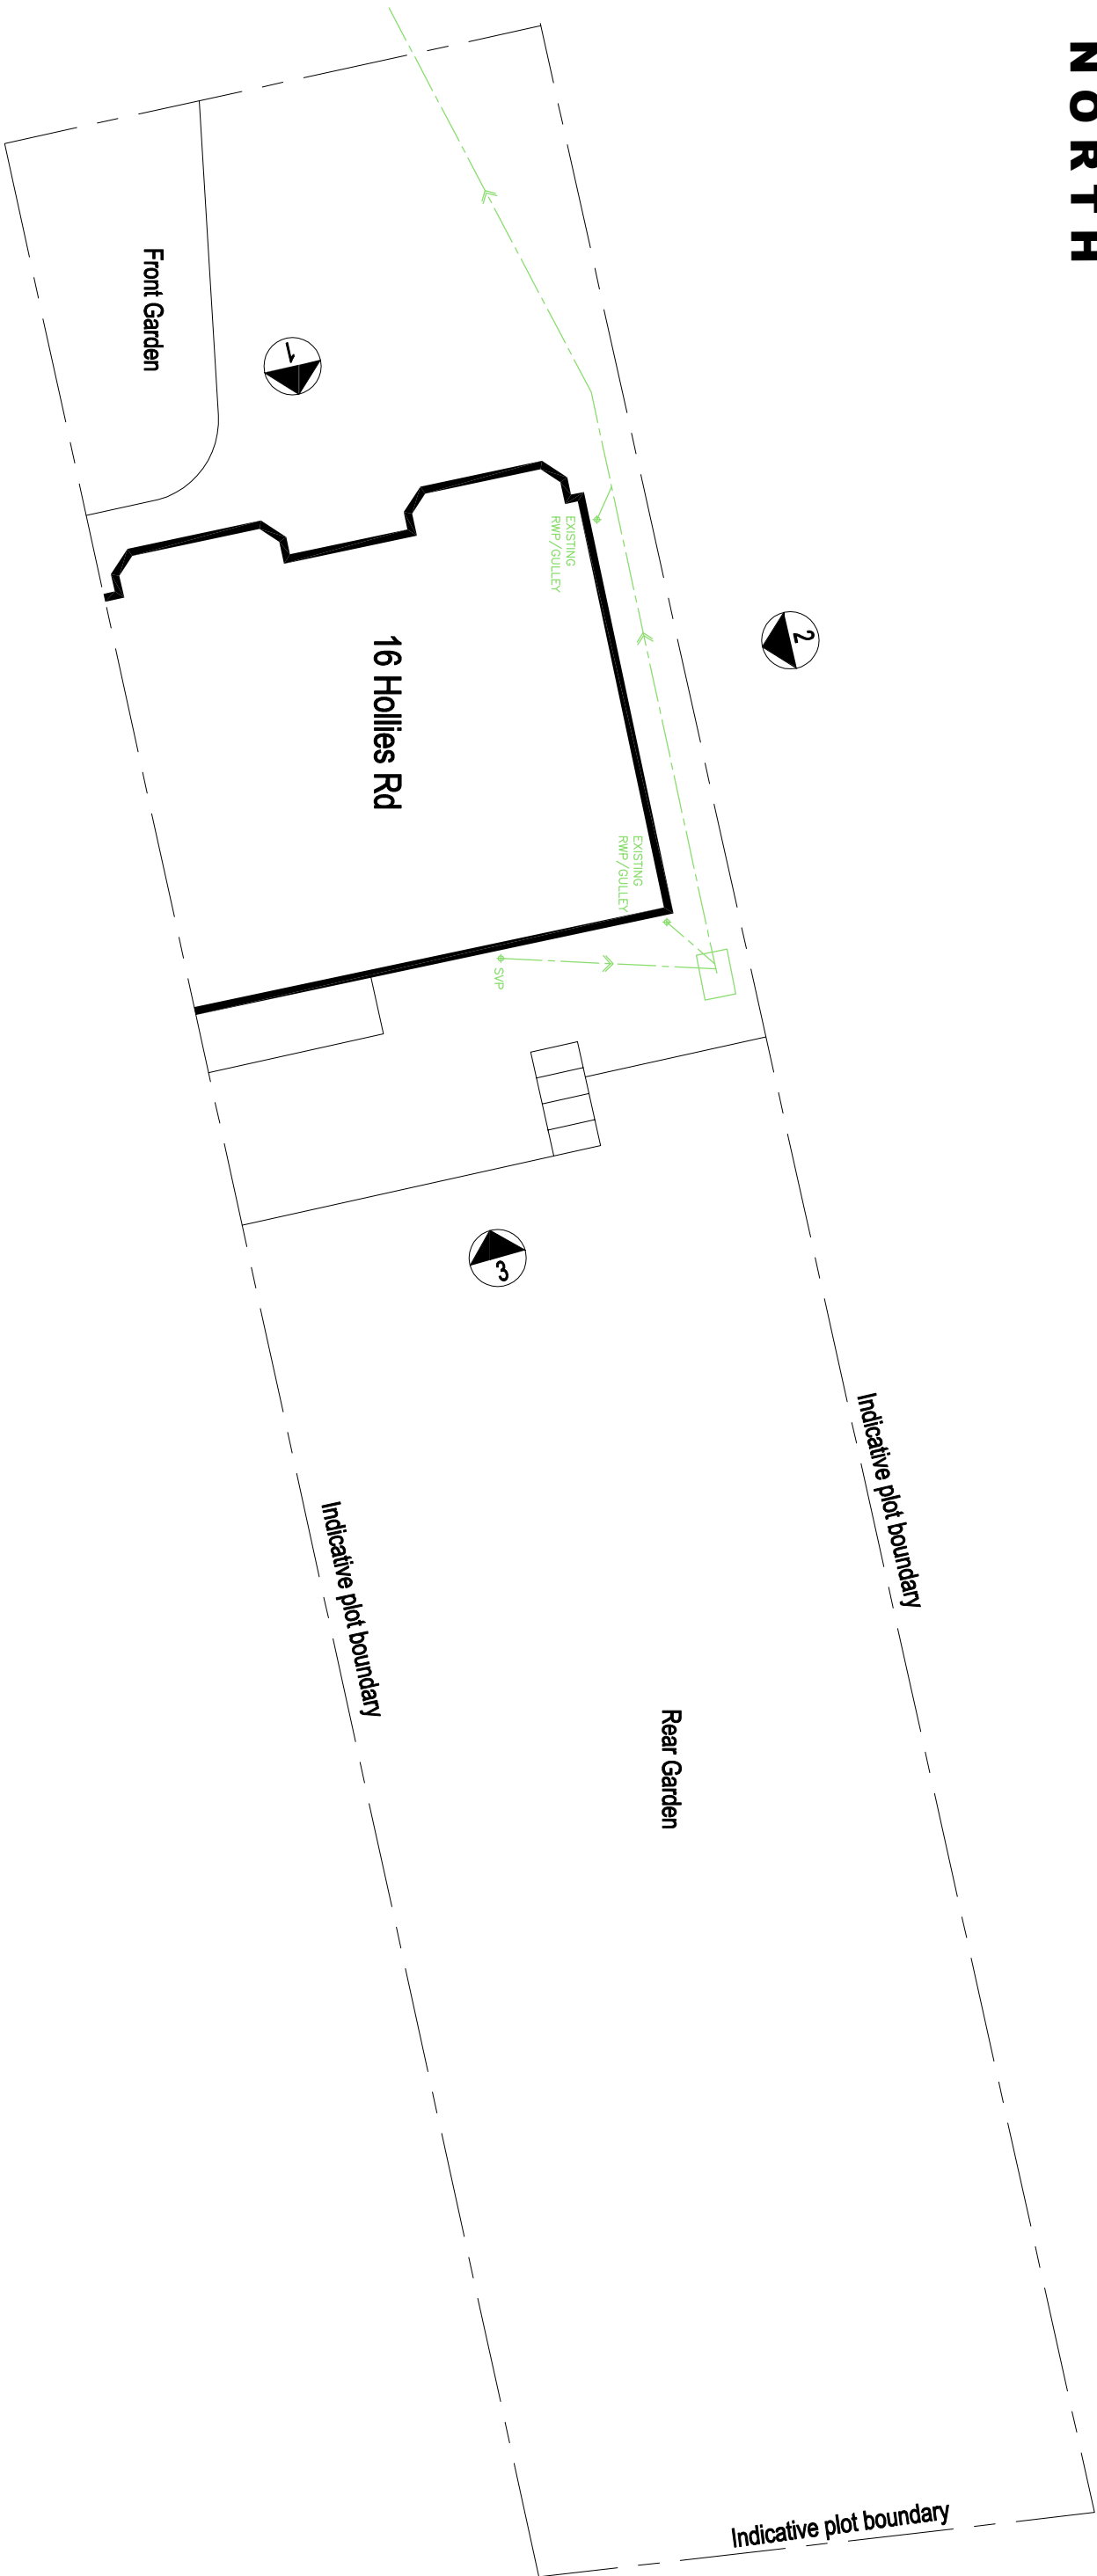

qww+q architects The Annex Lowerfold Farm Oswoldtwistle B854QA Tel: 01254 485648 Email: info@qww-architects.com Web: www.qww-architects.com Architects Registration Board		Client MR_ & MRS_GREGSON	Scale 1:125	Sheet Size A3	Job Number 22-031	Drawn By AW	Checked AW
Private Residential Housing Commercial Conservation Domestic		Project 16_HOLLIES_ROAD WILPSHIRE	Drawing Title EXISTING_SITE_BLOCK PLAN	Drawing Status PLANNING	Drawing Number PL/02	Revision -	Final Issue MAY_2022

©www.qww-architects Ltd 2020 | This Drawing is to be used in conjunction with all other project associated drawings and information. Do not scale from this drawing. Reproduction of this drawing without written permission from the author is strictly prohibited. The drawing is copyright of the property of qww-architects, Ltd