


NORTH

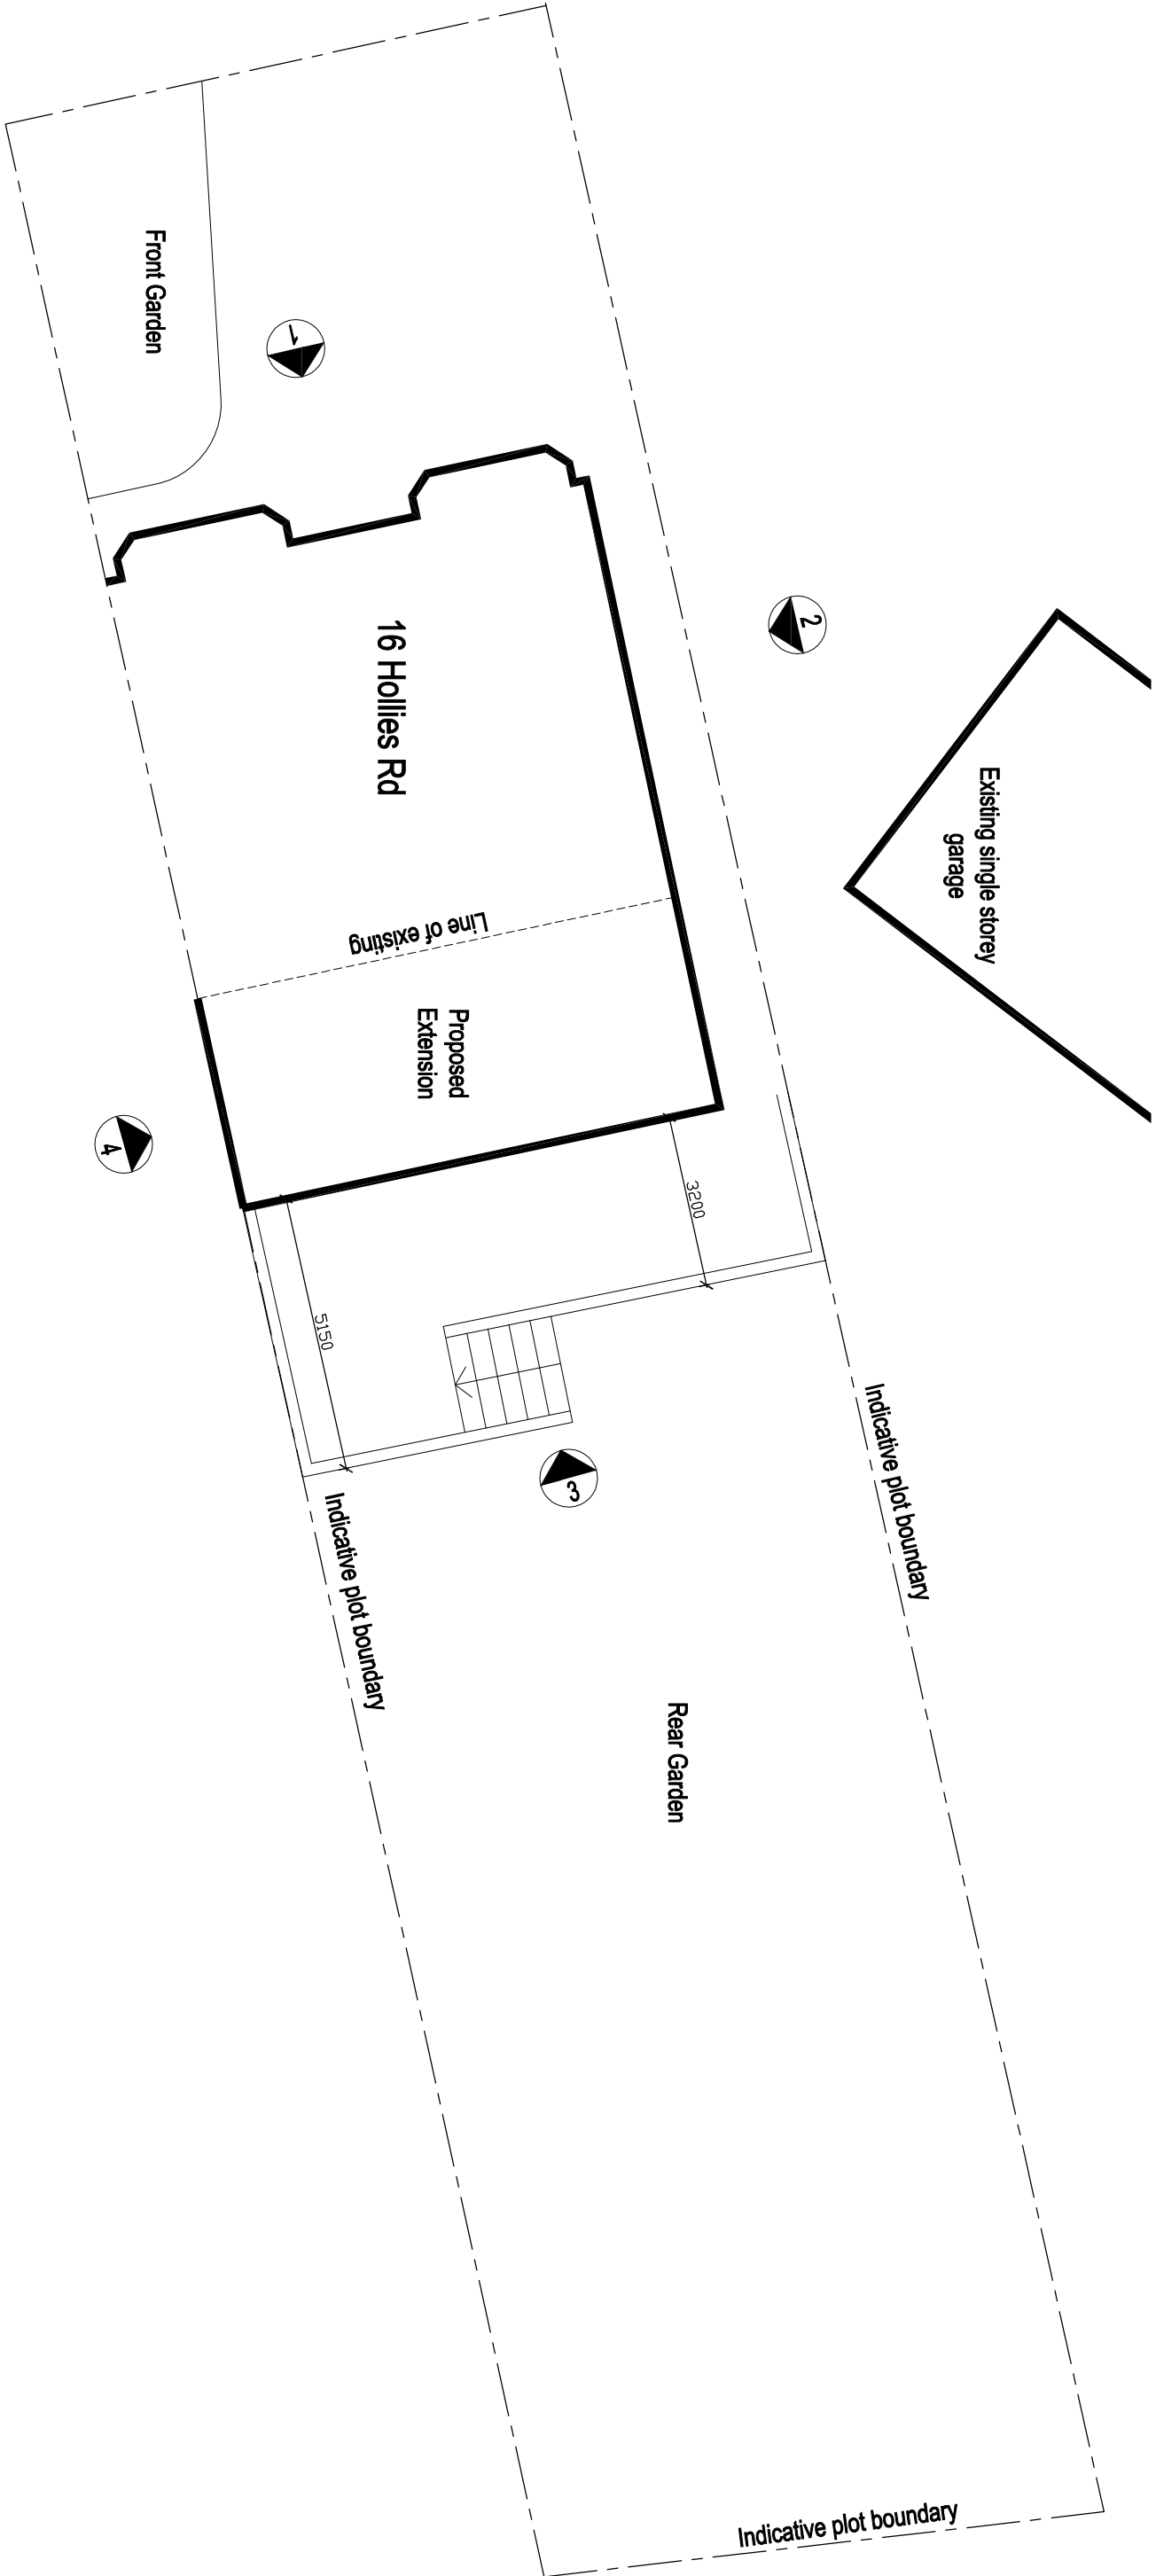

©www.qwarchitects Ltd 2020 | This Drawing is to be used in conjunction with all other project associated drawings and information. Do not scale from this drawing. All dimensions, levels, and materials are to be confirmed with the client. This drawing is the property of QW Architects Ltd.

qww+q architects The Annex Lowerfold Farm Oswoldtwistle B854DA Private Residential Housing Commercial Conservation Domestic Tel: 01254 483648 Email: info@qwarchitects.com Web: www.qwarchitects.com		Architects Registration Board 16_HOLLIES_ROAD WILPSHIRE		1:125 PROPOSED_SITE_BLOCK PLAN		A3 PLANNING		22-031 PL/05		AW B		AW MAY_2022	
--	--	---	--	--	--	---	--	--	--	--------------------------------------	--	---	--