



**NOTES**  
 THIS DRAWING IS TO BE READ IN CONJUNCTION WITH ALL OTHER DRAWINGS FOR THIS PROJECT. ALL LEVELS AND DIMENSIONS ARE TO BE CHECKED ON SITE BY THE CONTRACTOR, PRIOR TO PLACING ORDERS OR COMMENCING ANY OF THE RELEVANT WORKS. ALL DIMENSIONS ARE IN MILLIMETRES UNLESS STATED OTHERWISE. ANY DISCREPANCIES BETWEEN THE INFORMATION SHOWN ON THE PLAN AND THAT FOUND ON SITE ARE TO BE REPORTED TO THE DESIGNER IMMEDIATELY.

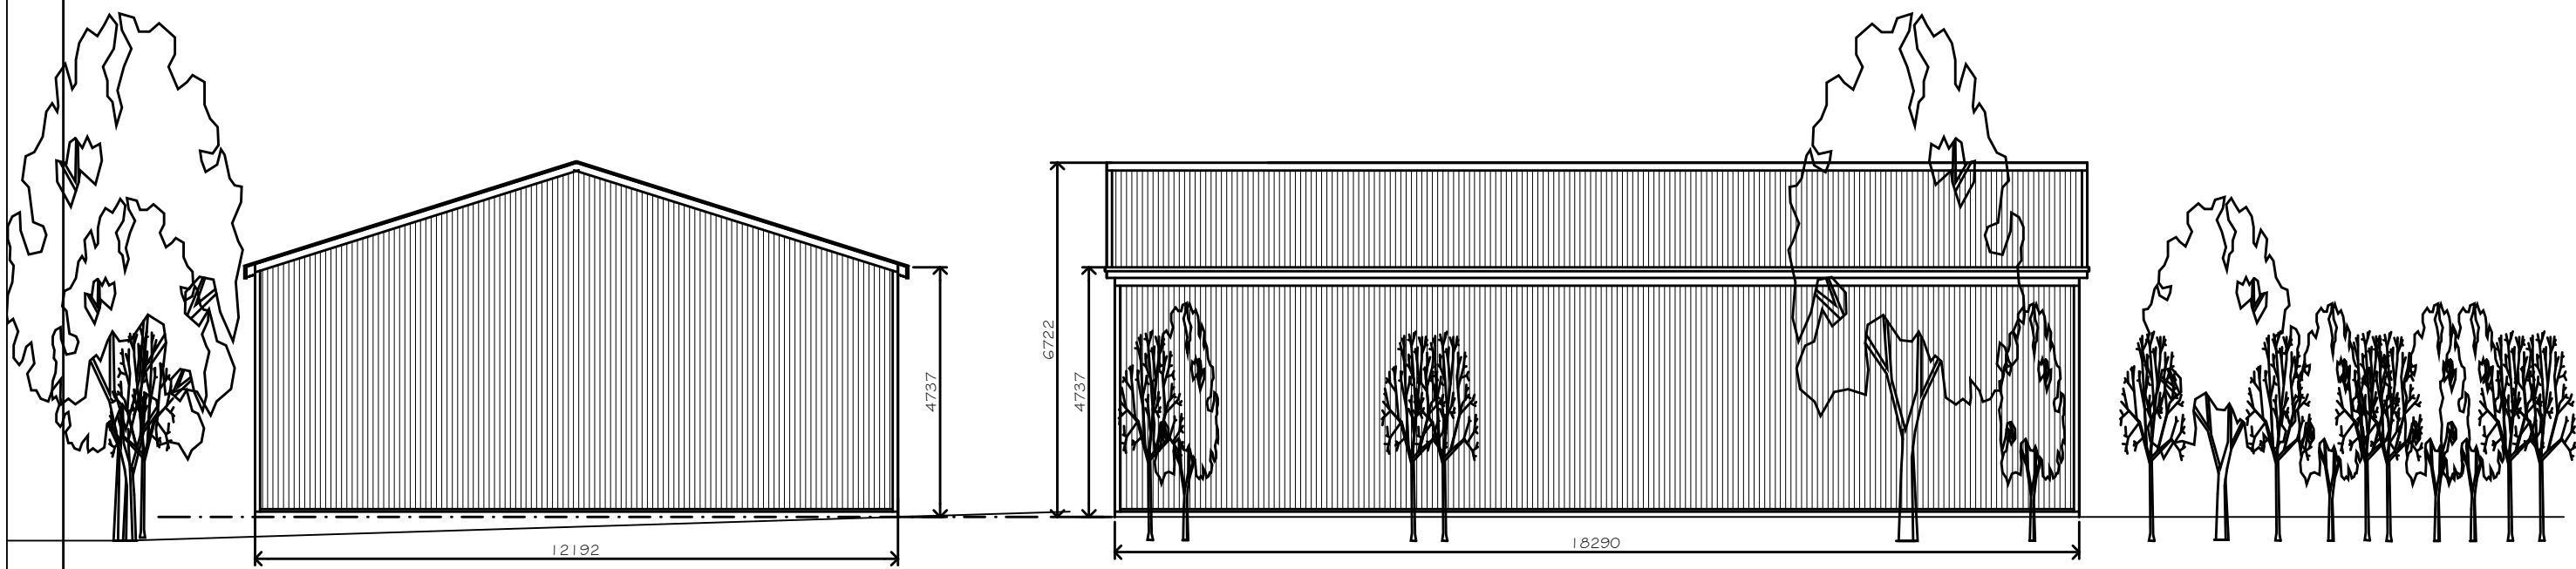


VIEW TOWARDS LONGRIDGE

VIEW FROM FIELD

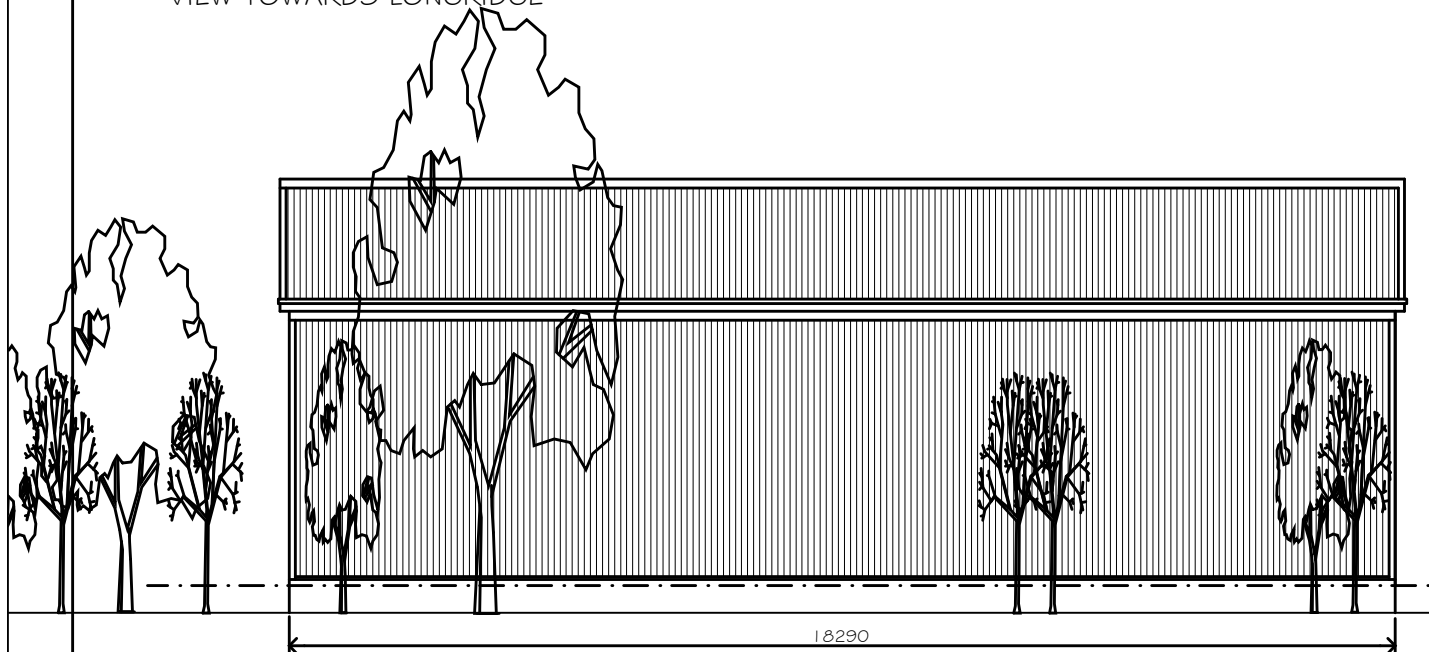

VIEW FROM ROAD

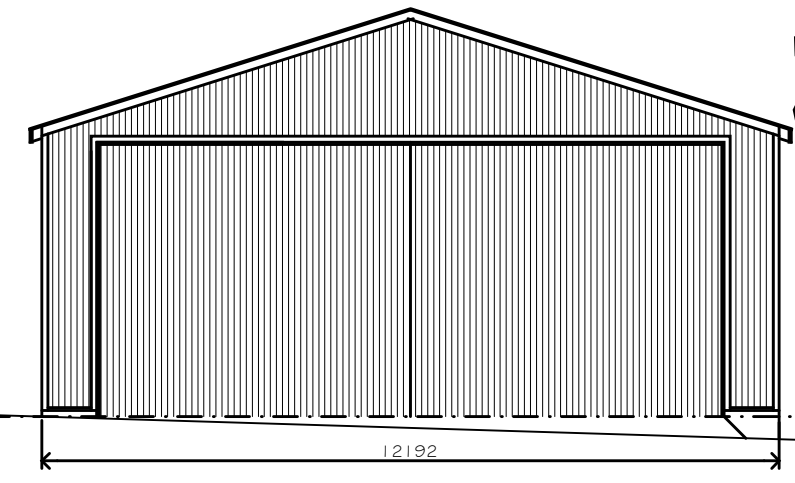

VIEW TOWARDS HURST GREEN

B 23.04.14 scale amended  
 A 14.03.14 unit size amended for client

Rev.	Date	Description
------	------	-------------

**A.L.H. Design Services**  
 Barley Cottage, Brewery Street, Longridge, Lancs  
 PR3 3NB, Tel & Fax : (01772) 785719

Client:  
 Mr J. Keighly,  
 5 Clayton Court,  
 Longridge,  
 Lancs. PR3 2YL

Job Scheme Title:  
 ERECTION OF AGRICULTURAL  
 TAX STORAGE BARN

Drawing Title  
 PROPOSED ELEVATIONS

Job/Scheme Number		Drawing Number	
0671/93		Drawing No 15 B	
Scale	Date	Drawn	Checked
1/125th	July22	a.t.l-h.	